

GAMBAR KERJA DESAIN ARSITEKTUR

REDESAIN BANGUNAN SEKOLAH MENEGAH ATAS MENGGUNAKAN METODE PEMBELAJARAN
ACTIVE LEARNING DENGAN STRATEGI DESAIN NZEB



PODOMORO
UNIVERSITY


BUNGA RATNANINGTYAS A KUSUMASTUTI

21180029

FINAL PROJECT
SEMESTER GENAP 2022/2023
UNIVERSITAS AGUNG PODOMORO
JAKARTA


DOSEN PENGAMPU :

Yaseri Dahlia Apritasari S.T., M.T, Dr.rer.nat. Maria Prithandrijanti S.T

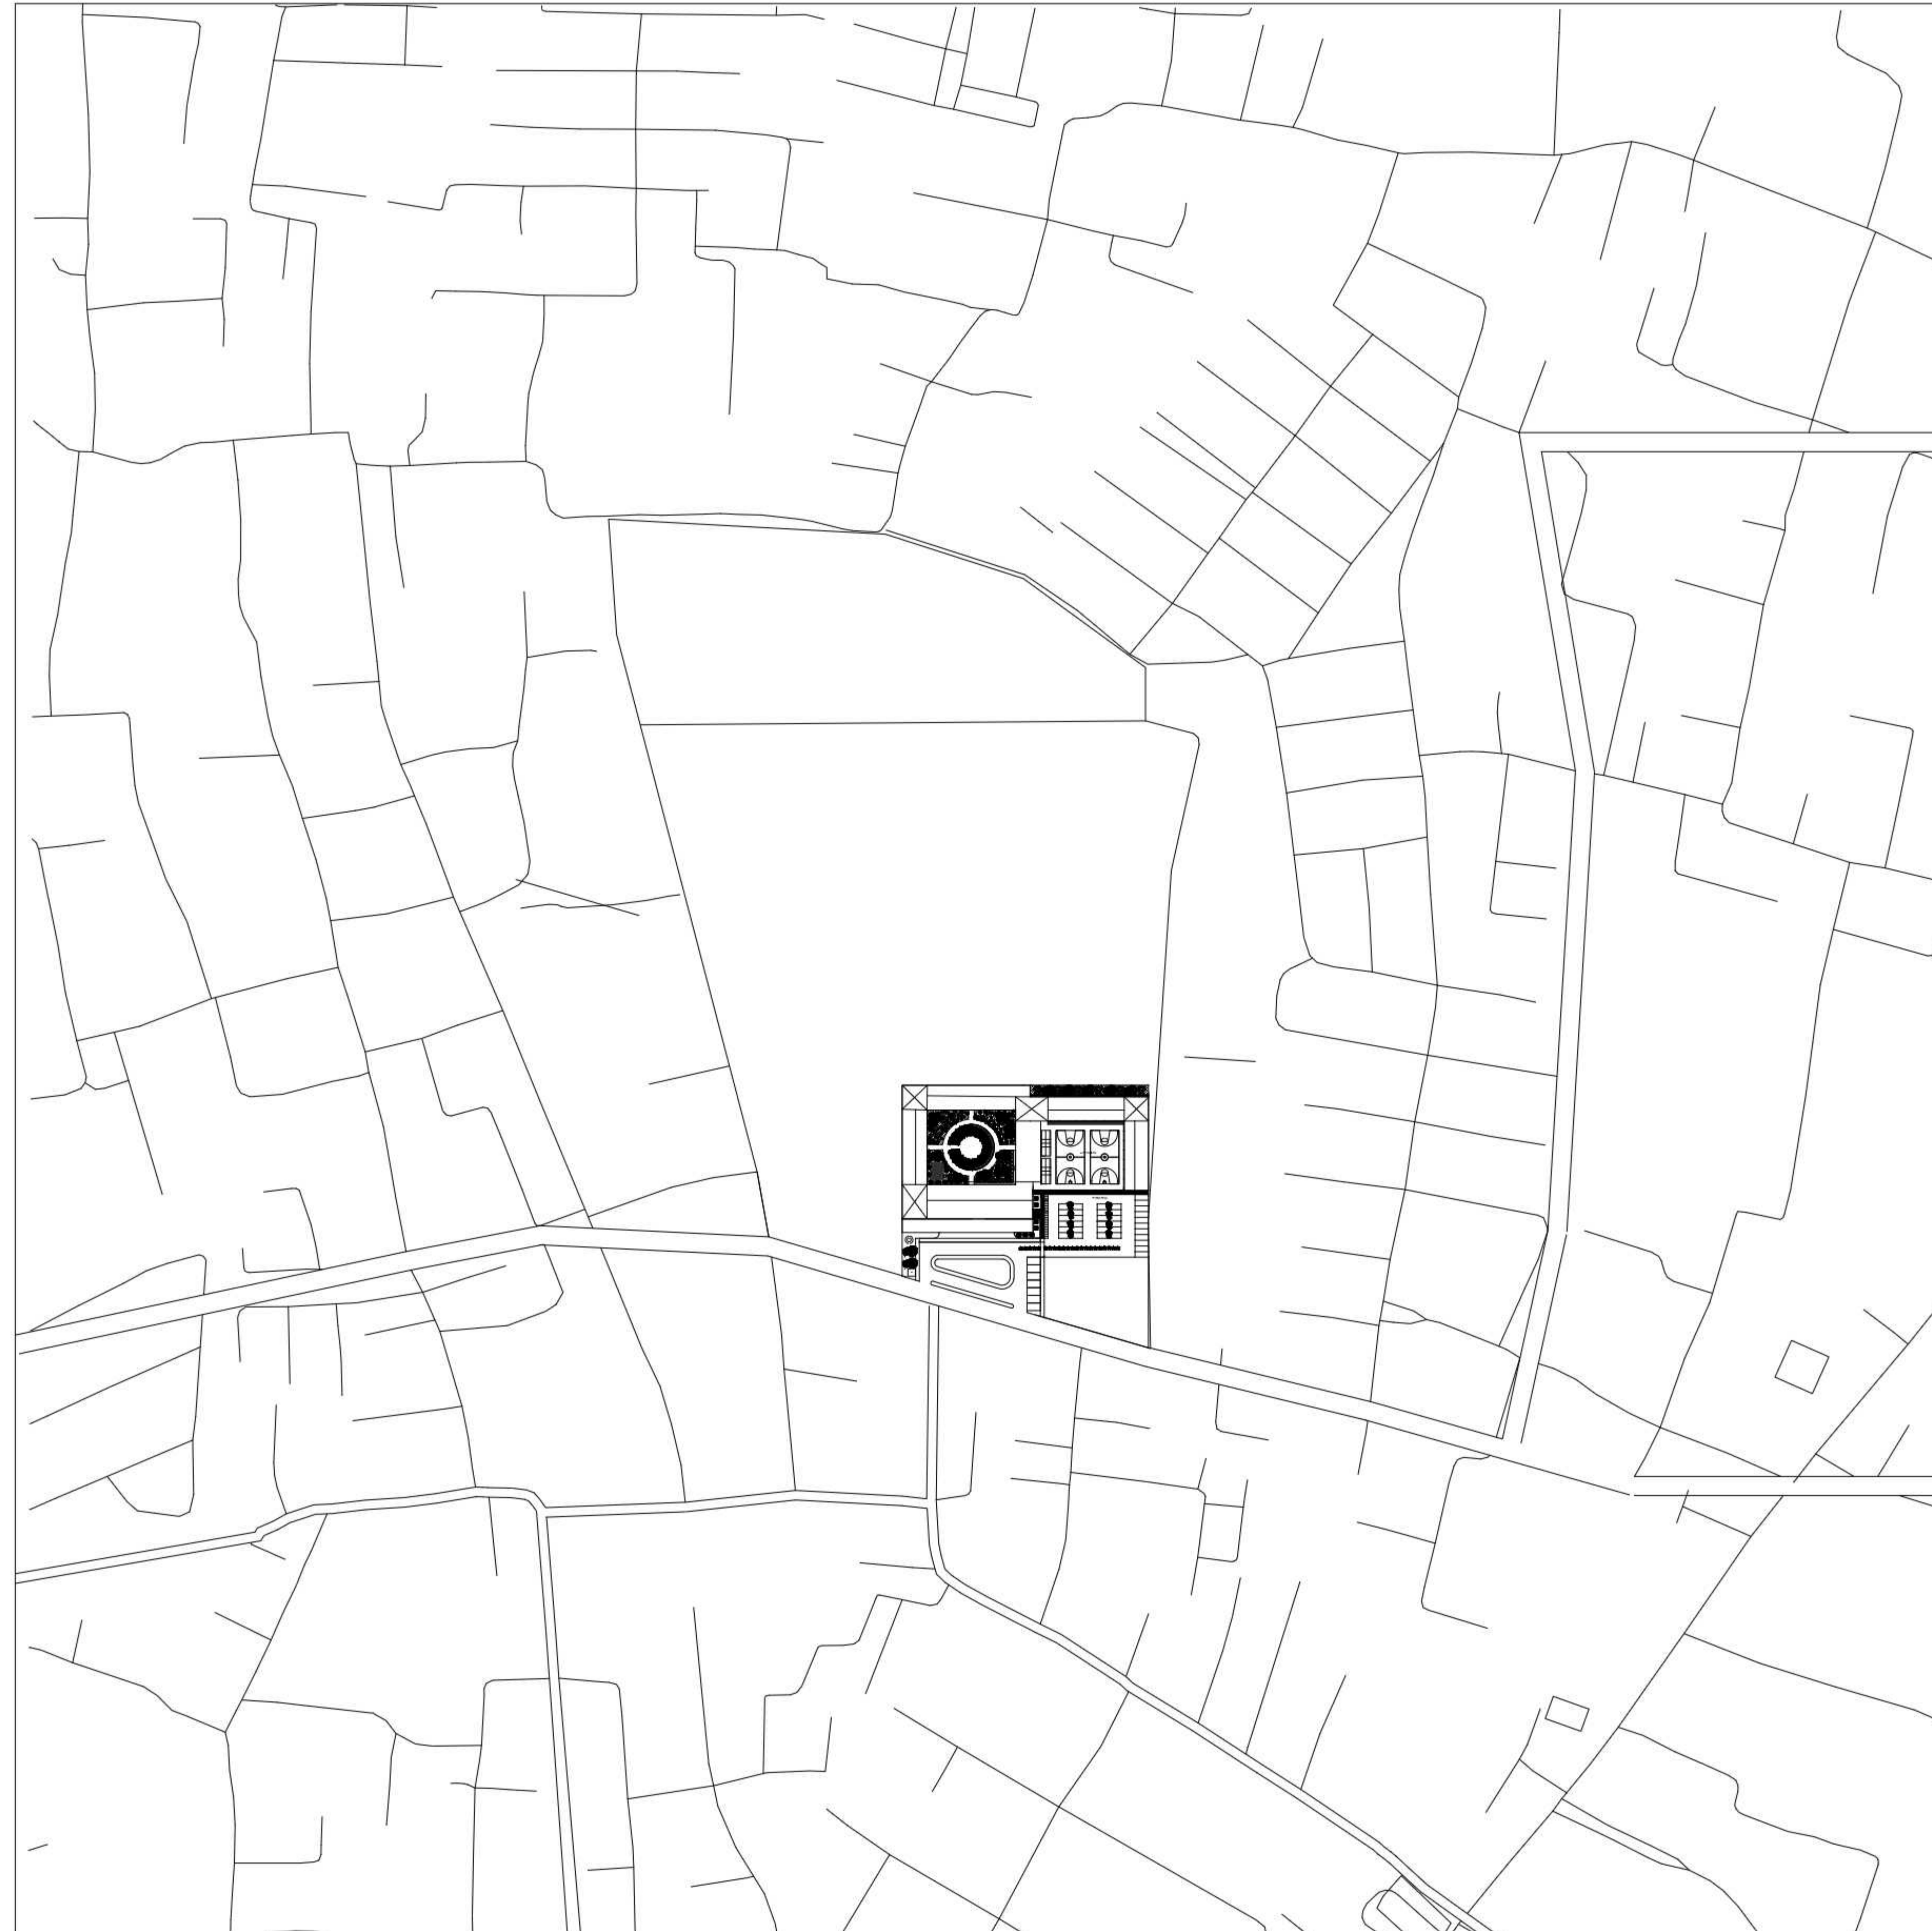

DENAH BLOCK PLAN
SKALA 1 : 2 0 0 0

NOTE	
▶	
PROGRAM :	
SUBJECT : TUGAS AKHIR	
CODE : ARC 4218	
CLASS : 2022/2023	
LECTURER' NAME : Yaseri Dahila Apritasari S.T., M.T. Dr rer.nat. Maria Prithandrijanti S.T.	
STUDENT' NAME : Bunga Ratnaningtyas A K	
STUDENT' ID : 21180029	
TITLE : Detail Potongan R. Guru	
DRAWING BY: BUNGA RATNANINGTYAS AK	
CHECKED BY: CHR:	
MARKED BY: APR	
SUBMISSION DATE : 21 Juni 2023	
SCALE	PAGE
1 : 2000	

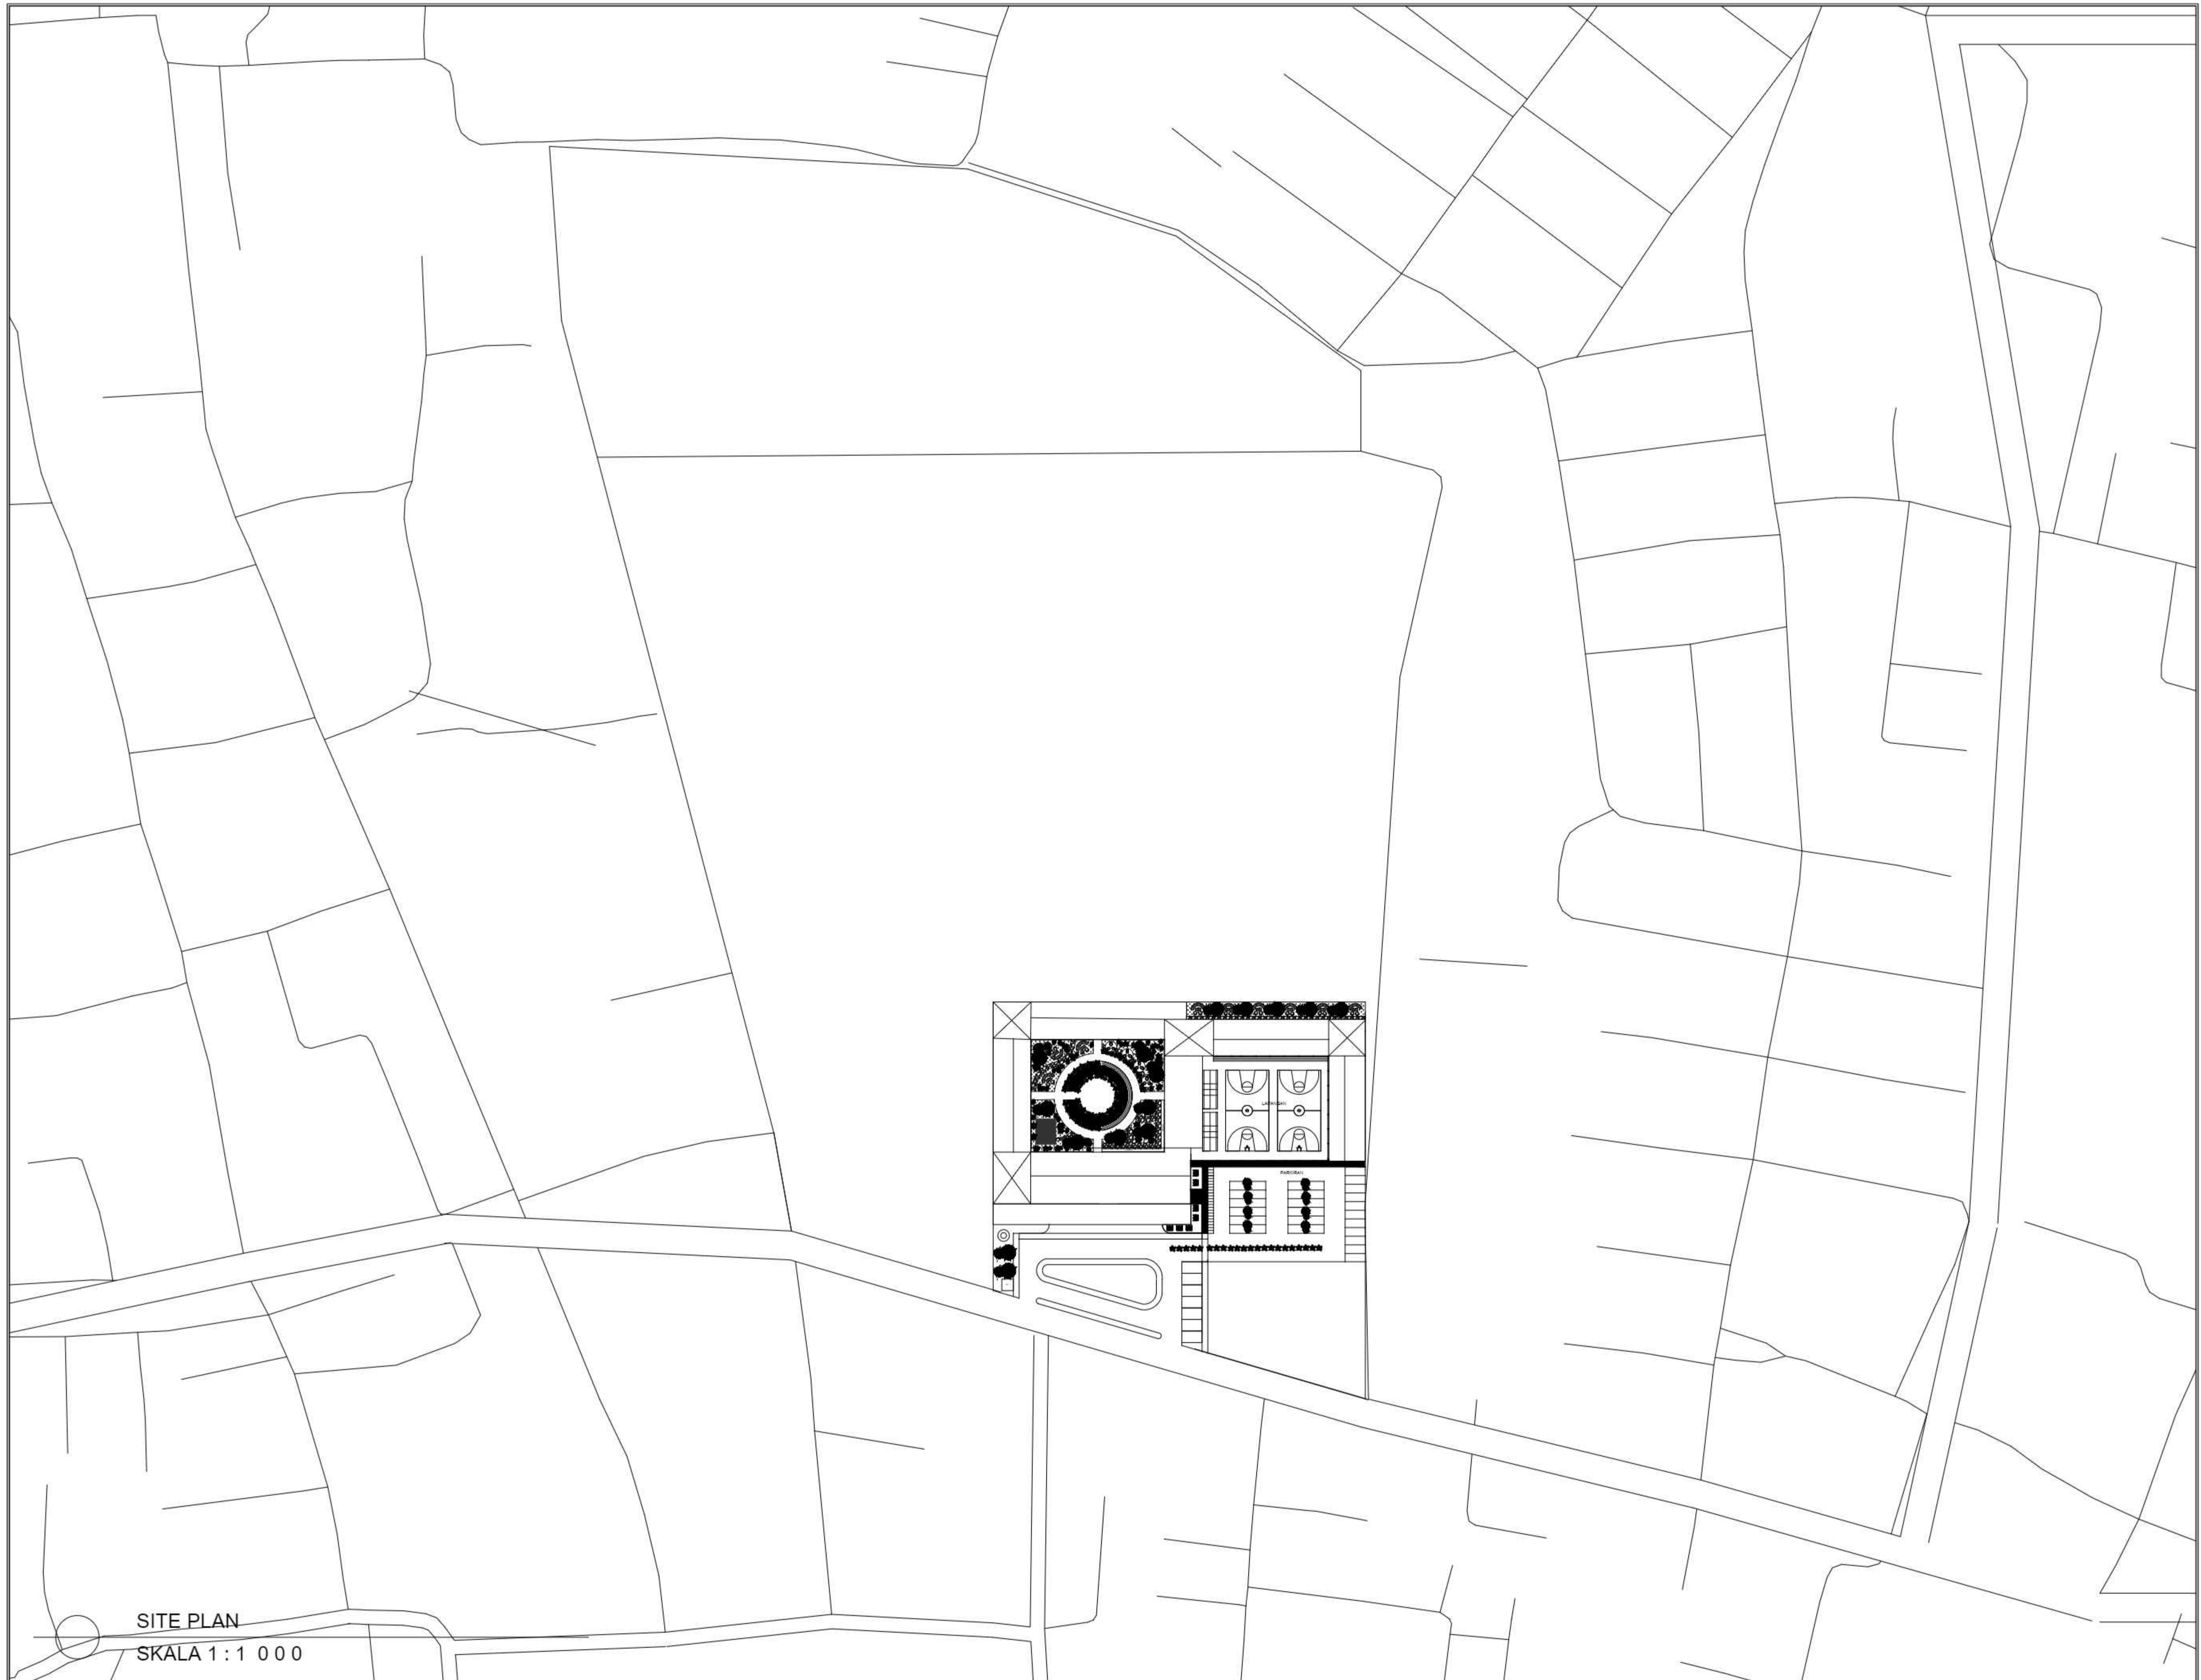

SITE PLAN
 SKALA 1 : 1 0 0 0

NOTE

PROGRAM :
 SUBJECT :
 TUGAS AKHIR
 CODE : ARC 4218
 CLASS : 2022/2023
 LECTURER' NAME :
 Yaseri Dahila Apritasari S.T., M.T.
 Dr rer.nat. Maria Prithandrijanti S.T.

STUDENT' NAME :
 Bunga Ratnaningtyas A K

STUDENT' ID :
 21180029


TITLE :
 Detail Potongan R. Guru

DRAWING BY:
 BUNGA RATNANINGTYAS AK
 CHECKED BY:
 CHR:
 MARKED BY:
 APR

SUBMISSION DATE :
 21 Juni 2023
 SCALE PAGE
 1 : 1000



NOTE

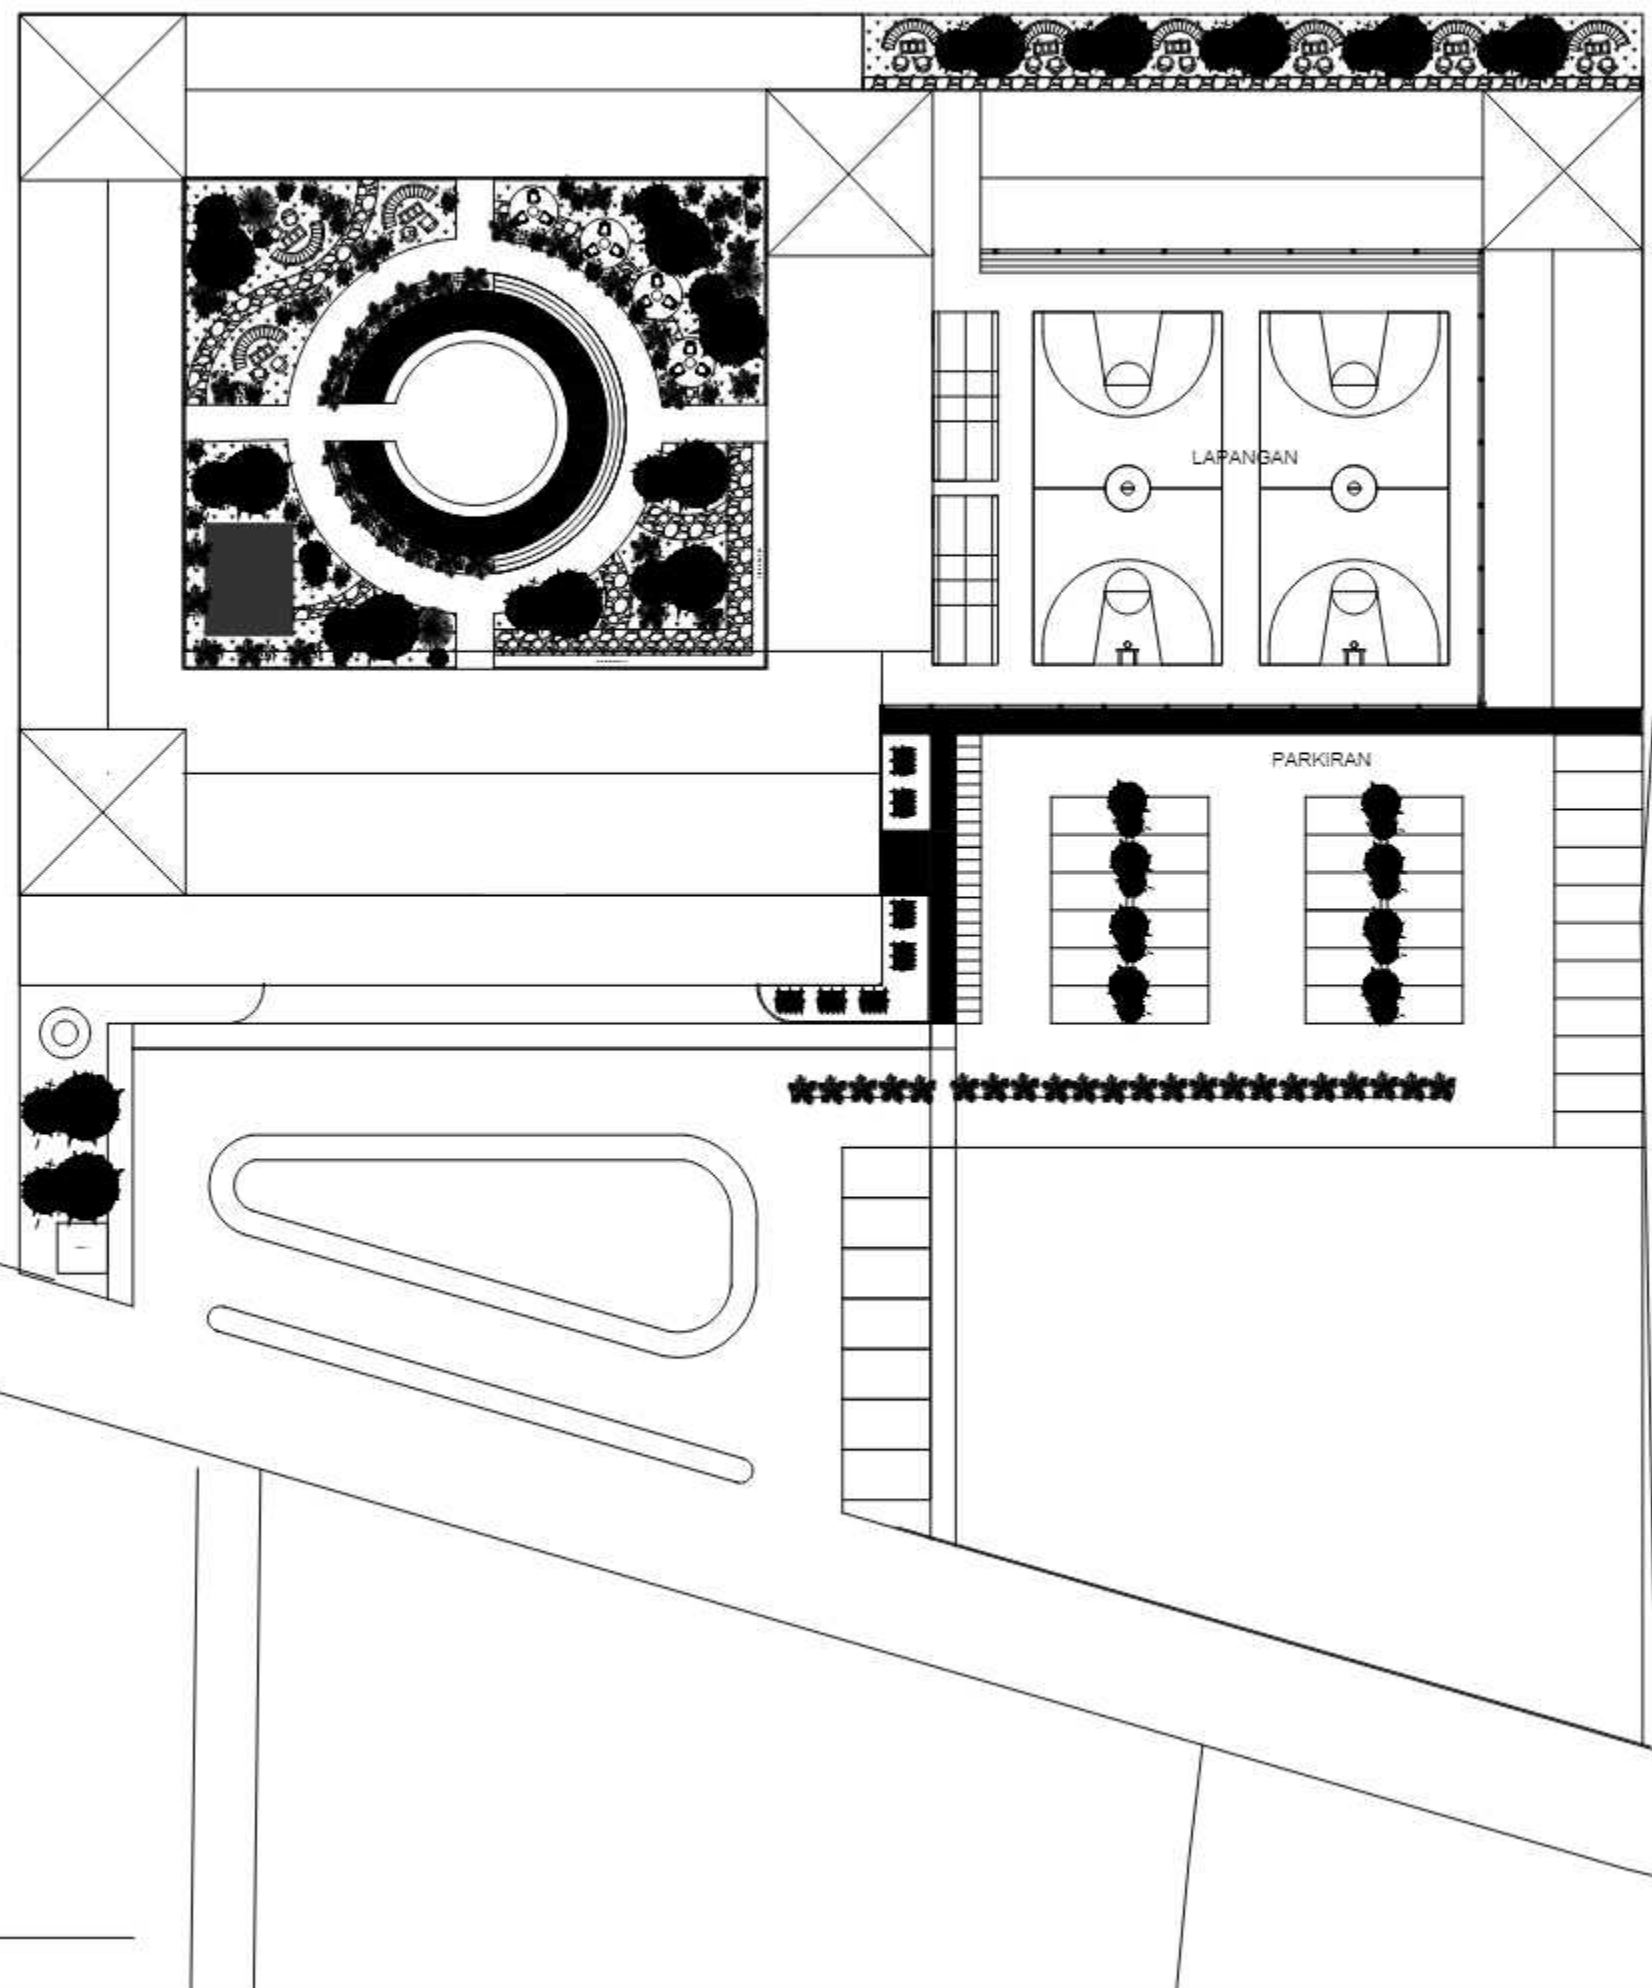


DENAH ATAP
 SKALA 1 : 3 0 0

PROGRAM	
SUBJECT	TUGAS SKHR
CODE	JRC 6514
CLASS	20220000
LECTURER NAME	Yasri Datta Aprisari S.T., M.T. Direktur: Maria Prihandjanti S.T.
STUDENT NAME	Bunga Ratnaningtyas A K
STUDENT ID	21180029
TITLE	DENAH ATAP
DRAWING BY	KADIKHOUDINIAK
CHECKED BY	DWK
MARKED BY	JPP
SUBMISSION DATE	26 Juni 2023
SCALE	PAGE
1:300	



NOTE


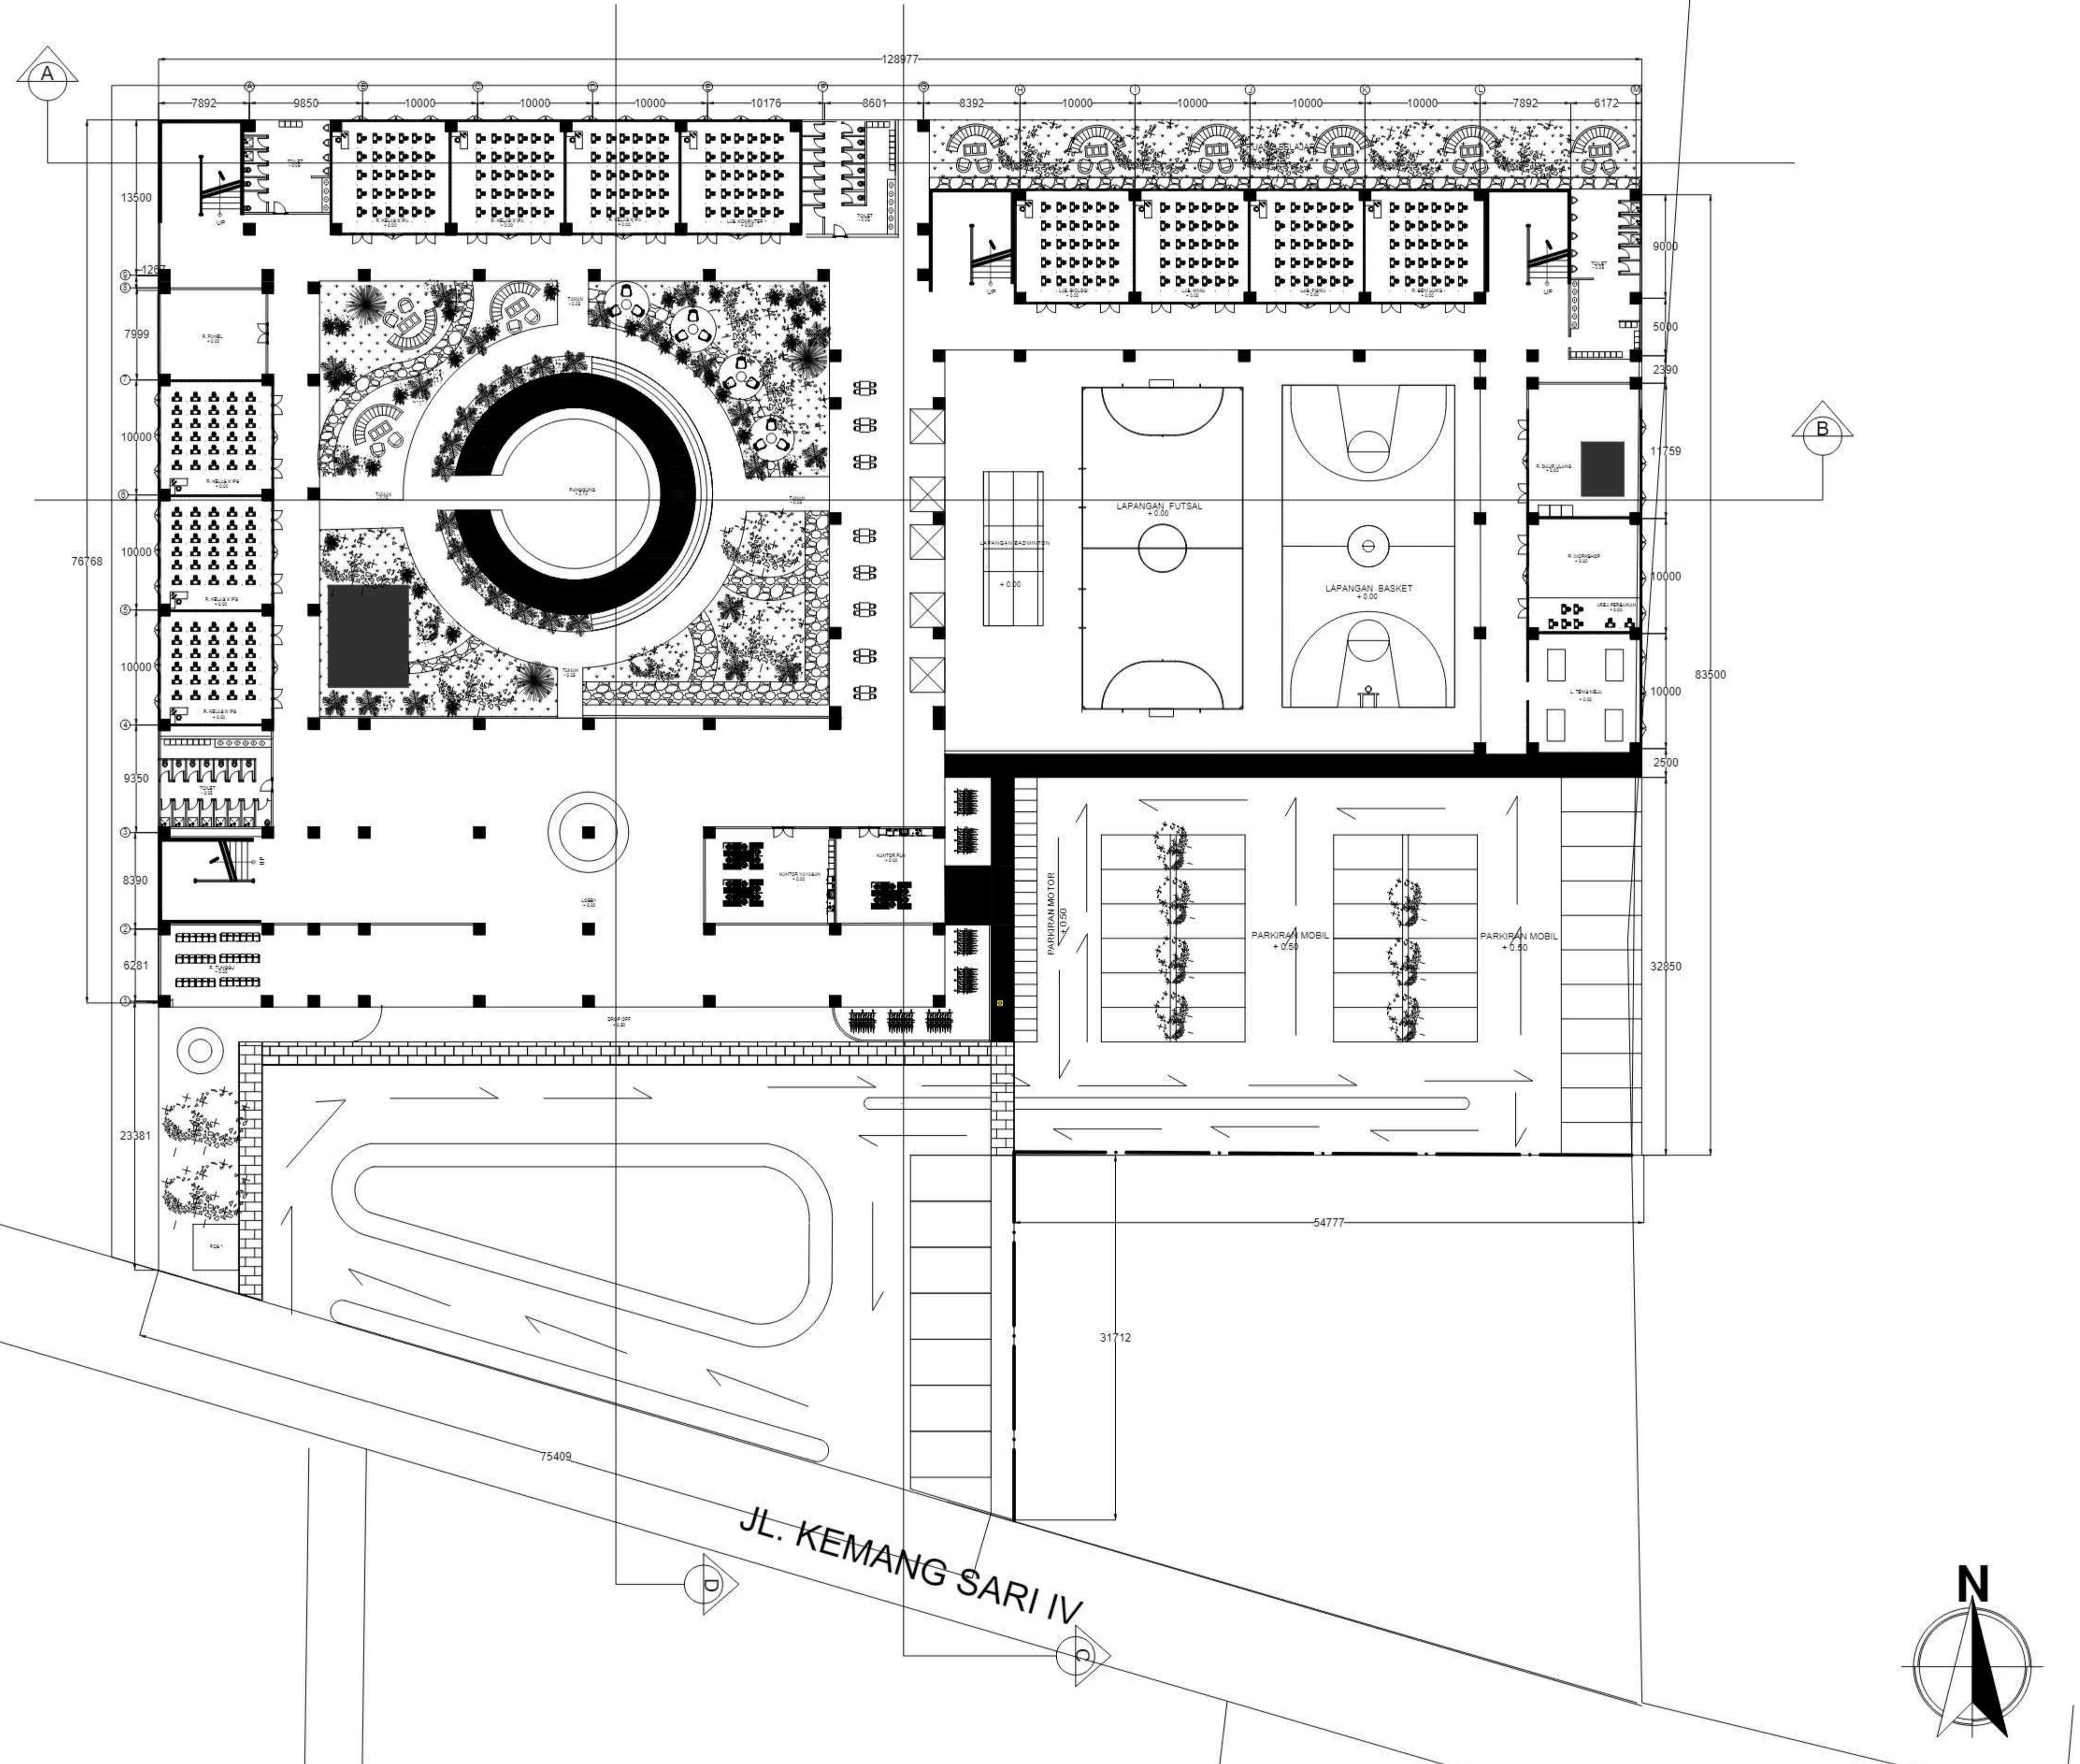


DENAH GROUND FLOOR
 SKALA 1 : 300

PROGRAM :	ARQUITECTURE
SUBJECT :	TUGAS AKHIR
CODE :	ARC 4218
CLASS :	2022/2023
LECTURER NAME :	Yasari Dahlia Apritasari S.T., M.T. Dr.rer.nat. Maria Prithandjanti S.T.
STUDENT NAME :	Bunga Ratnaningtyas A.K
STUDENT ID :	21180029
TITLE :	DENAH GROUND FLOOR
DRAWING BY :	BUNGA RATNANINGTYAS A.K
CHECKED BY :	CHK
MARKED BY :	APR
SUBMISSION DATE :	26 Juni 2023
SCALE :	PAGE



NOTE

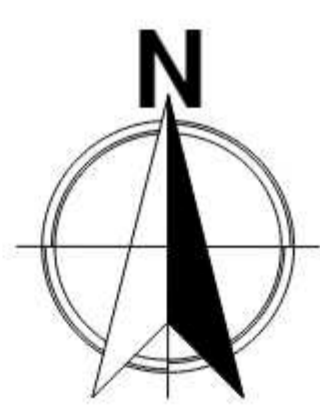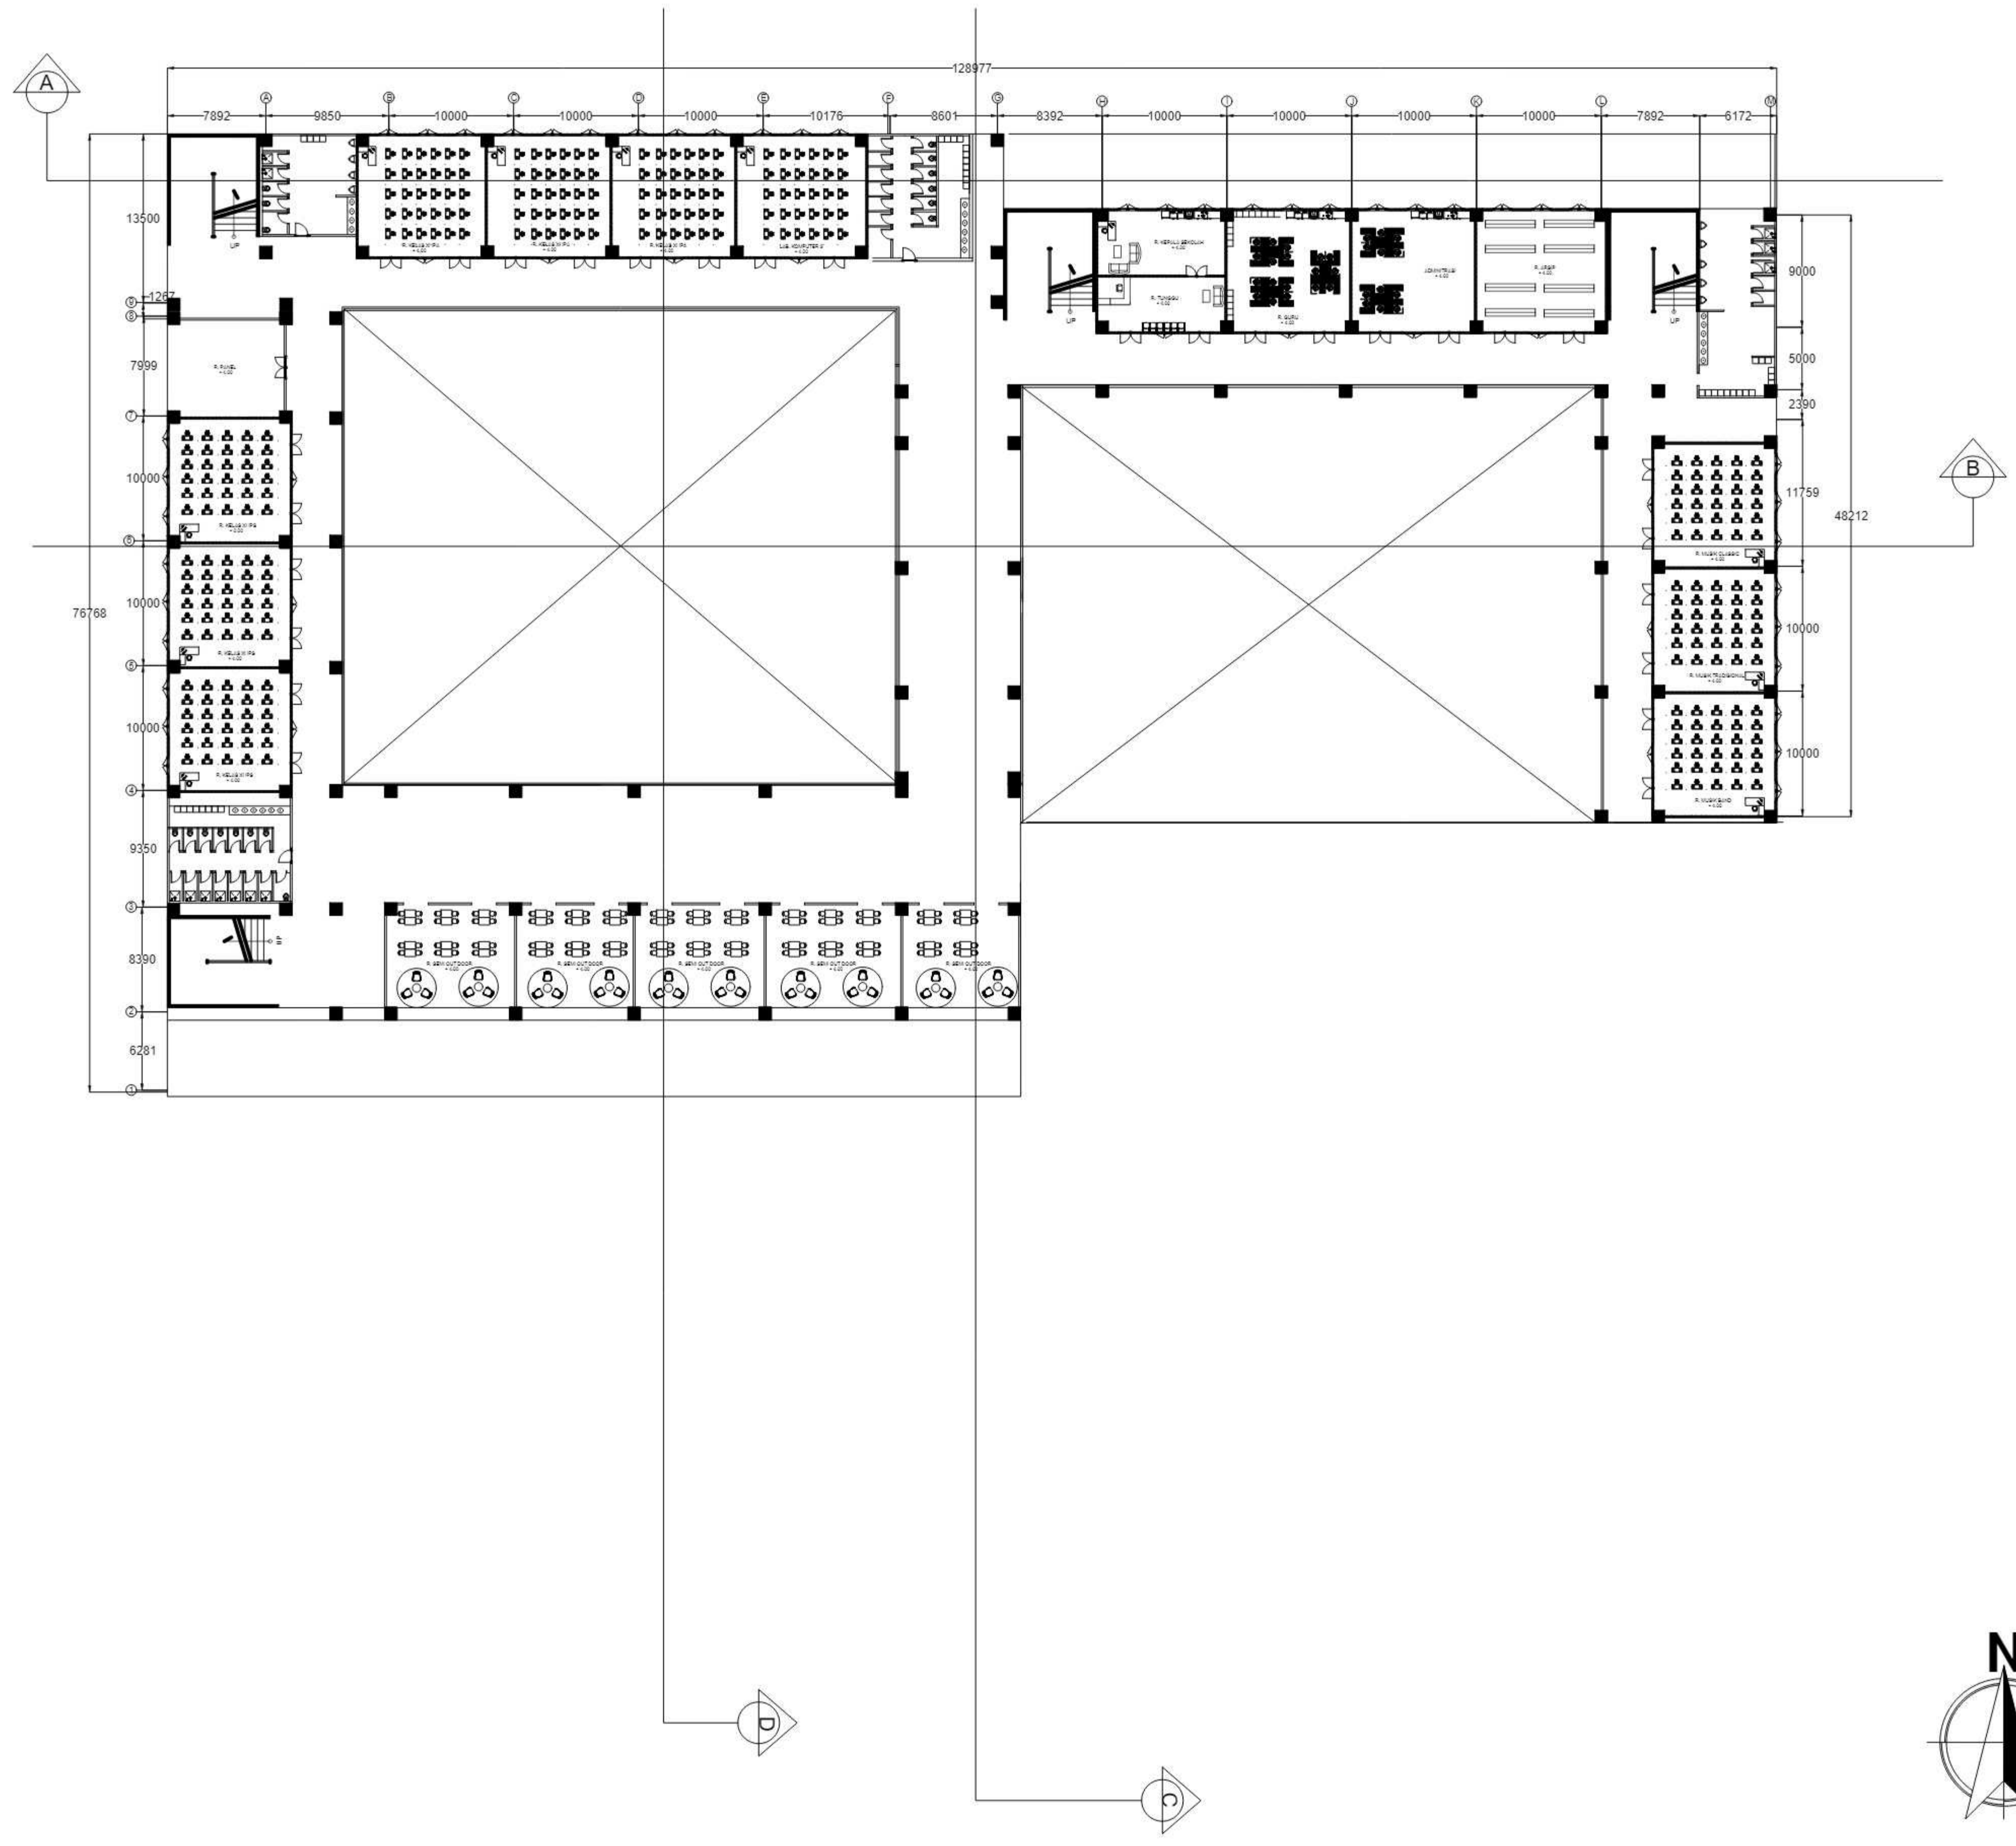


○ DENAH LANTAI 2
 SKALA 1 : 300

PROGRAM :	ARQUITECTURE
SUBJECT :	TUGAS AKHIR
CODE :	ARC 4218
CLASS :	2022/2023
LECTURER NAME :	Yaseri Dahlia Apritasari S.T., M.T. Dr.rer.nat. Maria Prithandjanti S.T
STUDENT NAME :	Bunga Ratnaningtyas A K
STUDENT ID :	21180029
TITLE :	DENAH LANTAI 2
DRAWING BY :	BUNGA RATNANINGTYAS A K
CHECKED BY :	CHK
MARKED BY :	APR
SUBMISSION DATE :	26 Juni 2023
SCALE :	PAGE



NOTE

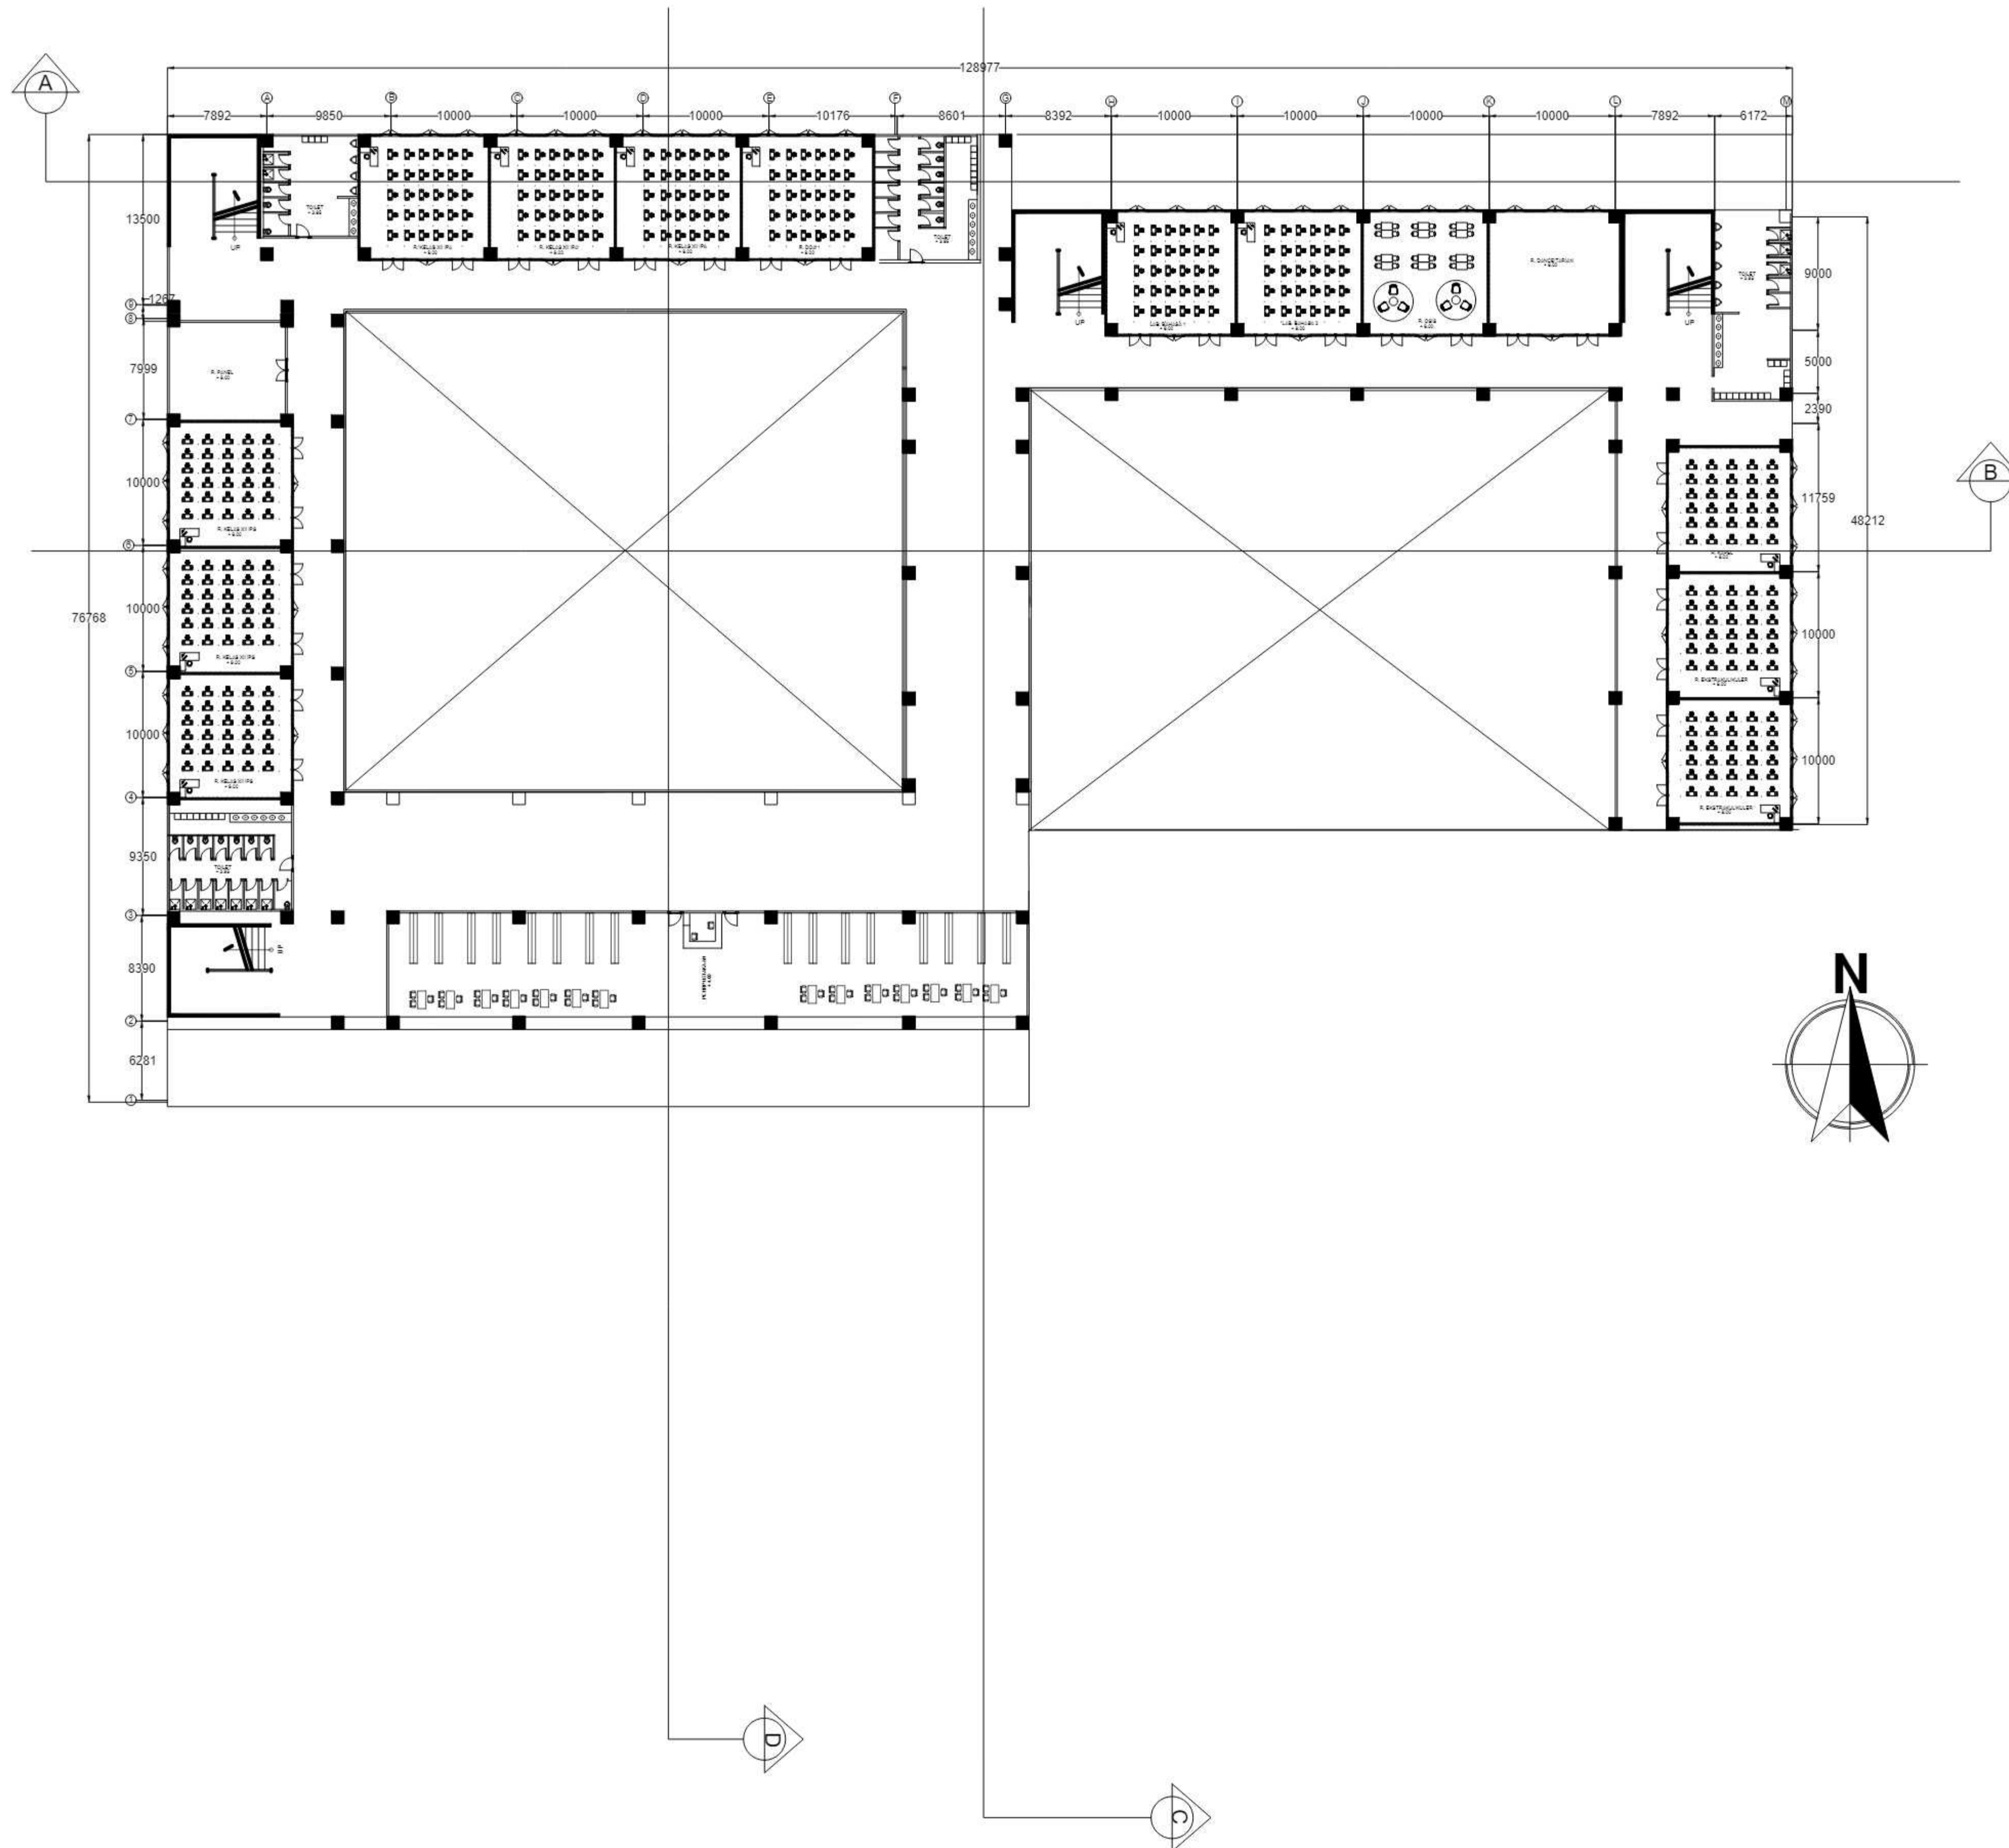


○ DENAH LANTAI 3
 SKALA 1 : 300

PROGRAM :	ARQUITECTURE
SUBJECT :	TUGAS AKHIR
CODE :	ARC 4218
CLASS :	2022/2023
LECTURER NAME :	Yaseri Dahlia Apritasari S.T., M.T. Dr.rer.nat. Maria Prithandjanti S.T.
STUDENT NAME :	Bunga Ratnaningtyas A K
STUDENT ID :	21180029
TITLE :	DENAH LANTAI 3
DRAWING BY :	BUNGA RATNANINGTYAS A K
CHECKED BY :	CHK
MARKED BY :	APR


SUBMISSION DATE :	26 Juni 2023
SCALE	PAGE



NOTE

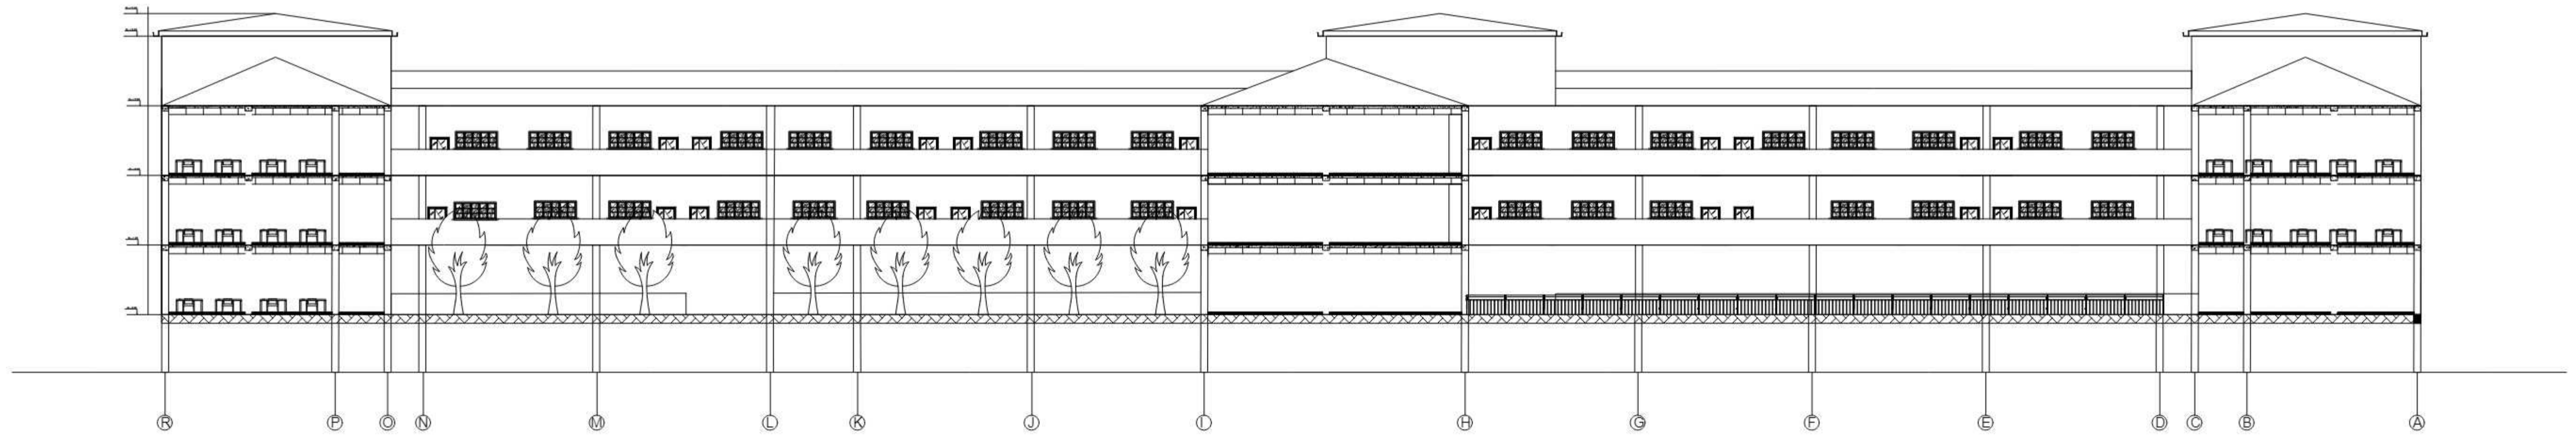

POTONGAN B-B'
SKALA 1 : 200

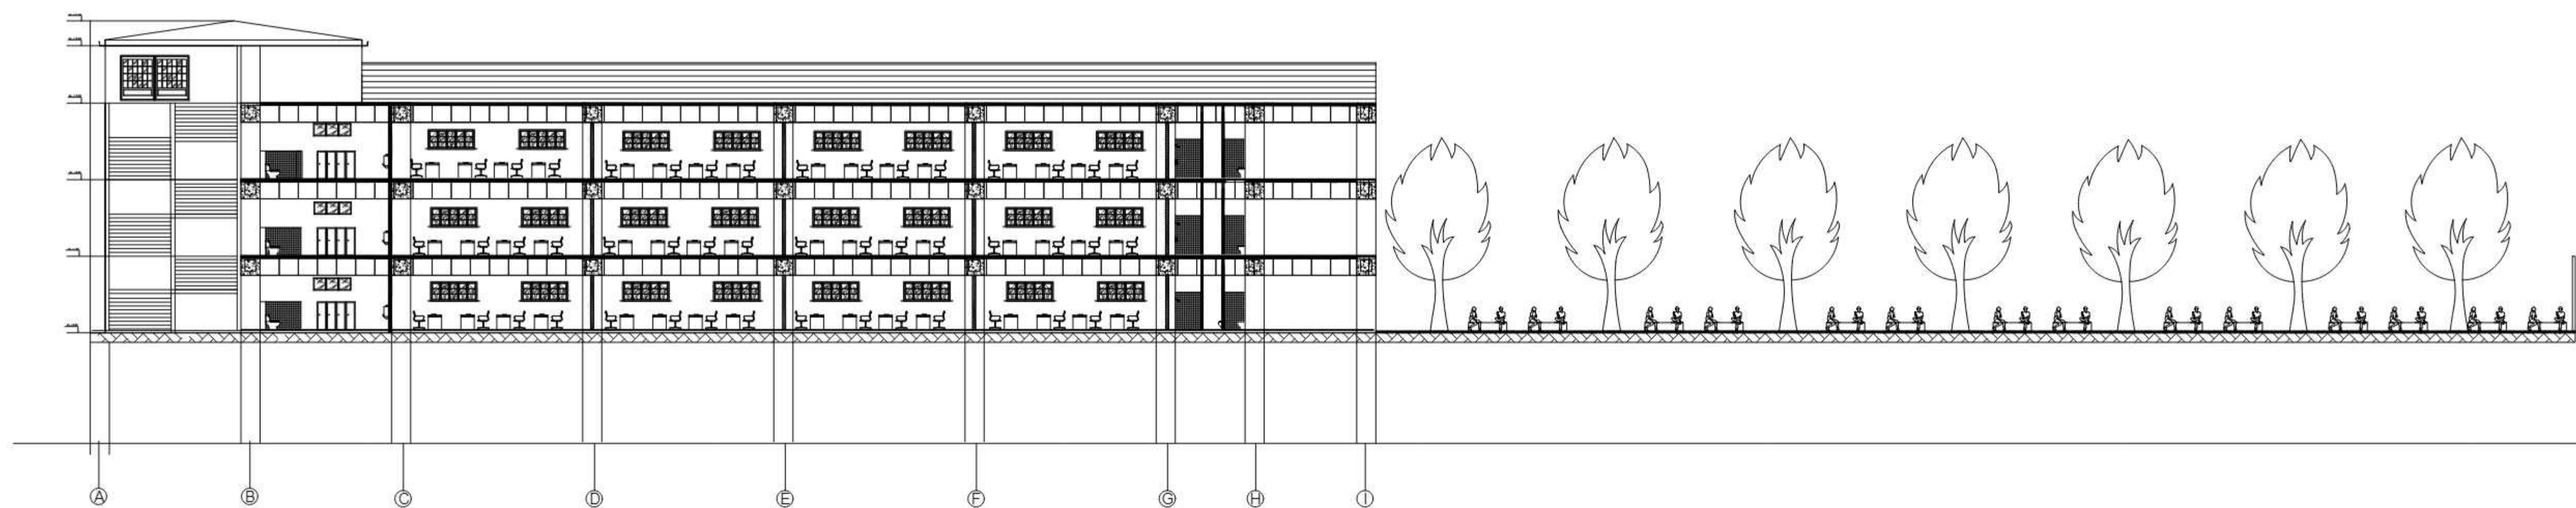


POTONGAN A-A'
SKALA 1 : 200


PROGRAM :	ARQUITECTURE
SUBJECT :	TUGAS AKHIR
CODE :	ARC 4218
CLASS :	2022/2023
LECTURER NAME :	Yaseri Dahlia Apritasari S.T., M.T. Dr.rer.nat. Maria Prithandjanti S.T.
STUDENT NAME :	Bunga Ratnaningtyas A K
STUDENT ID :	21180029
TITLE :	POTONGAN A-A' POTONGAN B-B'
DRAWING BY :	BUNGA RATNANINGTYAS A K
CHECKED BY :	CHK
MARKED BY :	APR
SUBMISSION DATE :	26 Juni 2023
SCALE	PAGE
1 : 30	A-1040



NOTE

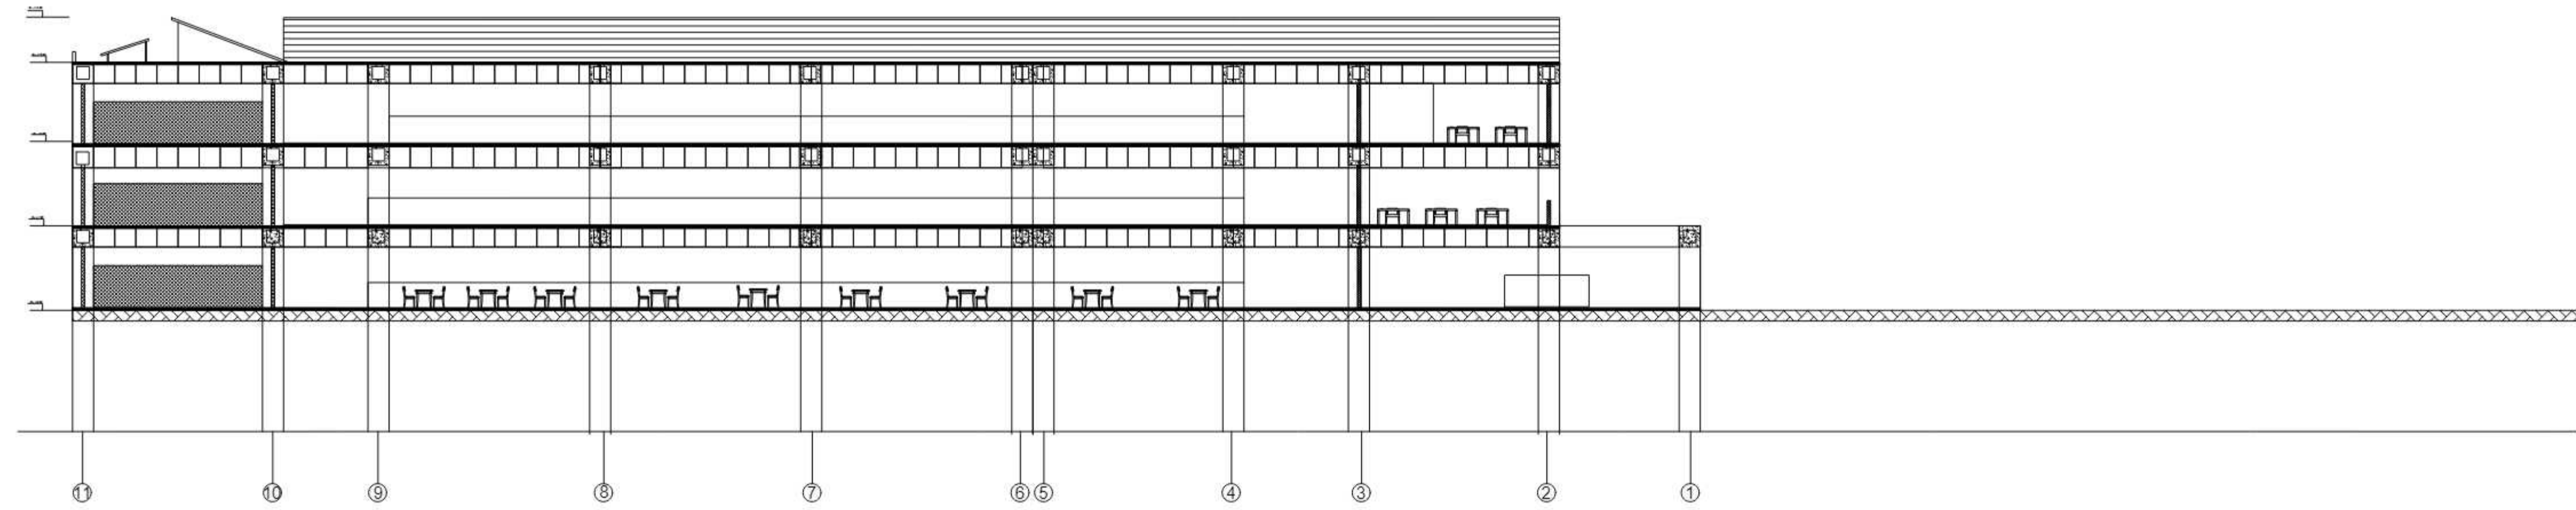

POTONGAN C-C'
SKALA 1 : 200

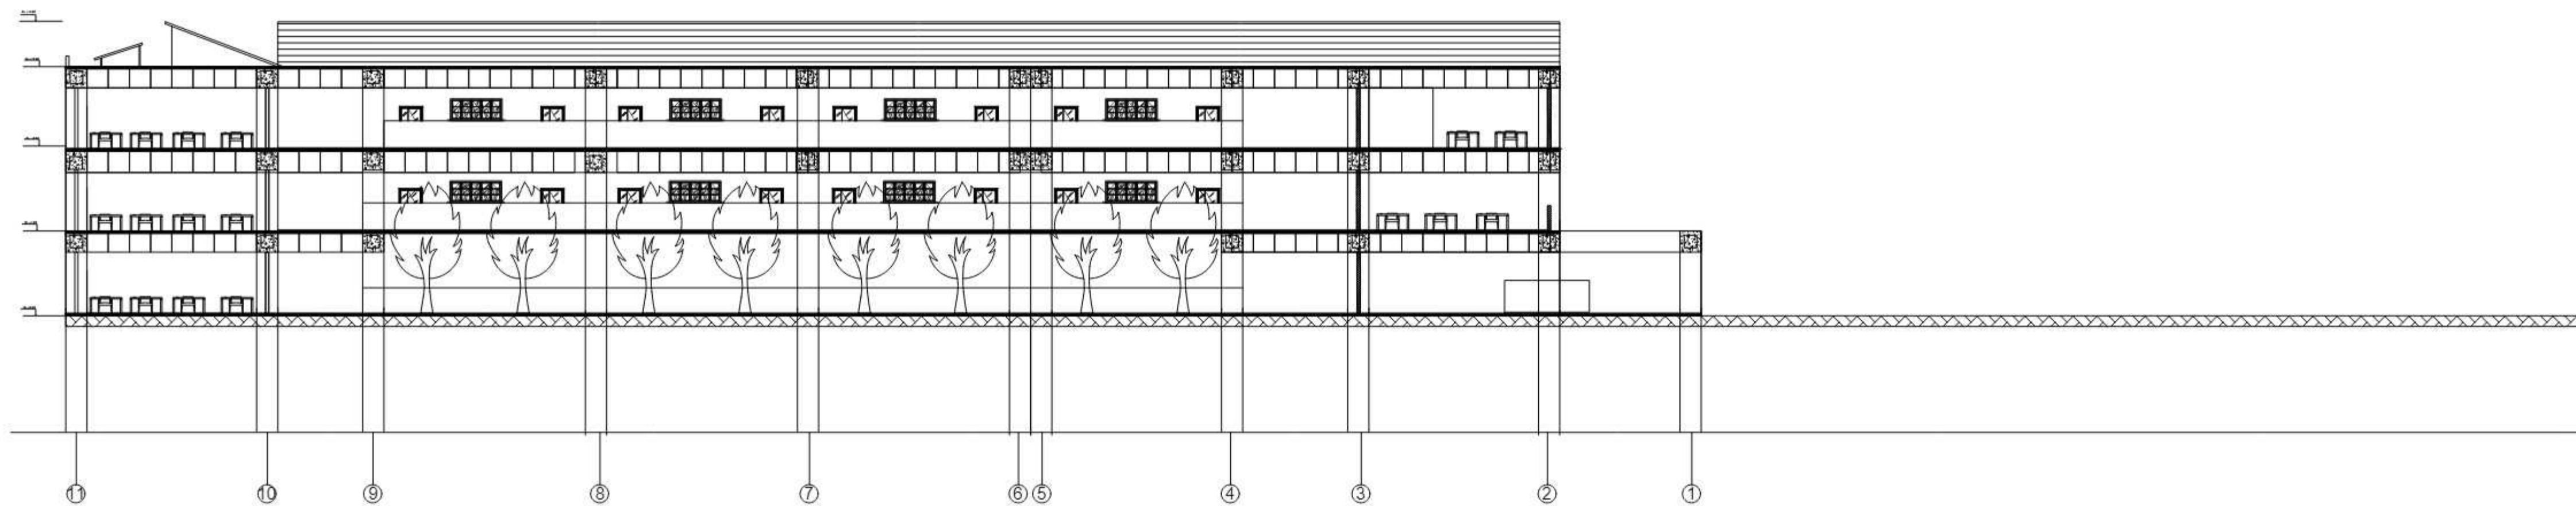

POTONGAN D-D'
SKALA 1 : 200


PROGRAM :	ARQUITECTURE
SUBJECT :	TUGAS AKHIR
CODE :	ARC 4218
CLASS :	2022/2023
LECTURER NAME :	Yaseri Dahlia Apritasari S.T., M.T. Dr.rer.nat. Maria Prithandjanti S.T.
STUDENT NAME :	Bunga Ratnangtyas A K
STUDENT ID :	21180029
TITLE :	POTONGAN C-C' POTONGAN D-D'
DRAWING BY :	BUNGA RATNANGTYAS A K
CHECKED BY :	CHK
MARKED BY :	APR
SUBMISSION DATE :	26 Juni 2023
SCALE	PAGE
1 : 30	A-1040



NOTE



○ TAMPAK BARAT
SKALA 1 : 200

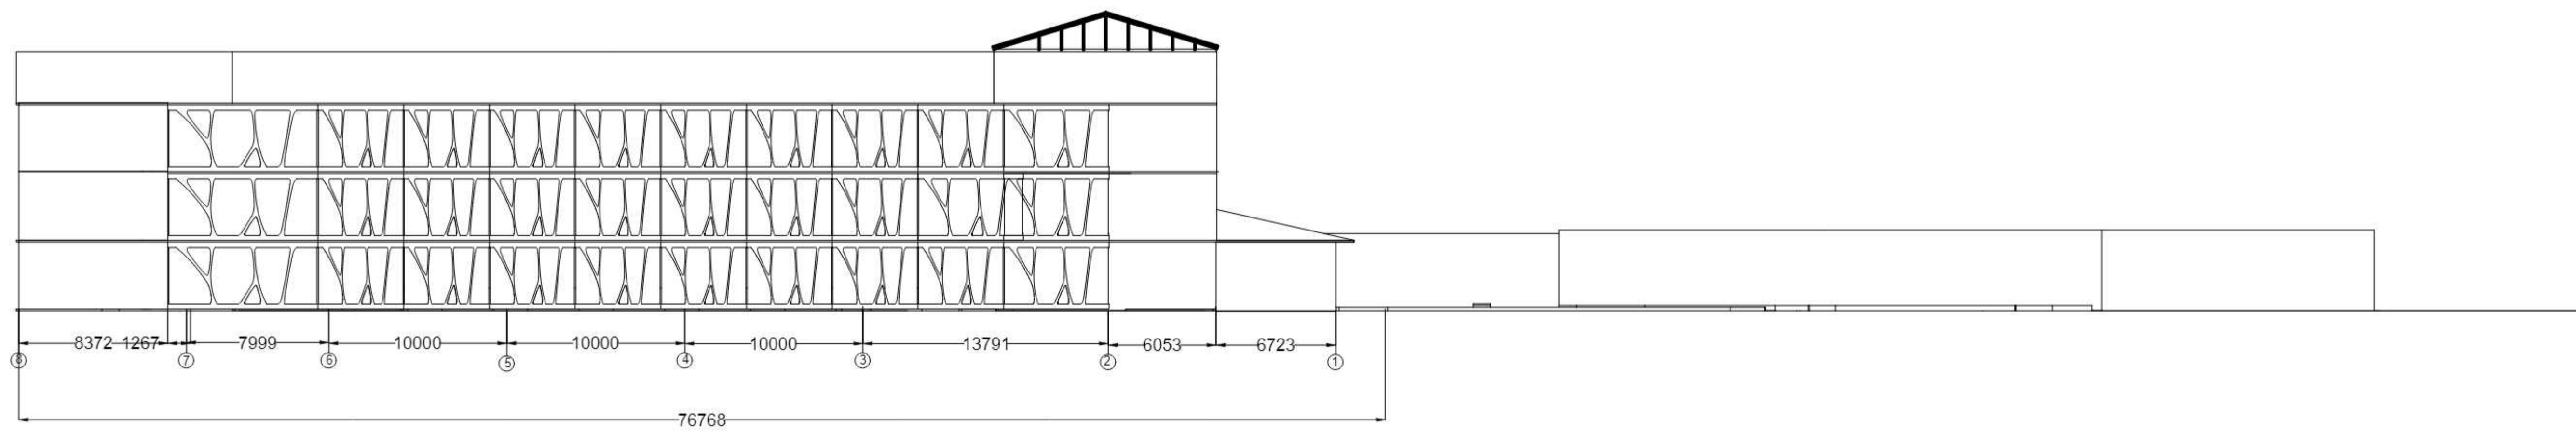


○ TAMPAK TIMUR
SKALA 1 : 200


PROGRAM :	ARCHITECTURE
SUBJECT :	TUGAS AKHIR
CODE :	ARC 4218
CLASS :	2022/2023
LECTURER NAME :	Yaseri Dahlia Apritasari S.T., M.T. Dr.rer.nat. Maria Prithandjanti S.T.
STUDENT NAME :	Bunga Ratnaningtyas A.K
STUDENT ID :	21180029
TITLE :	TAMPAK BARAT & TIMUR
DRAWING BY :	BUNGA RATNANINGTYAS A.K
CHECKED BY :	CHK
MARKED BY :	APR
SUBMISSION DATE :	26 Juni 2023
SCALE	PAGE



NOTE

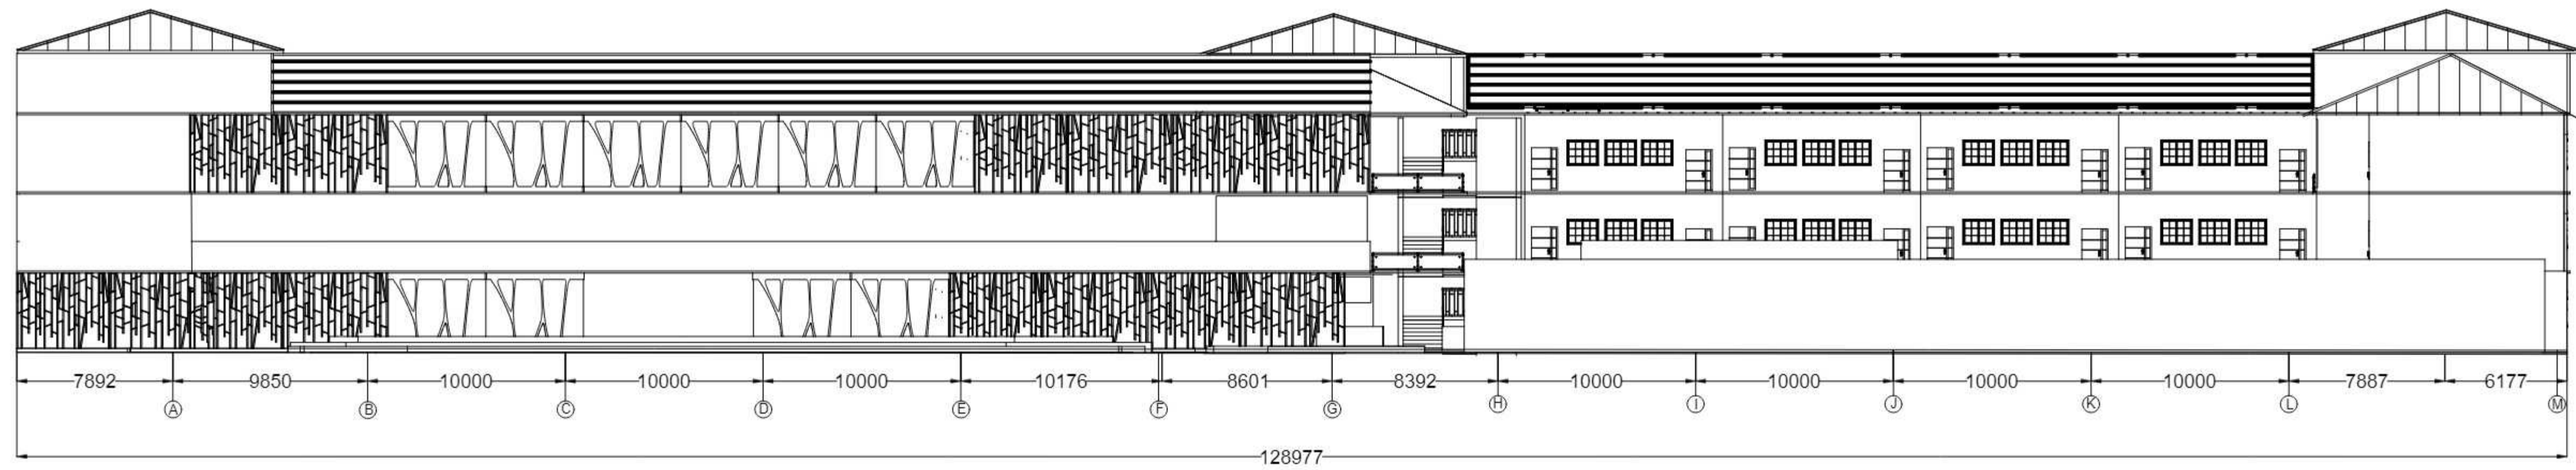


○ TAMPAK SELATAN
SKALA 1 : 200

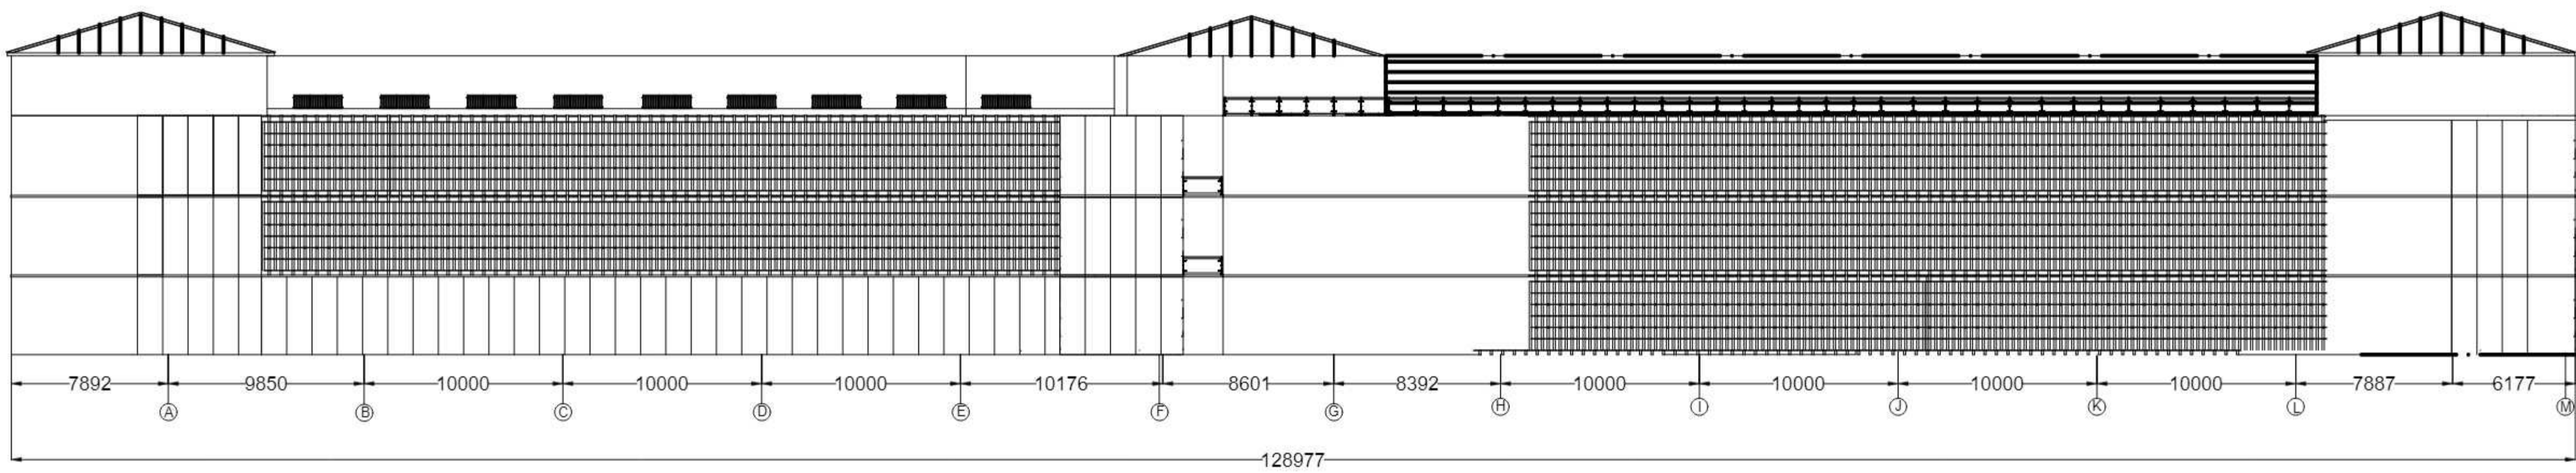

○ TAMPAK UTARA
SKALA 1 : 200

PROGRAM :	ARSITECTURE
SUBJECT :	TUGAS AKHIR
CODE :	ARC 4218
CLASS :	2022/2023
LECTURER NAME :	Yasri Dahli Apritasari S.T., M.T. Dr.rer.nat. Maria Prithandjanti S.T.
STUDENT NAME :	Bunga Ratnaningtyas A.K
STUDENT ID :	21180029
TITLE :	TAMPAK SELATAN & UTARA
DRAWING BY :	BUNGA RATNANINGTYAS A.K
CHECKED BY :	CHK
MARKED BY :	APR
SUBMISSION DATE :	26 Juni 2023
SCALE	PAGE
	A-1040

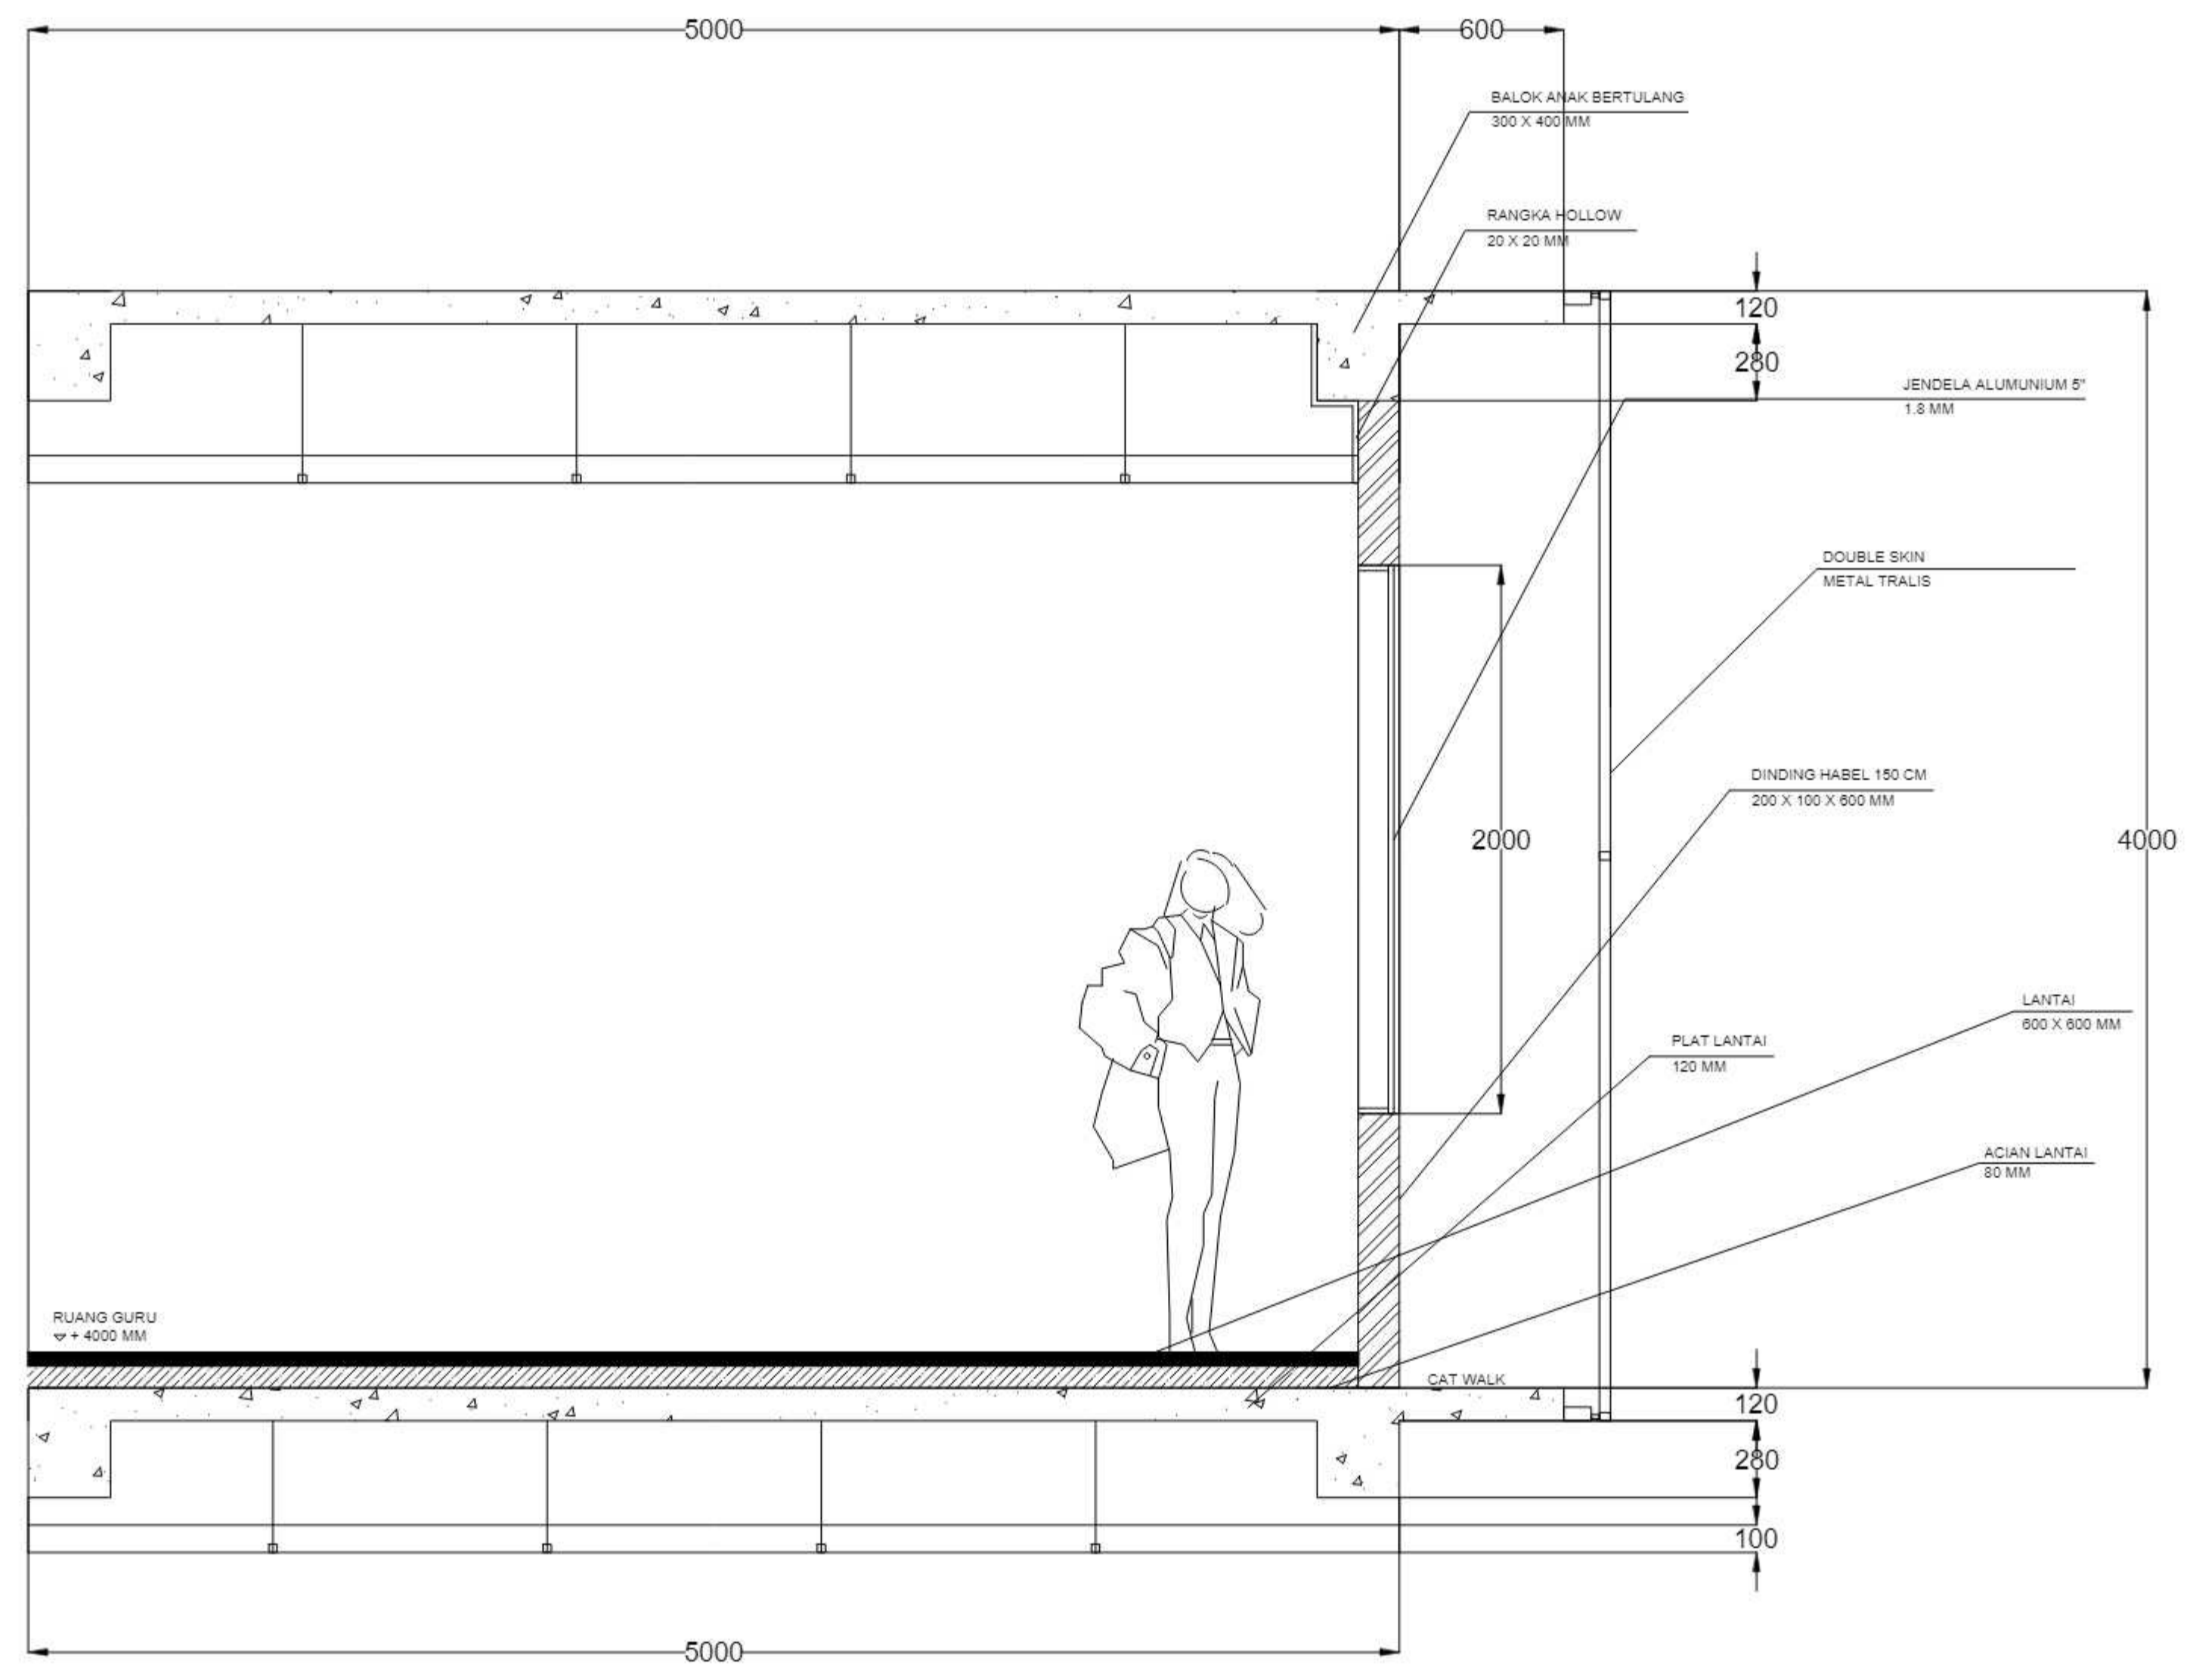

○ DETAIL POTONGAN R. GURU
SKALA 1 : 2 0


NOTE

PROGRAM :
SUBJECT :
TUGAS AKHIR
CODE : ARC 4218
CLASS : 2022/2023
LECTURER NAME :
Yaseri Dahlia Apritasari S.T., M.T.
Dr. rer. nat. Maria Prithandijanti S.T

STUDENT NAME :
Bunga Ratnaningtyas A K
STUDENT ID :
21180029
TITLE :
Detail Potongan R. Guru

DRAWING BY :
BUNGA RATNANINGTYAS A K
CHECKED BY :
CHK:
MARKED BY :
APR

SUBMISSION DATE :
21 MEI 2023
SCALE : 1 : 20
PAGE :

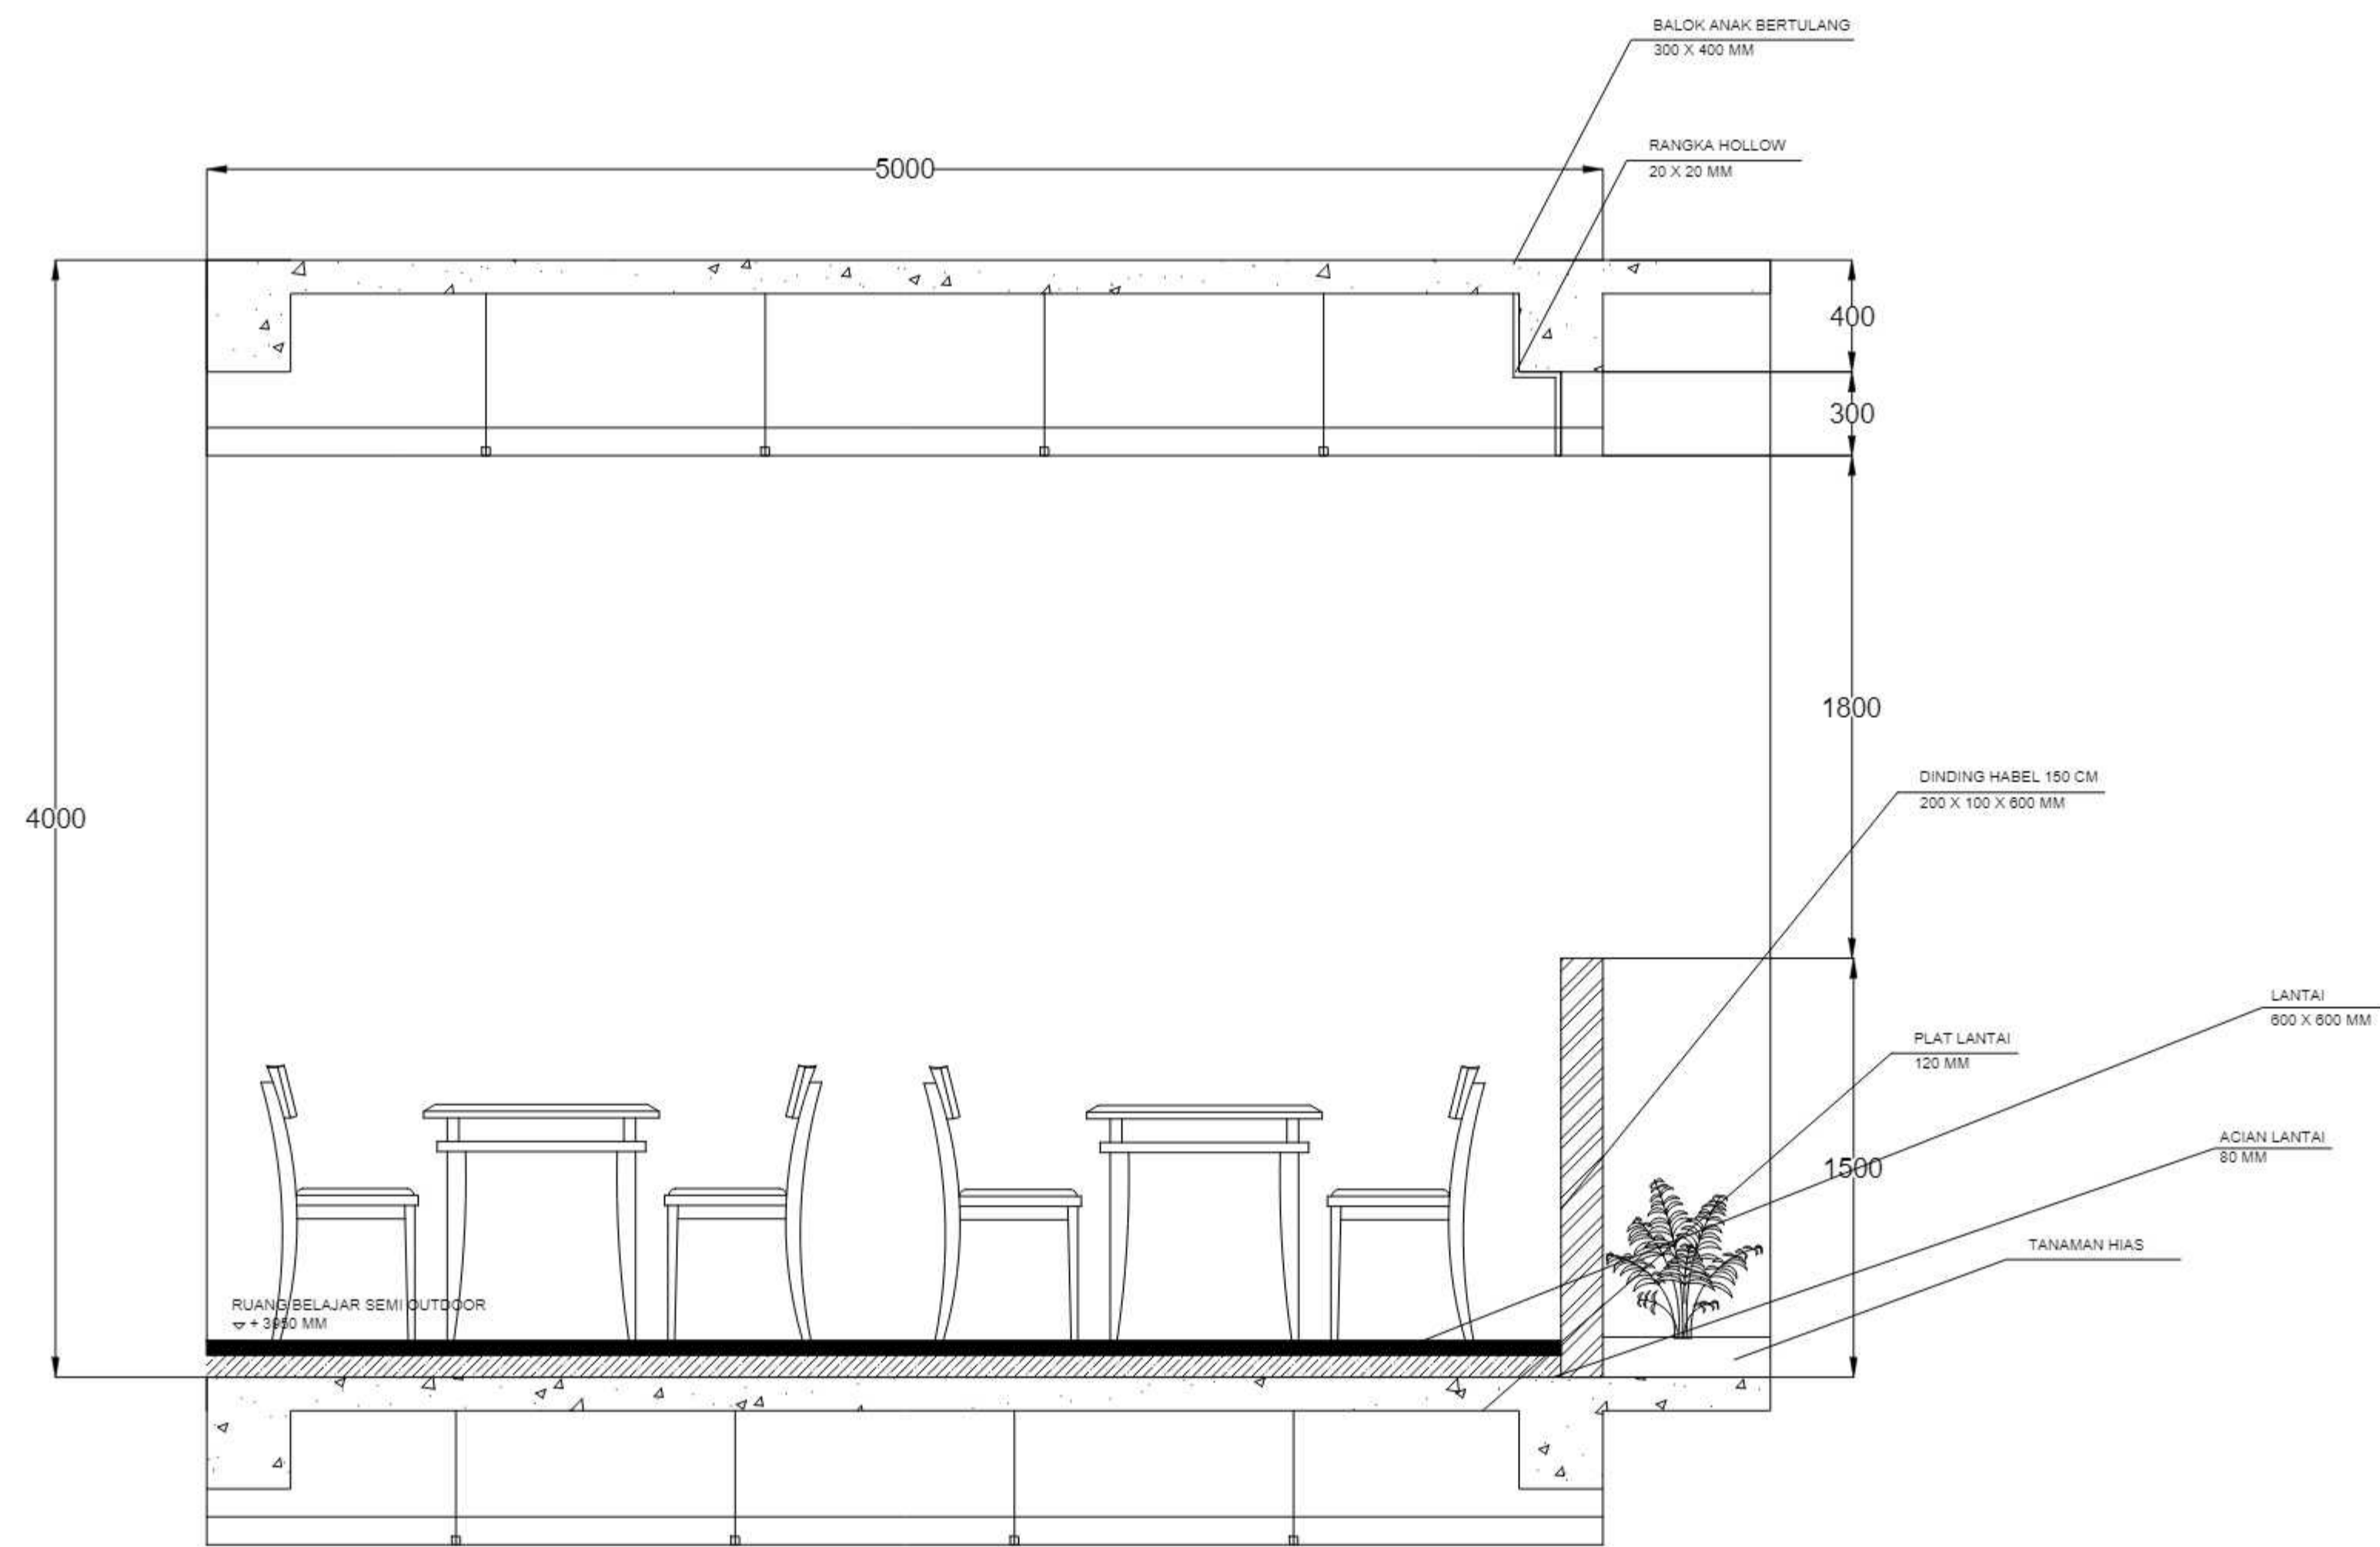


DETAIL POTONGAN R. SEMI OUTDOOR
 SKALA 1 : 2 0

NOTE

PROGRAM :
 SUBJECT :
 TUGAS AKHIR
 CODE : ARC 4218
 CLASS : 2022/2023
 LECTURER NAME :
 Yaseri Dahlia Apritasari S.T., M.T.
 Dr. rer. nat. Maria Prithandijanti S.T

STUDENT NAME :
 Bunga Ratnaningtyas A K


STUDENT ID :
 21180029

TITLE :
 Detail Potongan Semi
 Outdoor

DRAWING BY :
 BUNGA RATNANINGTYAS A K
 CHECKED BY :
 CHR:
 MARKED BY :
 APR

SUBMISSION DATE :
 21 MEI 2023

SCALE	PAGE
1 : 20	

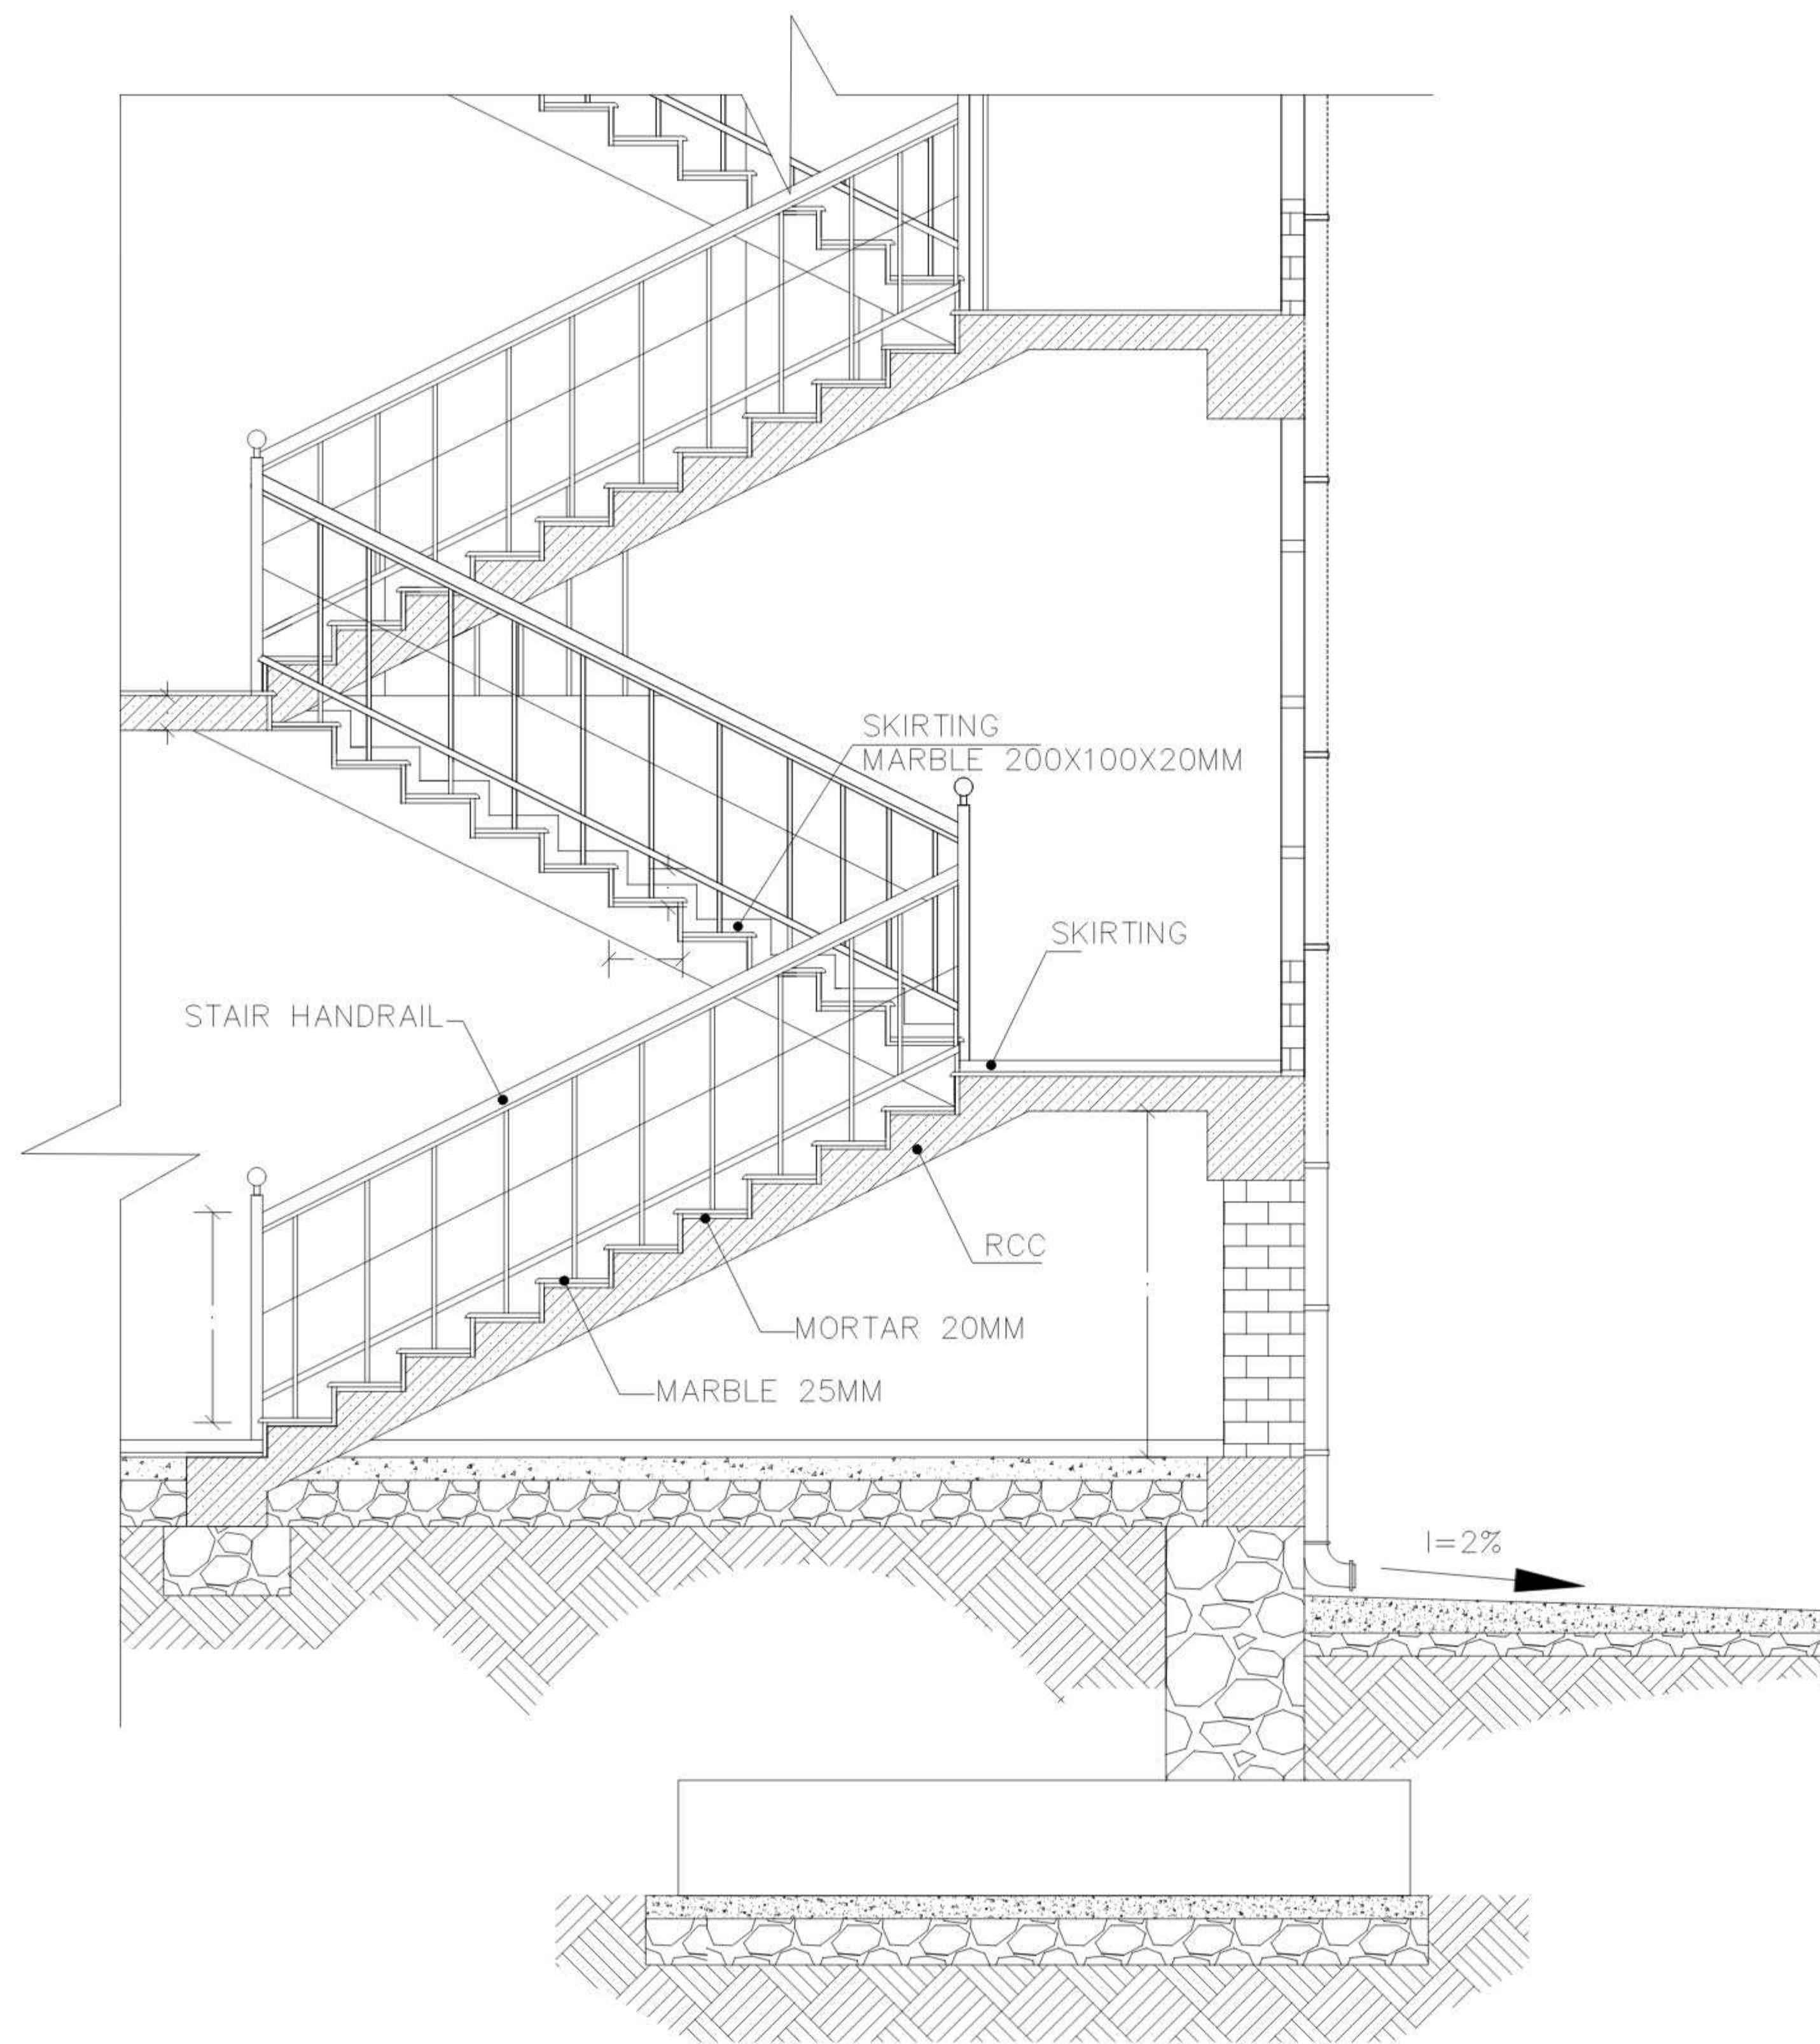

○ DETAIL POTONGAN TANGGA
SKALA 1 : 2 0

NOTE

PROGRAM :
SUBJECT :
TUGAS AKHIR
CODE : ARC 4218
CLASS : 2022/2023
LECTURER' NAME :
Yaseni Dahila Apritasari S.T., M.T.,
Dr rer.nat. Maria Prithandijanti S.T

STUDENT' NAME :
Bunga Ratnaningtyas A K

STUDENT' ID :
21180029


TITLE :
Detail Potongan Tangga

DRAWING BY:
BUNGA RATNANINGTYAS A K
CHECKED BY:
CHK:
MARKED BY:
APR


SUBMISSION DATE :
21 MEI 2023
SCALE PAGE
1 : 20



NOTE

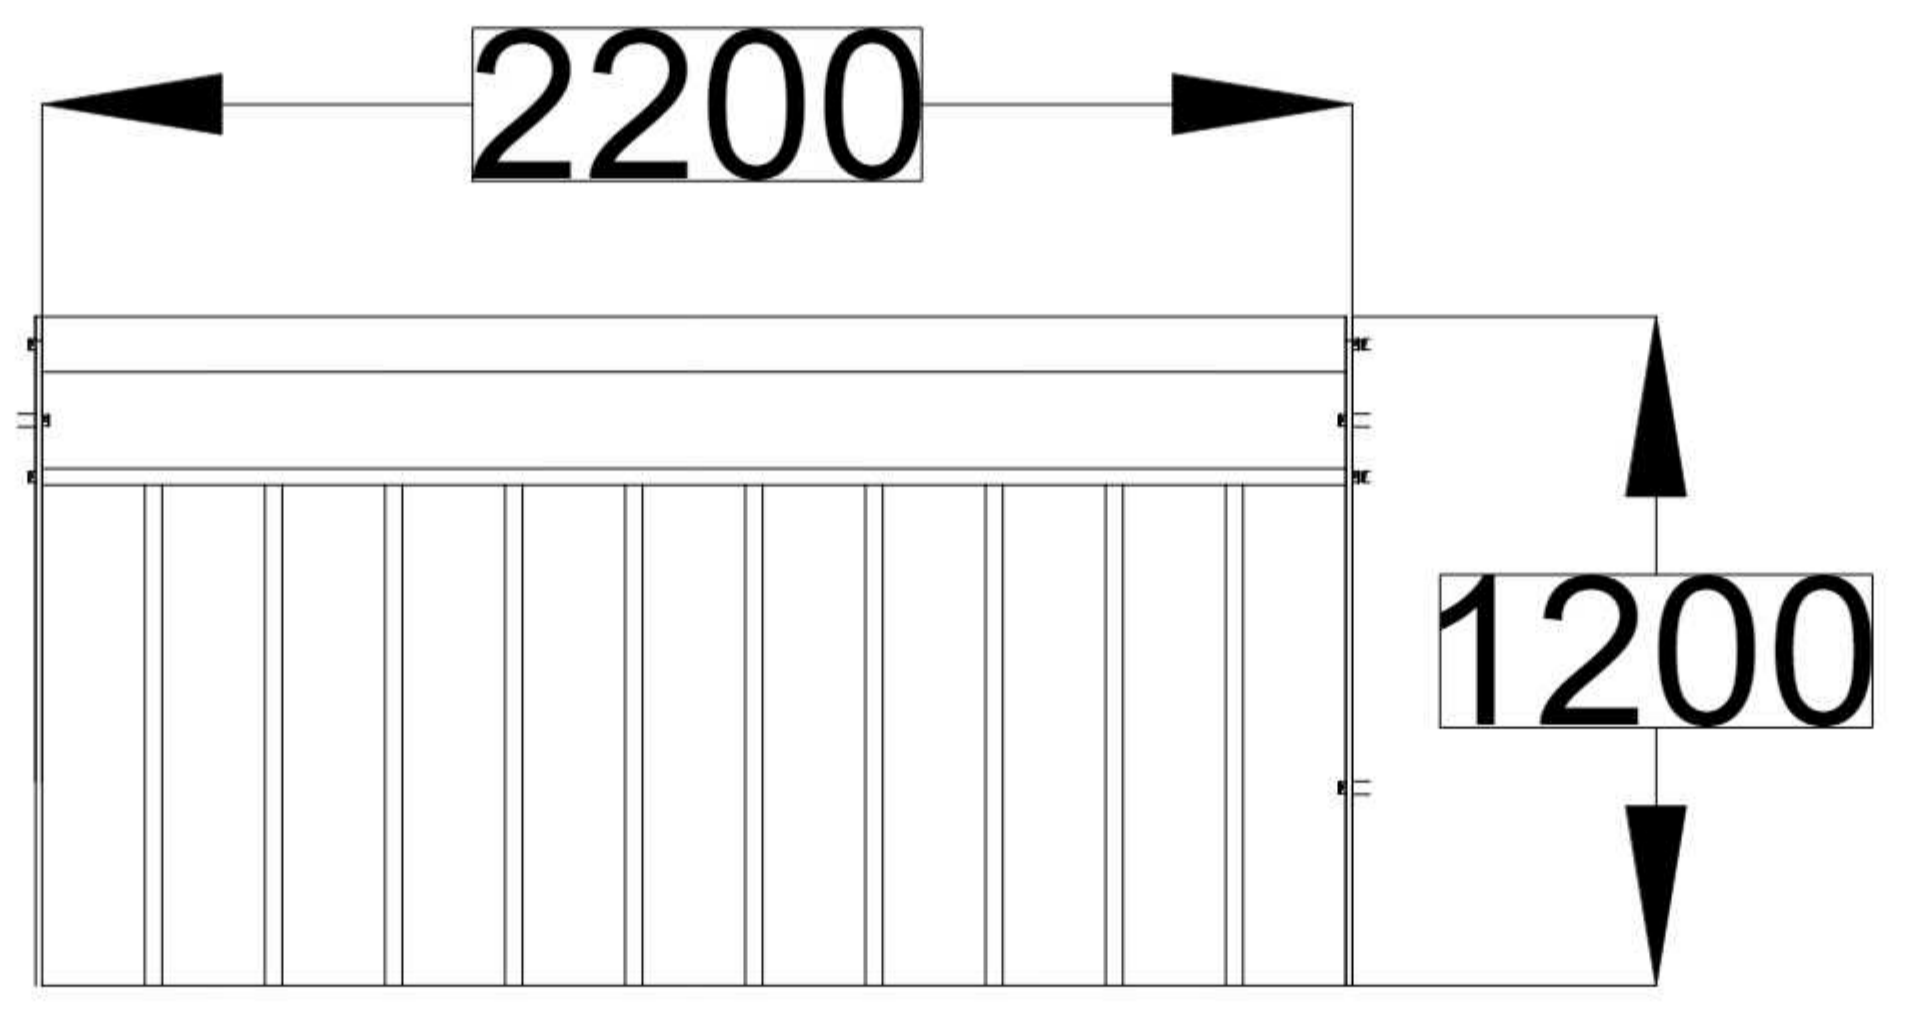


DETAIL RAILING
SKALA 1 : 2 0

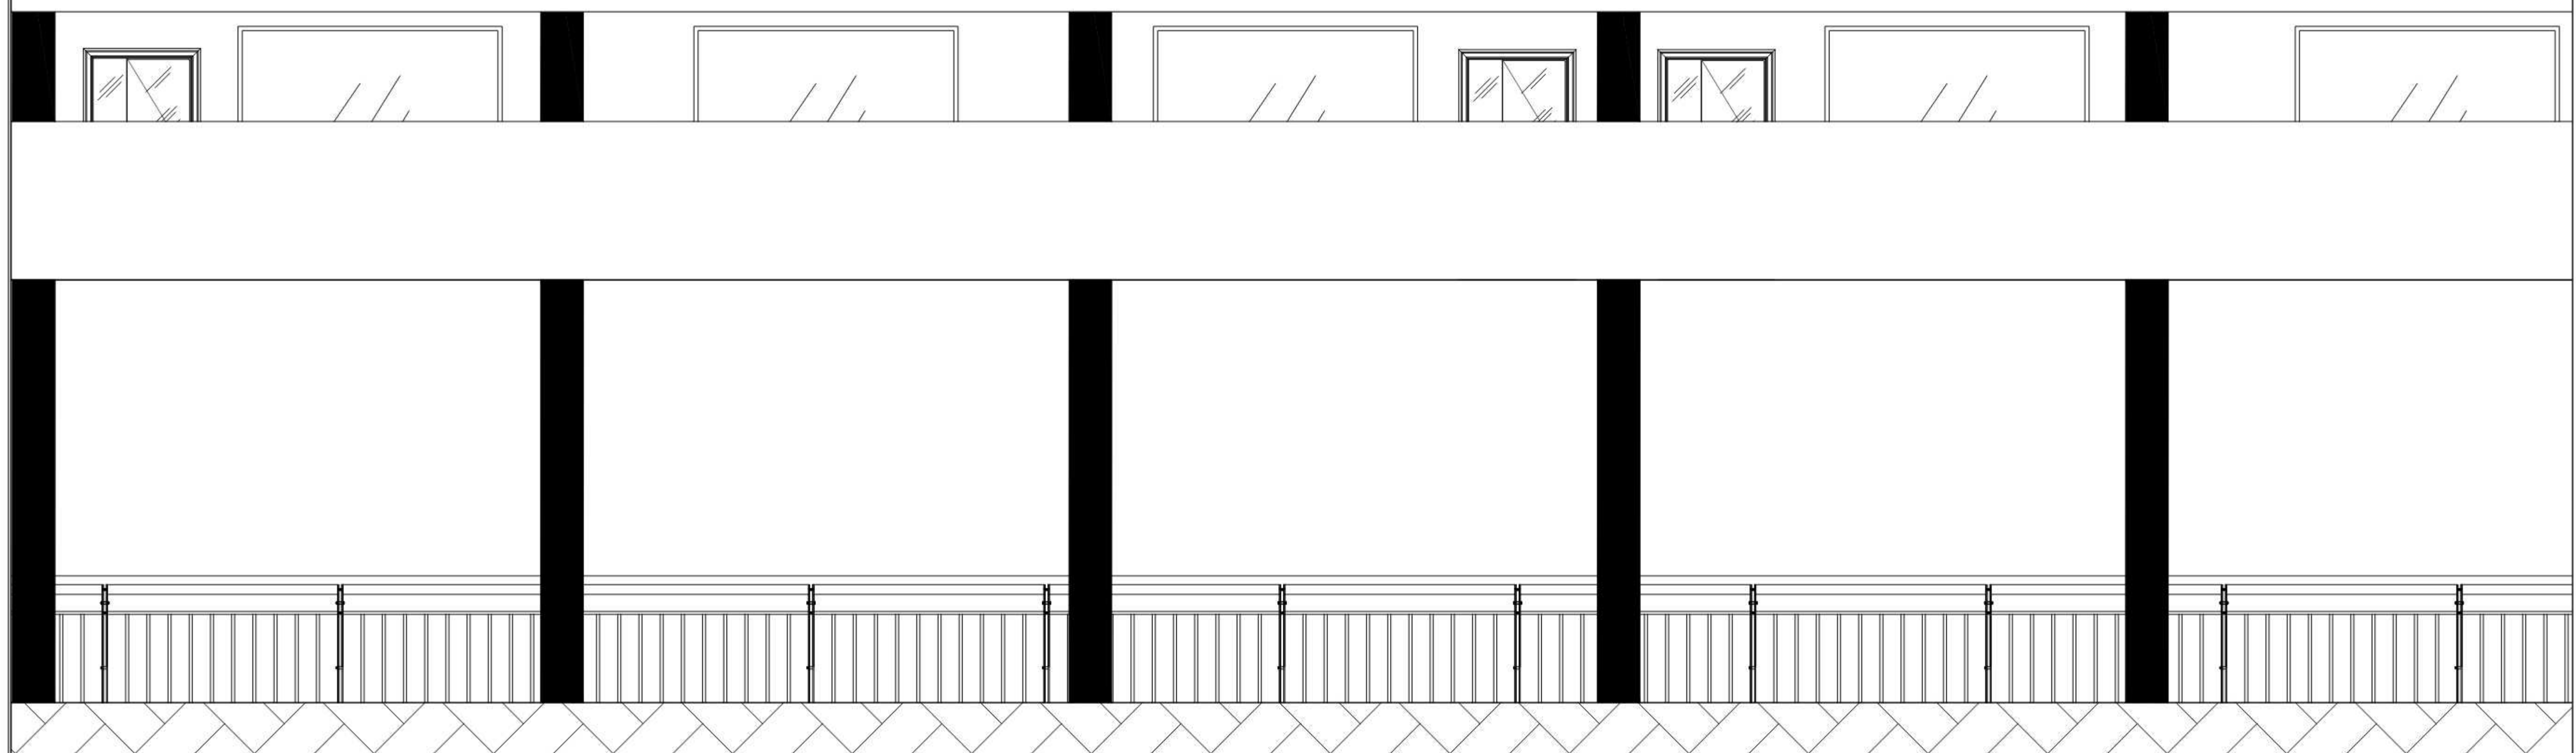

DETAIL RAILING
SKALA 1 : 3 0

PROGRAM :	ARCHITECTURE
SUBJECT :	TUGAS AKHIR
CODE :	ARC 4218
CLASS :	2022/2023
LECTURER' NAME :	Yasri Dahli Apritasari S.T., M.T. Dr. rer. nat. Maria Prithandjanti S.T.
STUDENT' NAME :	Bunga Ratnaningtyas A K
STUDENT' ID :	21180029
TITLE :	Detail Railing
DRAWING BY:	BUNGA RATNANINGTYAS A K
CHECKED BY:	CHK
MARKED BY:	APR
SUBMISSION DATE :	26 Juni 2023
SCALE :	PAGE
1 : 30	

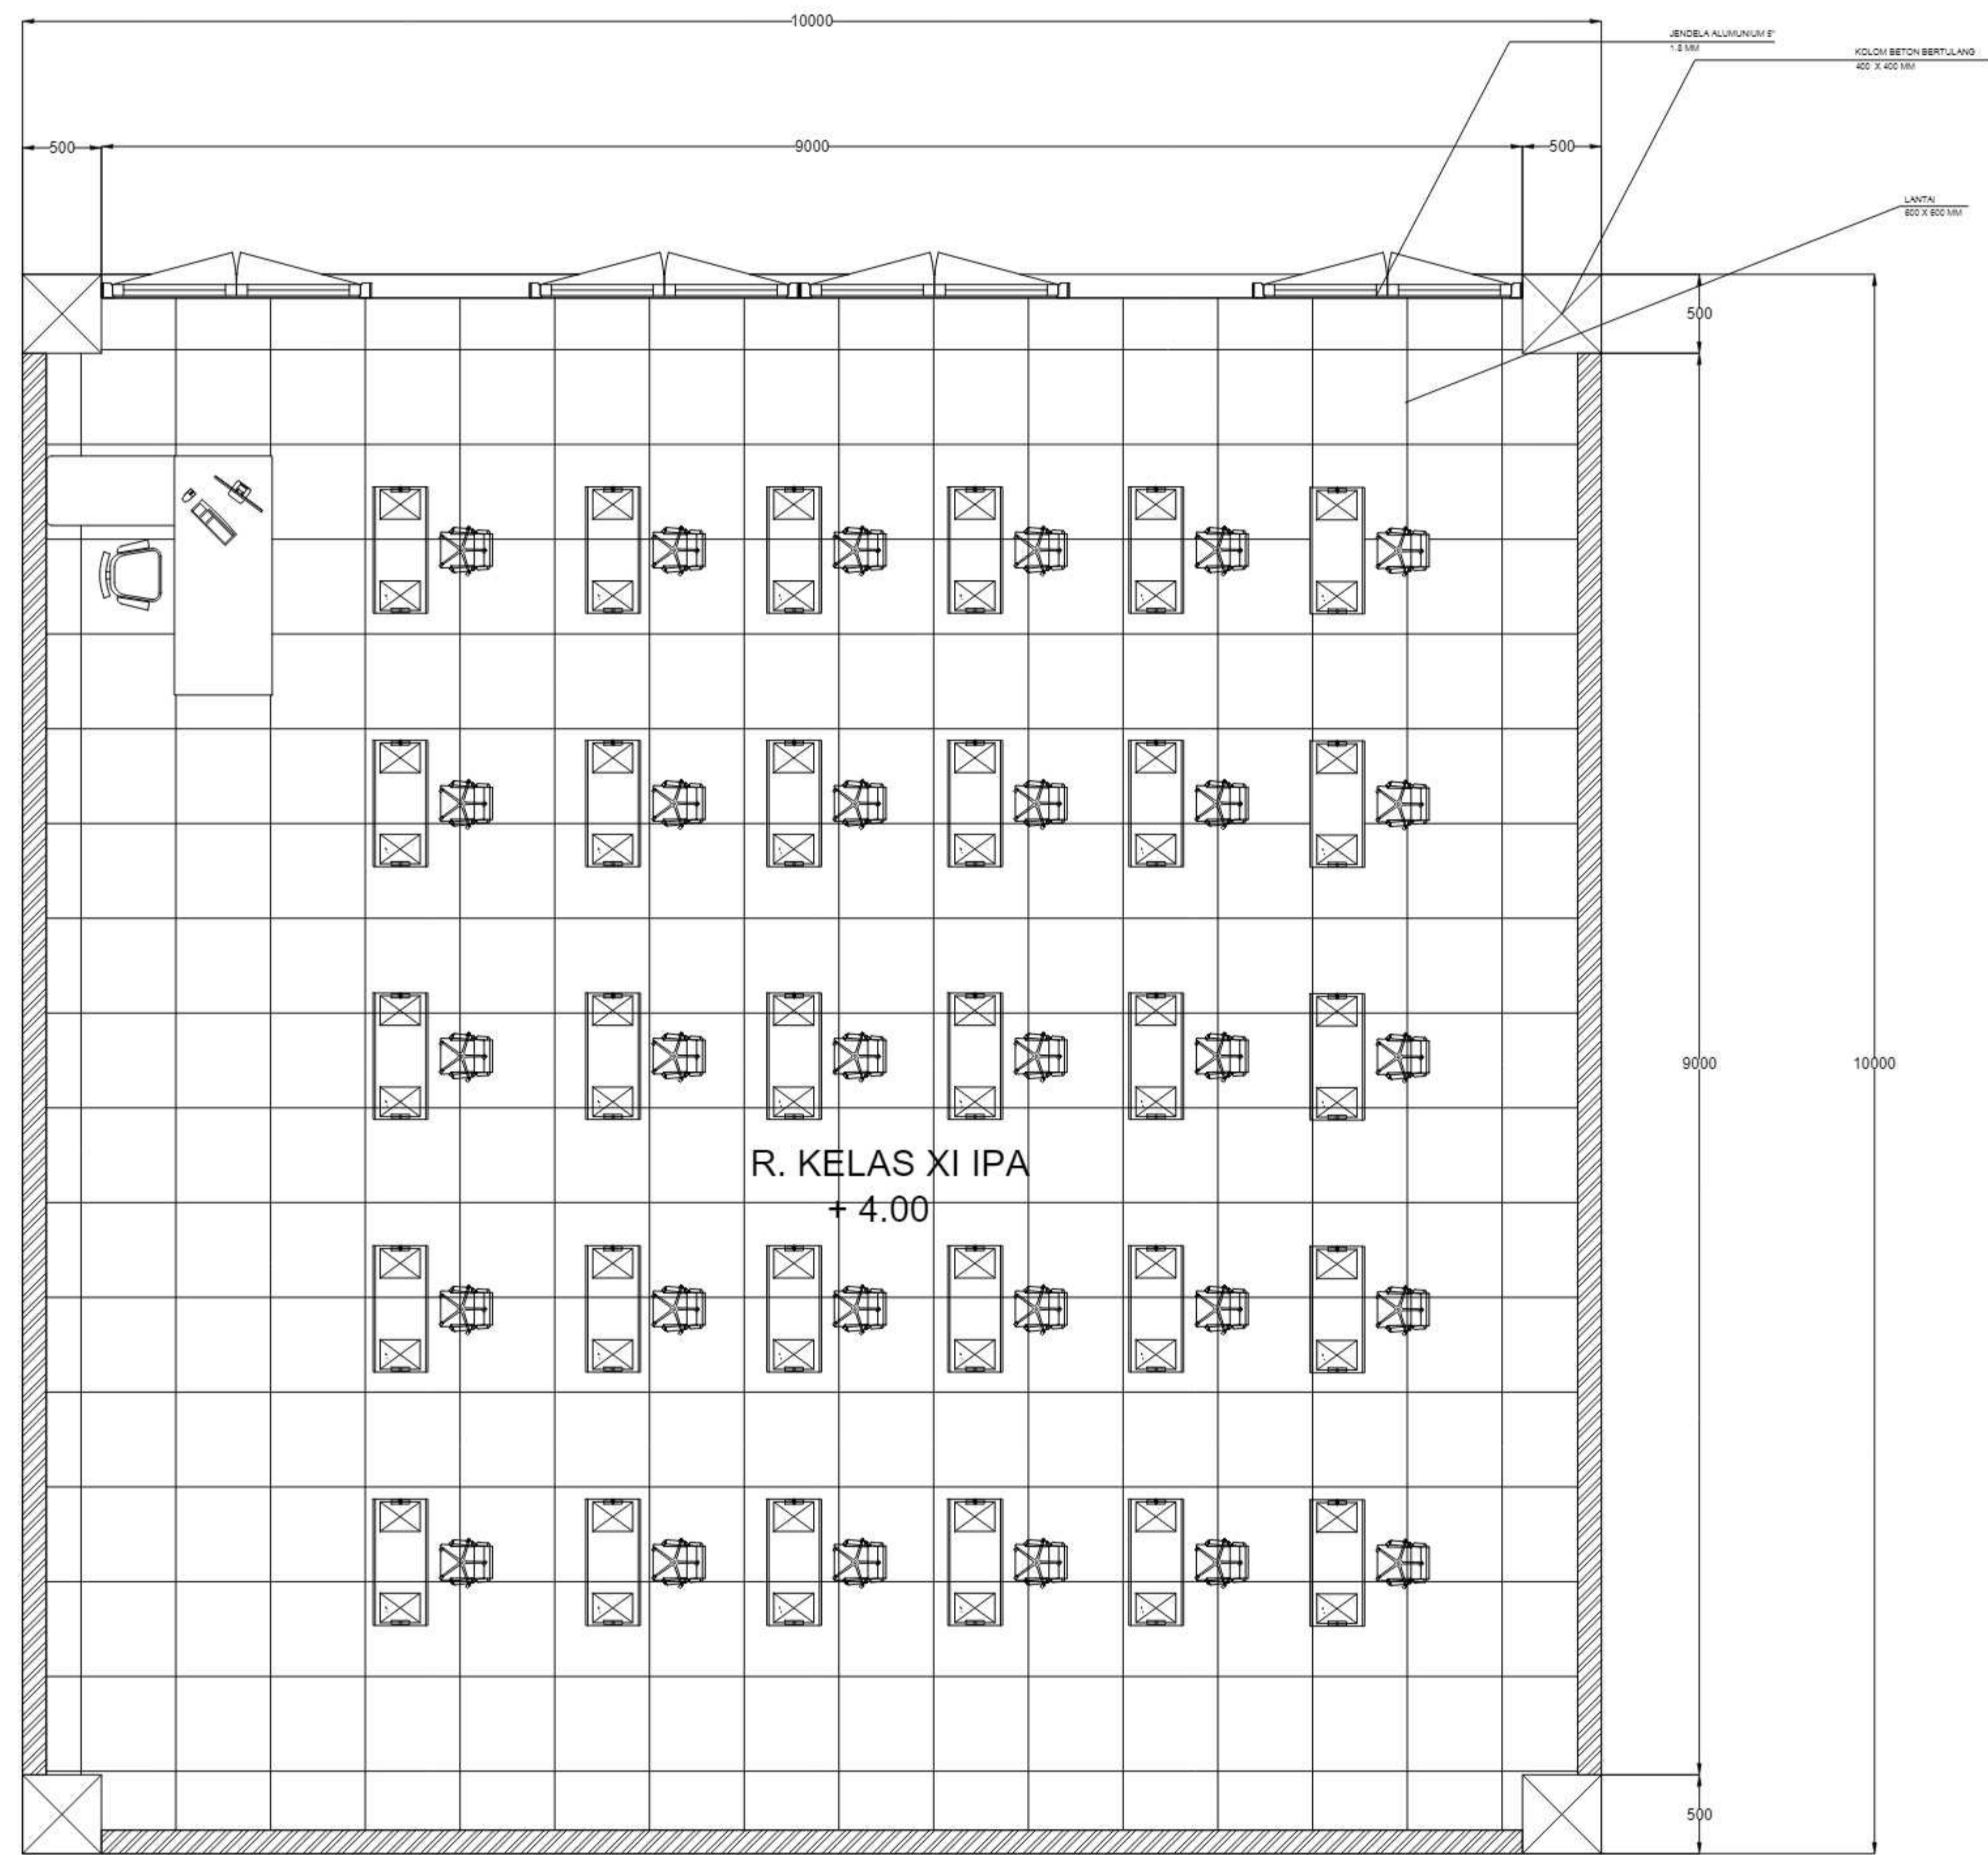


DETAIL RUANG KELAS
 SKALA 1 : 30

NOTE

PROGRAM :
 SUBJECT :
 TUGAS AKHIR
 CODE : ARC 4218
 CLASS : 2022/2023
 LECTURER' NAME :
 Yaseri Dahlia Apritasari S.T., M.T.,
 Dr rer.nat. Maria Prithandijanti S.T

STUDENT' NAME :
 Bunga Ratnaningtyas A K

STUDENT' ID :
 21180029

TITLE :
 Detail Ruang Kelas

DRAWING BY :
 BUNGA RATNANINGTYAS A K
 CHECKED BY :
 CHK
 MARKED BY :
 APR

SUBMISSION DATE :



21 MEI 2023

SCALE PAGE

1 : 30



NOTE

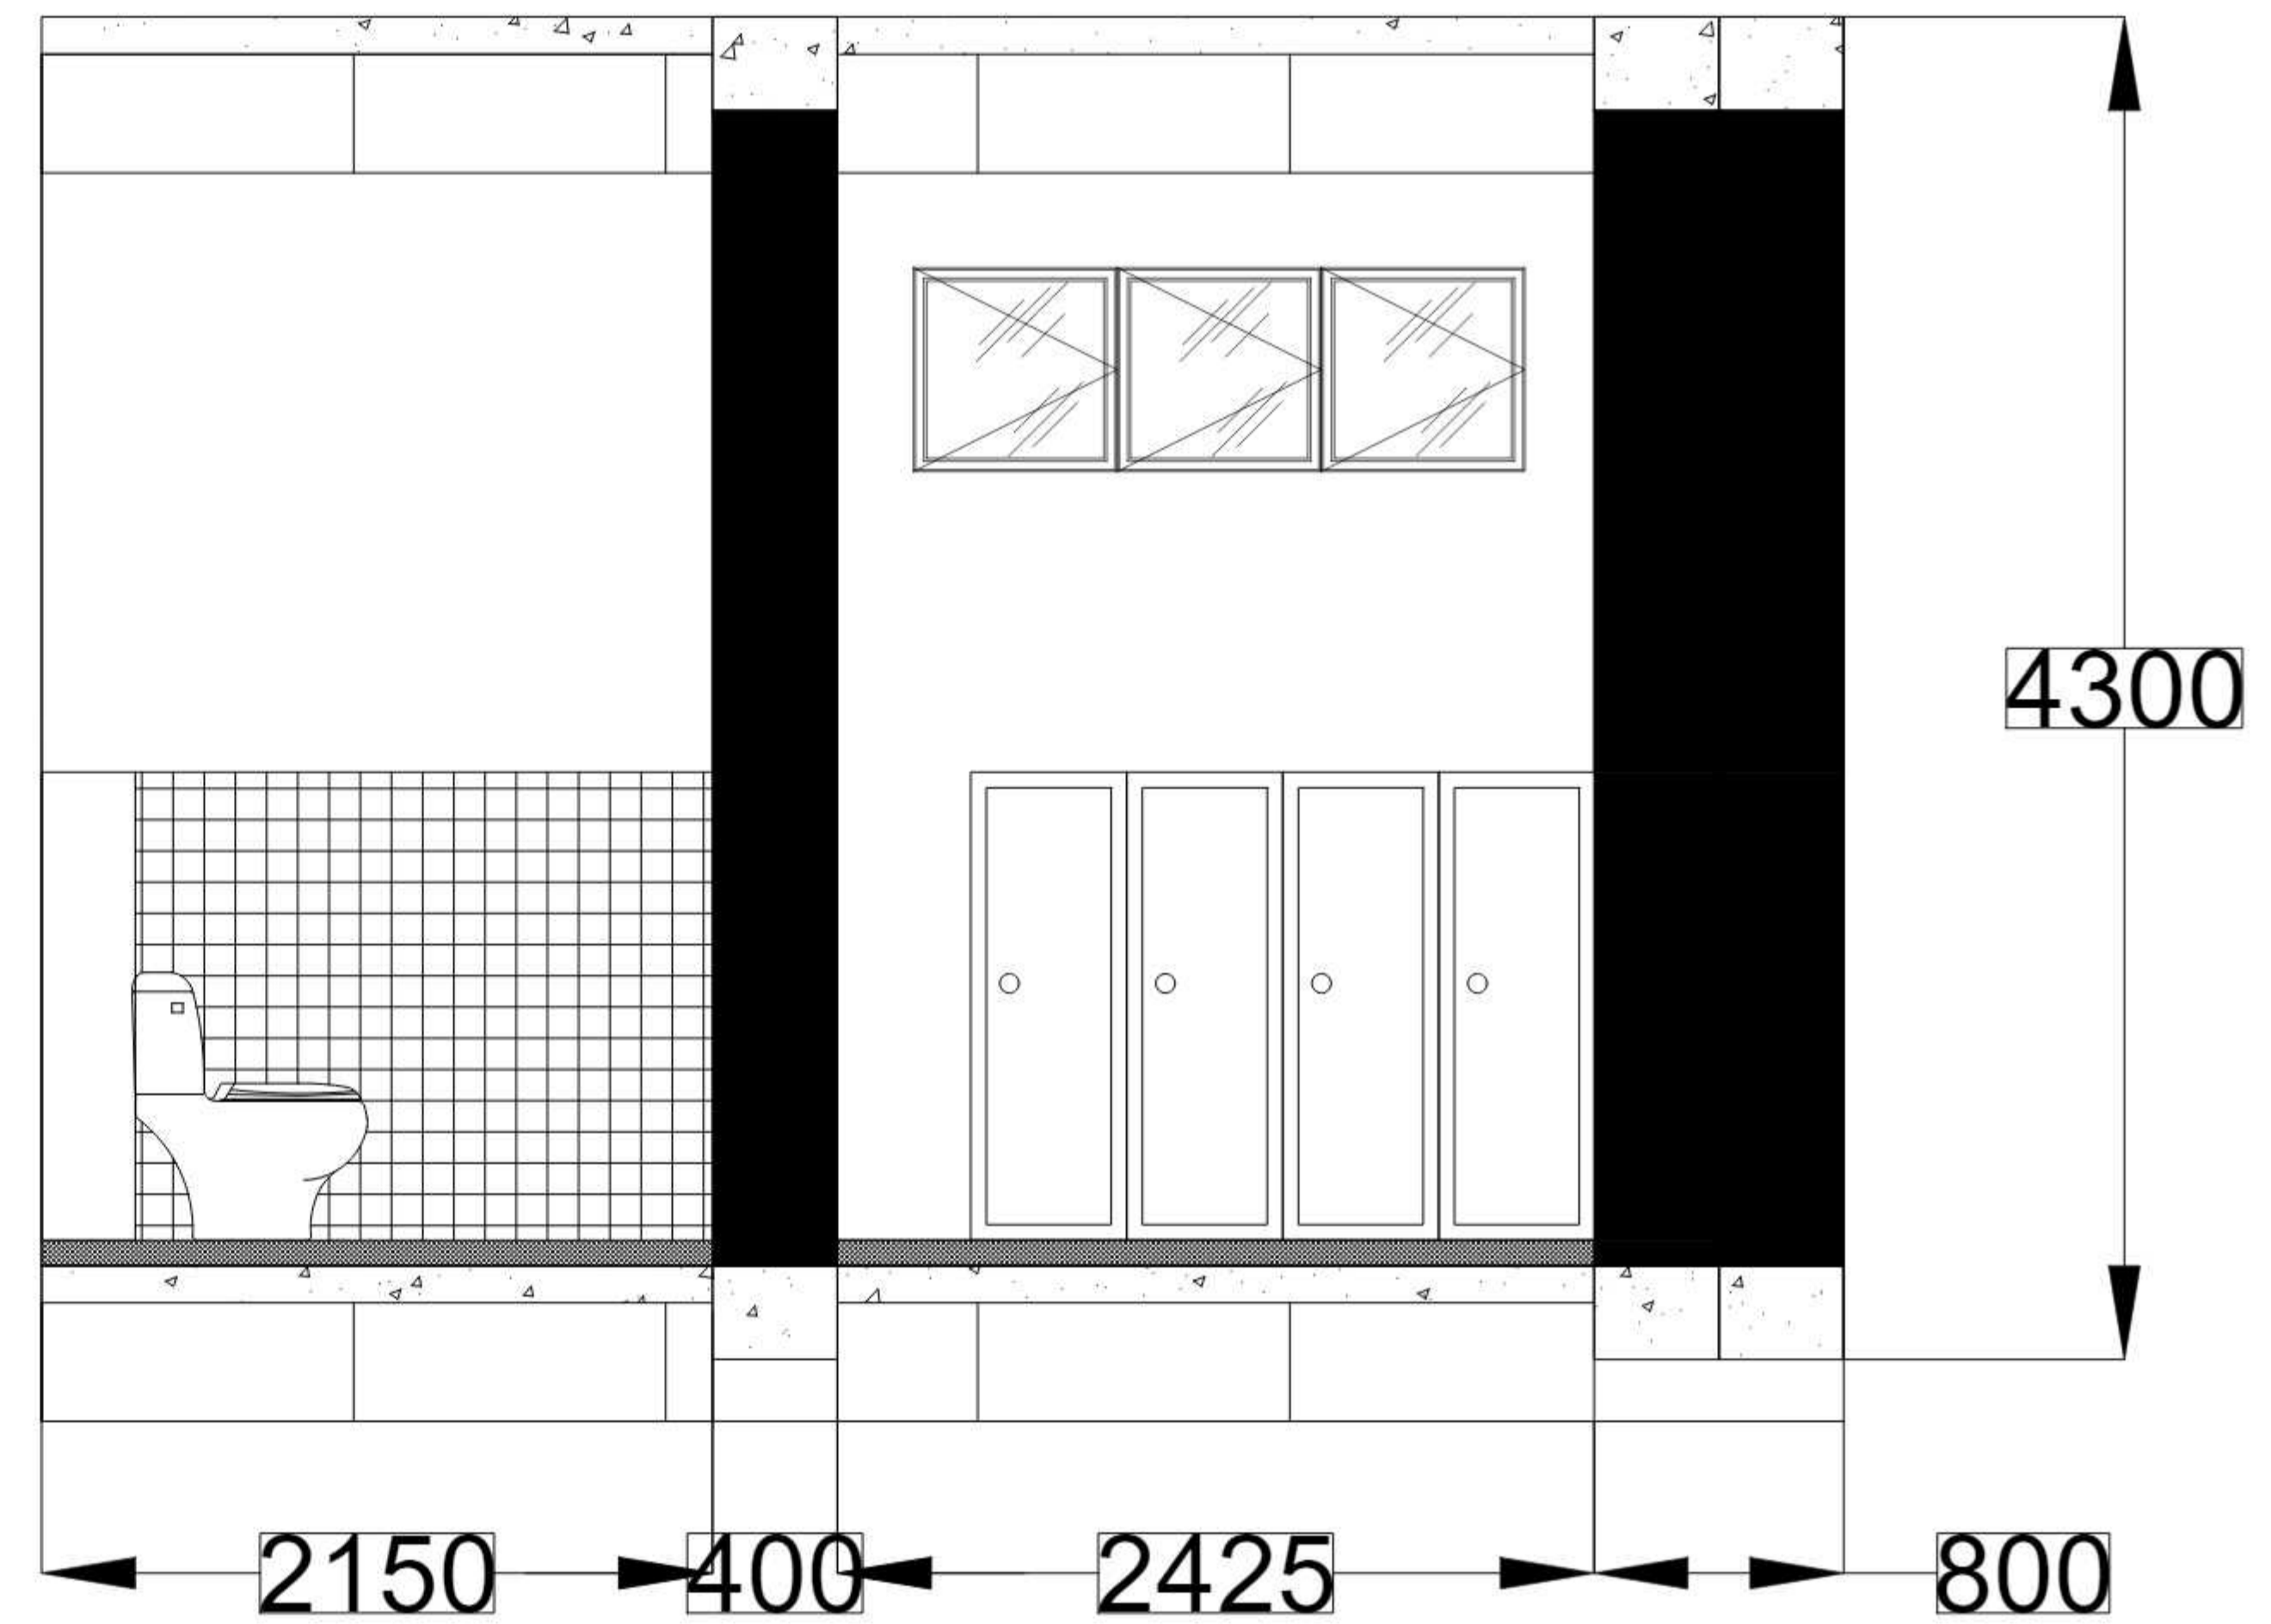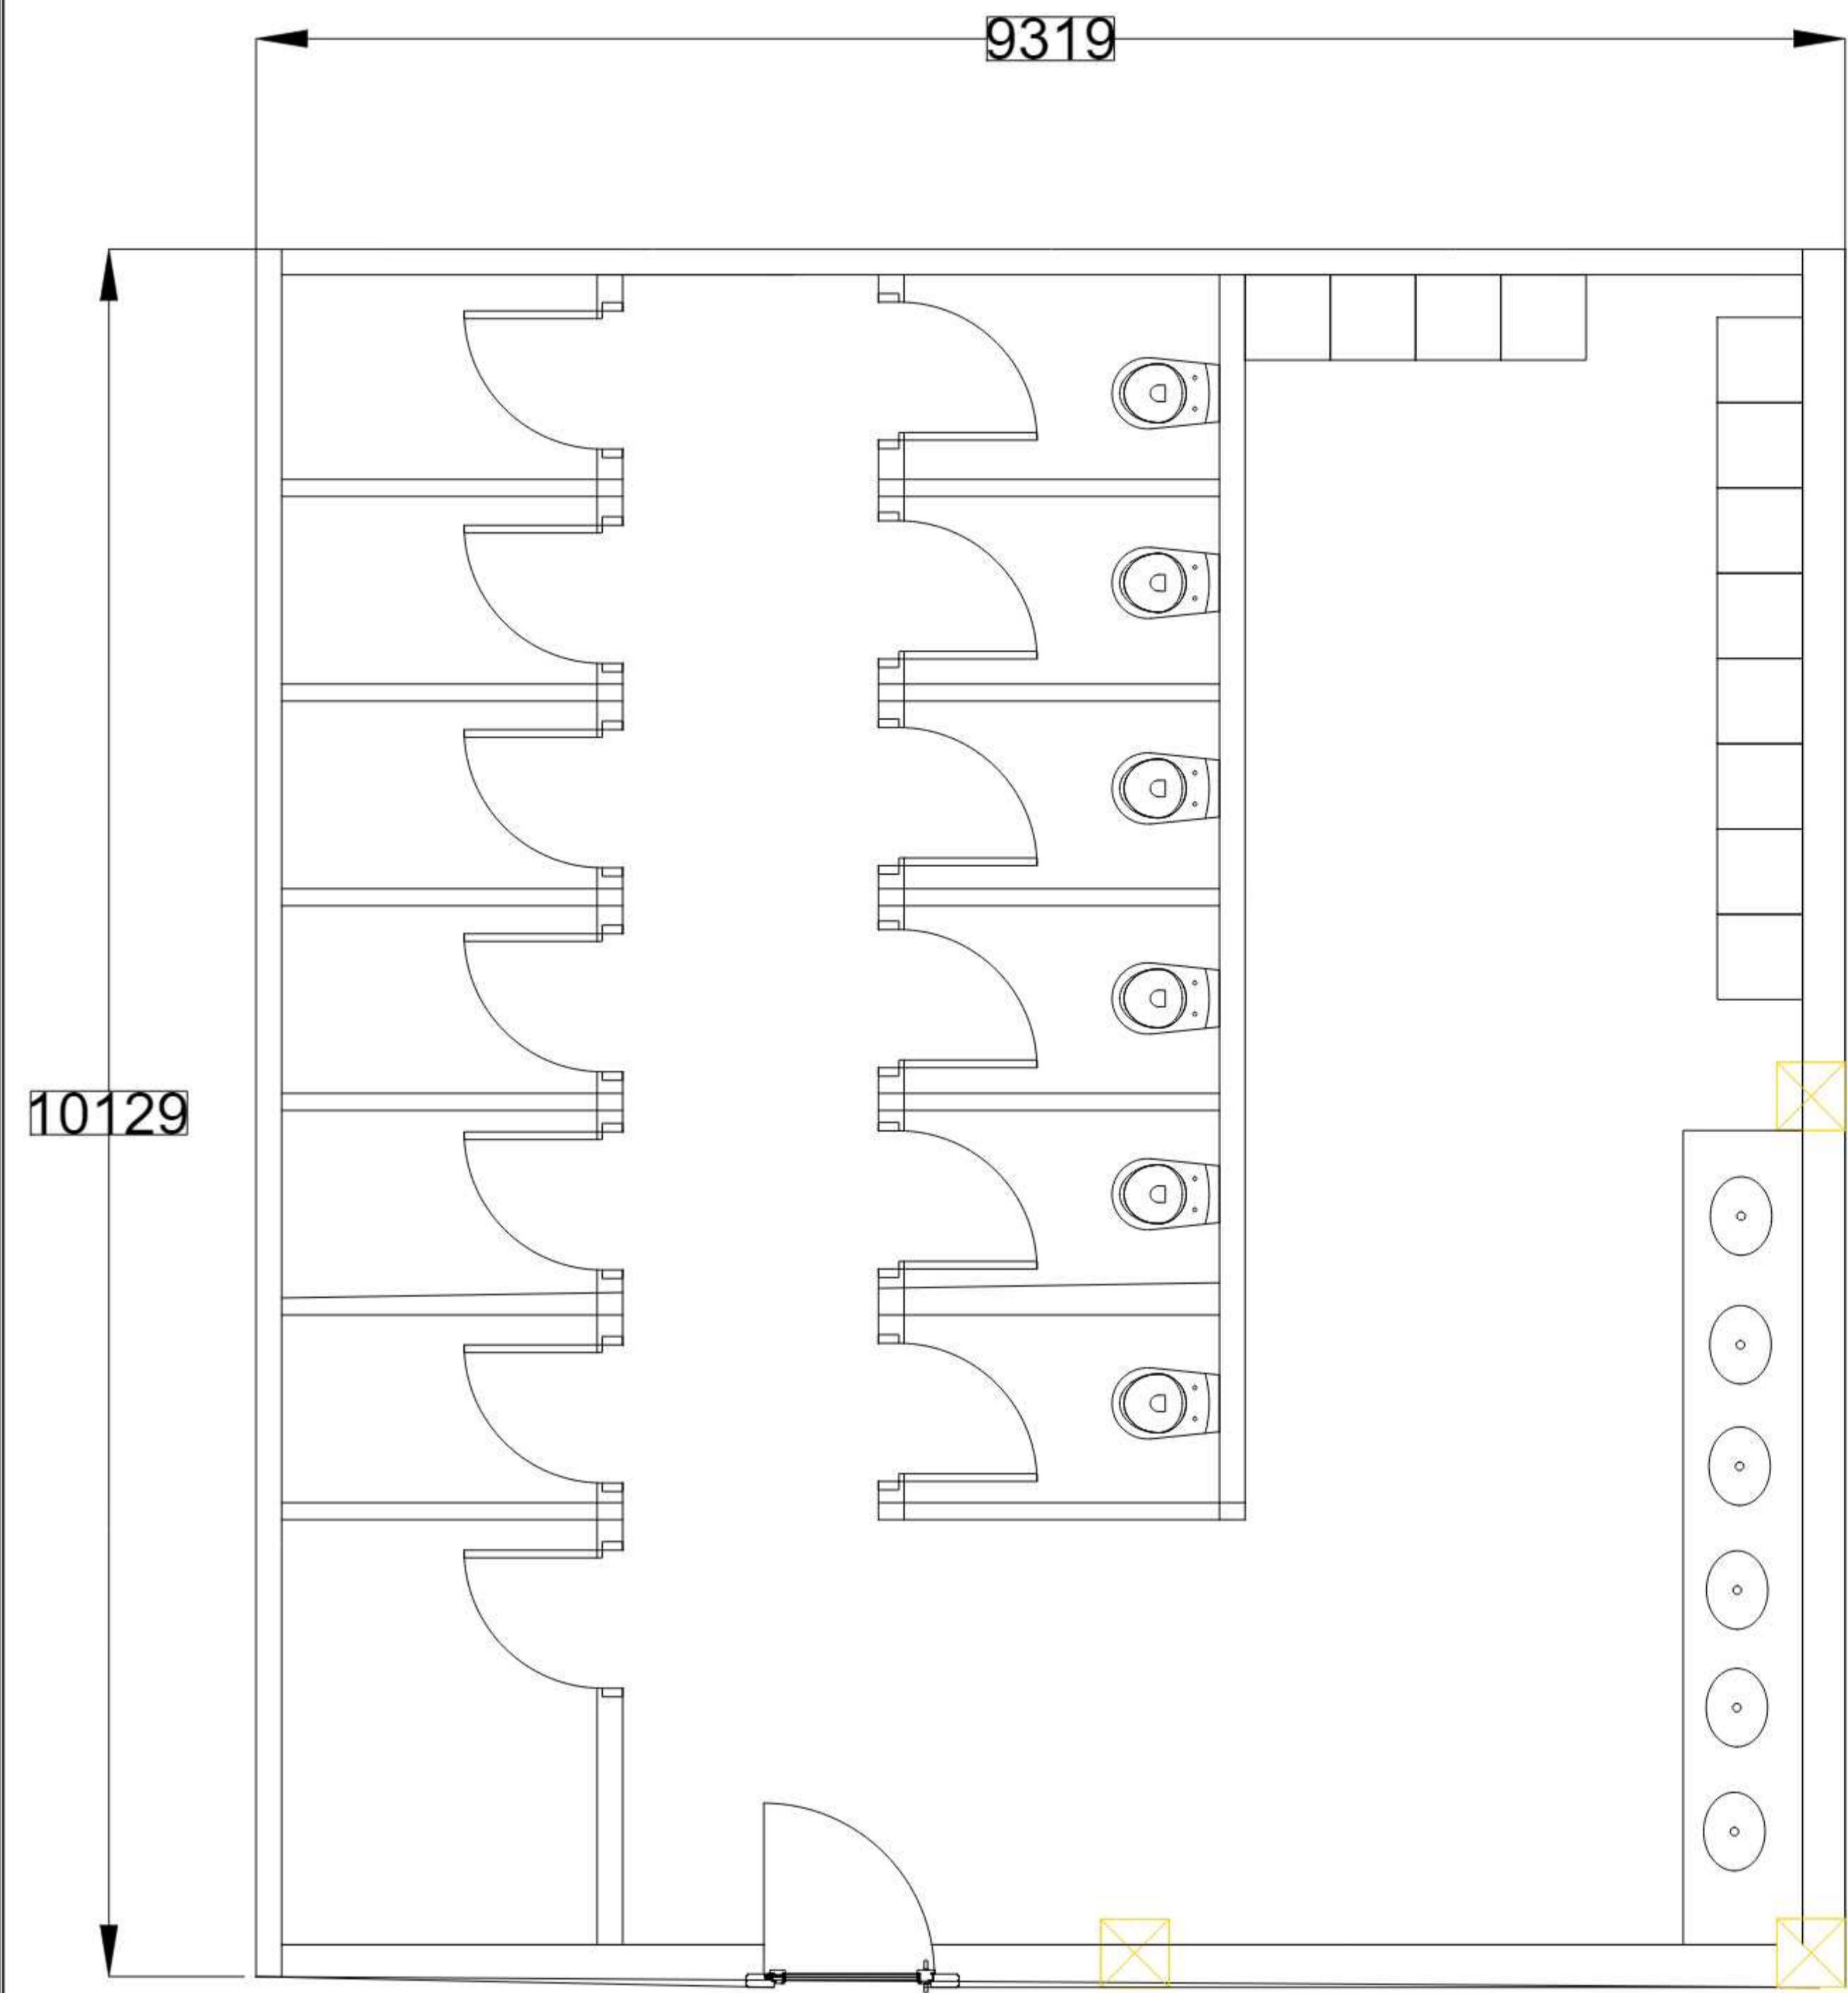

○ DETAIL TOILET
SKALA 1 : 20

PROGRAM :	ARCHITECTURE
SUBJECT :	TUGAS AKHIR
CODE :	ARC 4218
CLASS :	2022/2023
LECTURER' NAME :	Yaseri Dahli Apritasari S.T., M.T. Dr. rer.nat. Maria Prithandjanti S.T.
STUDENT' NAME :	Bunga Ratnaningtyas A K
STUDENT' ID :	21180029
TITLE :	Detail Toilet
DRAWING BY:	BUNGA RATNANINGTYAS A K
CHECKED BY:	CHK:
MARKED BY:	APR:
SUBMISSION DATE :	26 Juni 2023
SCALE :	PAGE
1 : 30	A-1040



NOTE

LOBBY
+ 0.00



DROP OFF
+ 0.50

PROGRAM :  ARSITEKTUR

SUBJECT :
TUGAS AKHIR

CODE : ARC 4218

CLASS : 2022/2023

LECTURER' NAME :
Yasri Dahli Apritasari S.T., M.T.
Dr. rer. nat. Maria Prithandjanti S.T.

STUDENT' NAME :
Bunga Ratnaningtyas A K

STUDENT' ID :
21180029

TITLE :
Detail Pertemuan

DRAWING BY :
BUNGA RATNANINGTYAS A K

CHECKED BY :
CHK:

MARKED BY :
APR

SUBMISSION DATE :


26 Juni 2023

SCALE PAGE

1 : 20



NOTE

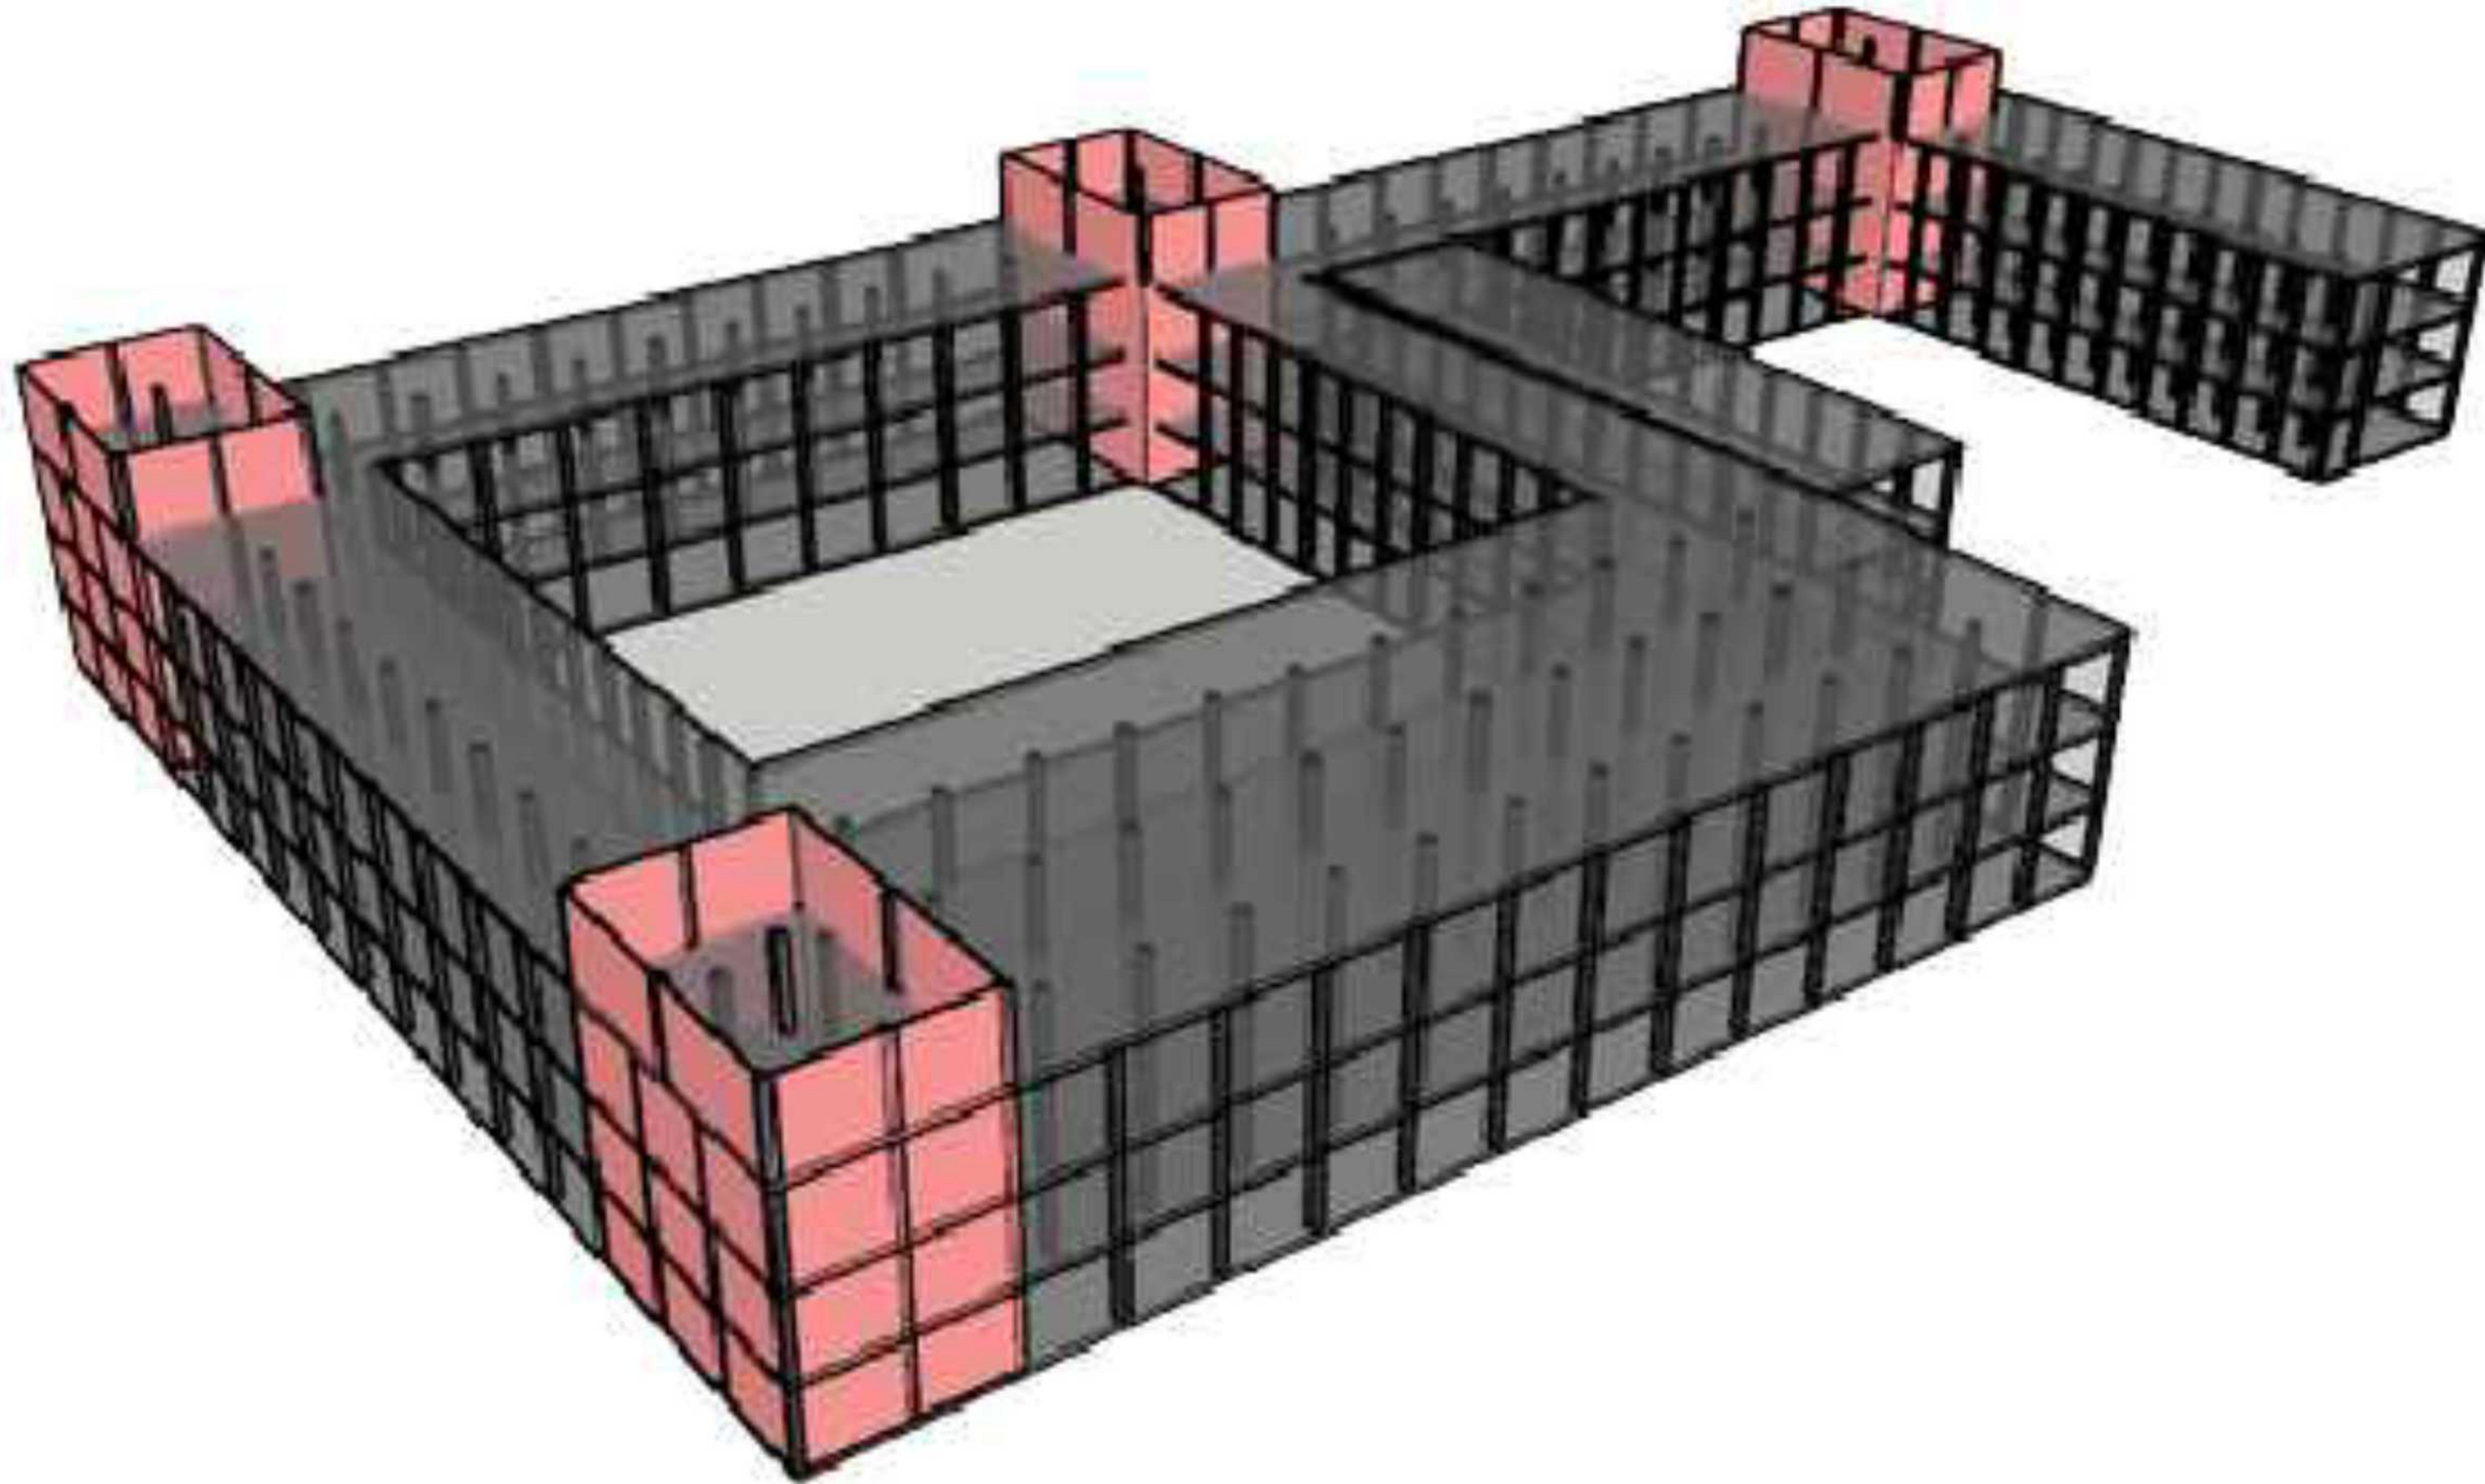

PROGRAM :  **ARQUITECTUR**

SUBJECT :
TUGAS AKHIR

CODE : ARC 4218

CLASS : 2022/2023

LECTURER' NAME :
Yaseri Dahli Apritasari S.T., M.T.
Dr. rer.nat. Maria Prithandjanti S.T.

STUDENT' NAME :
Bunga Ratnaningtyas A K

STUDENT' ID :
21180029

TITLE :
Gambar Struktur dan Core


DRAWING BY :
BUNGA RATNANINGTYAS A K

CHECKED BY :
CHK:

MARKED BY :
APR:

SUBMISSION DATE :
26 Juni 2023


SCALE : PAGE :
A-6050

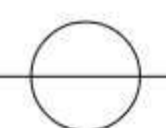

GAMBAR STRUKTUR & CORE



NOTE

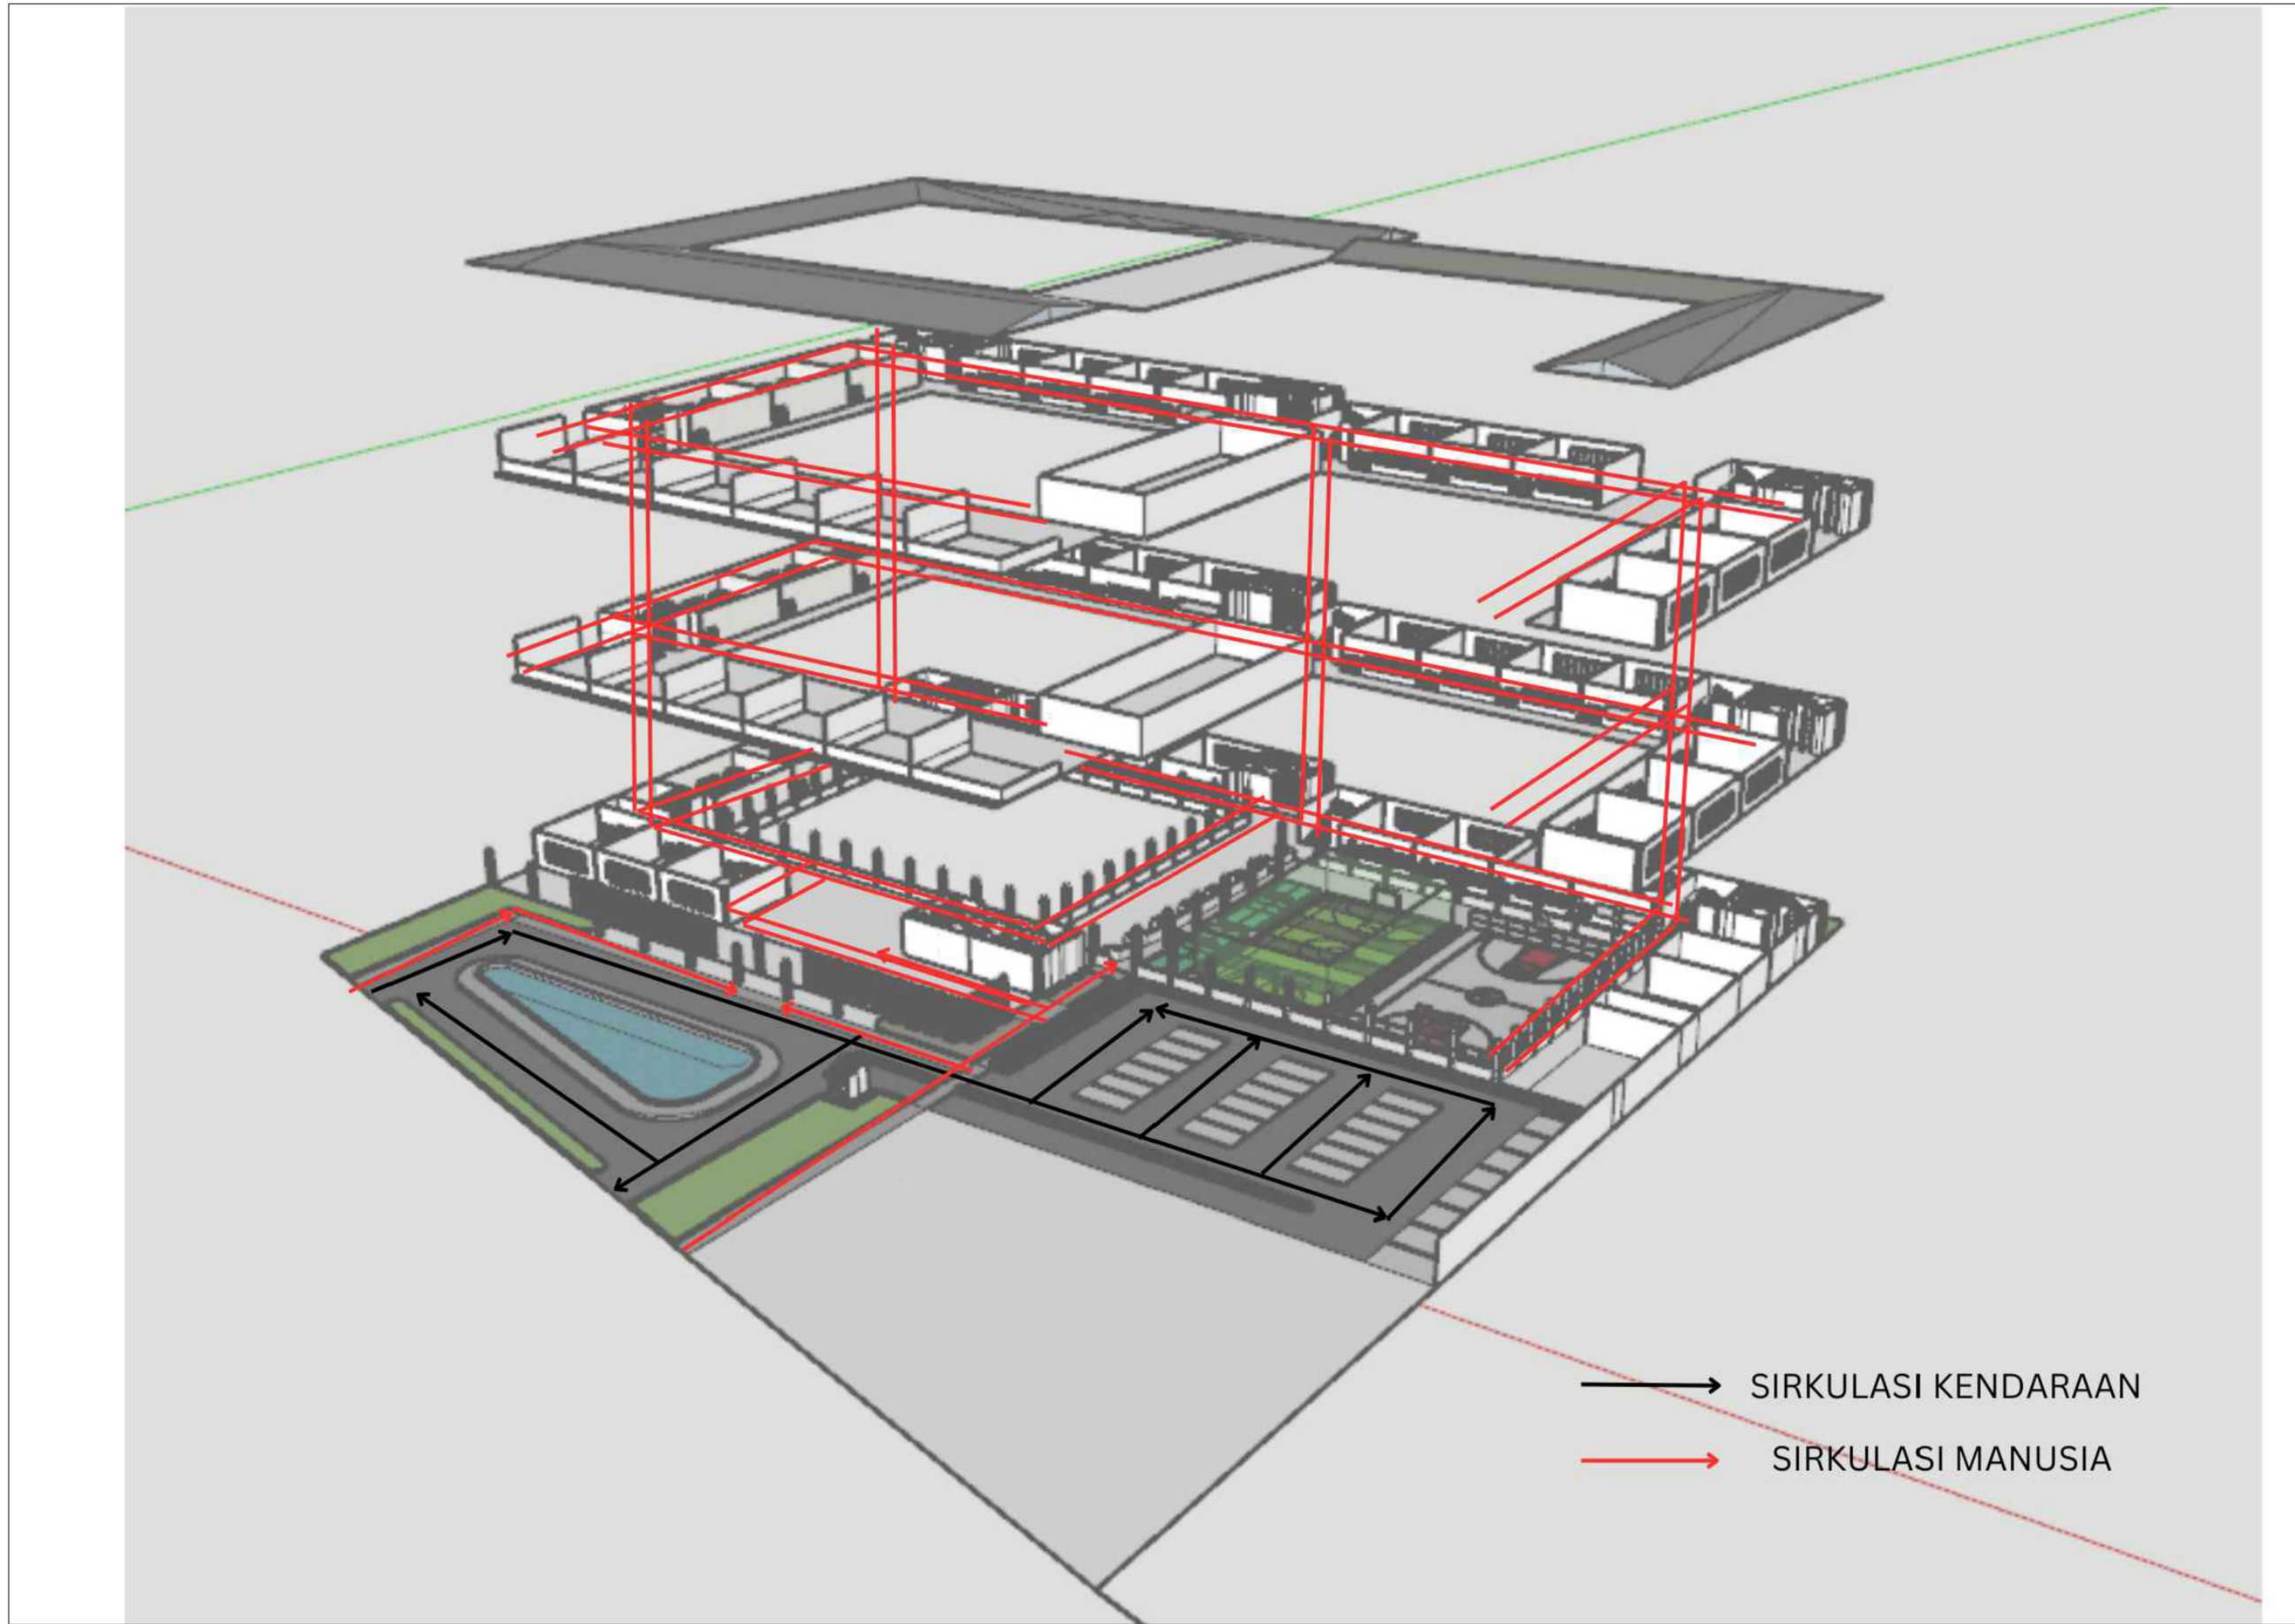


→ SIRKULASI KENDARAAN
→ SIRKULASI MANUSIA

DIAGRAM SIRKULASI

PROGRAM :	ARQUITECTURE
SUBJECT :	TUGAS AKHIR
CODE :	ARC 4218
CLASS :	2022/2023
LECTURER' NAME :	Yasri Dahli Apritasari S.T., M.T. Dr. rer. nat. Maria Prithandijanti S.T.
STUDENT' NAME :	Bunga Ratnaningtyas A K
STUDENT' ID :	21180029
TITLE :	Diagram Sirkulasi
DRAWING BY:	BUNGA RATNANINGTYAS A.K
CHECKED BY:	CHK:
MARKED BY:	APR:
SUBMISSION DATE :	26 Juni 2023
SCALE	PAGE



NOTE

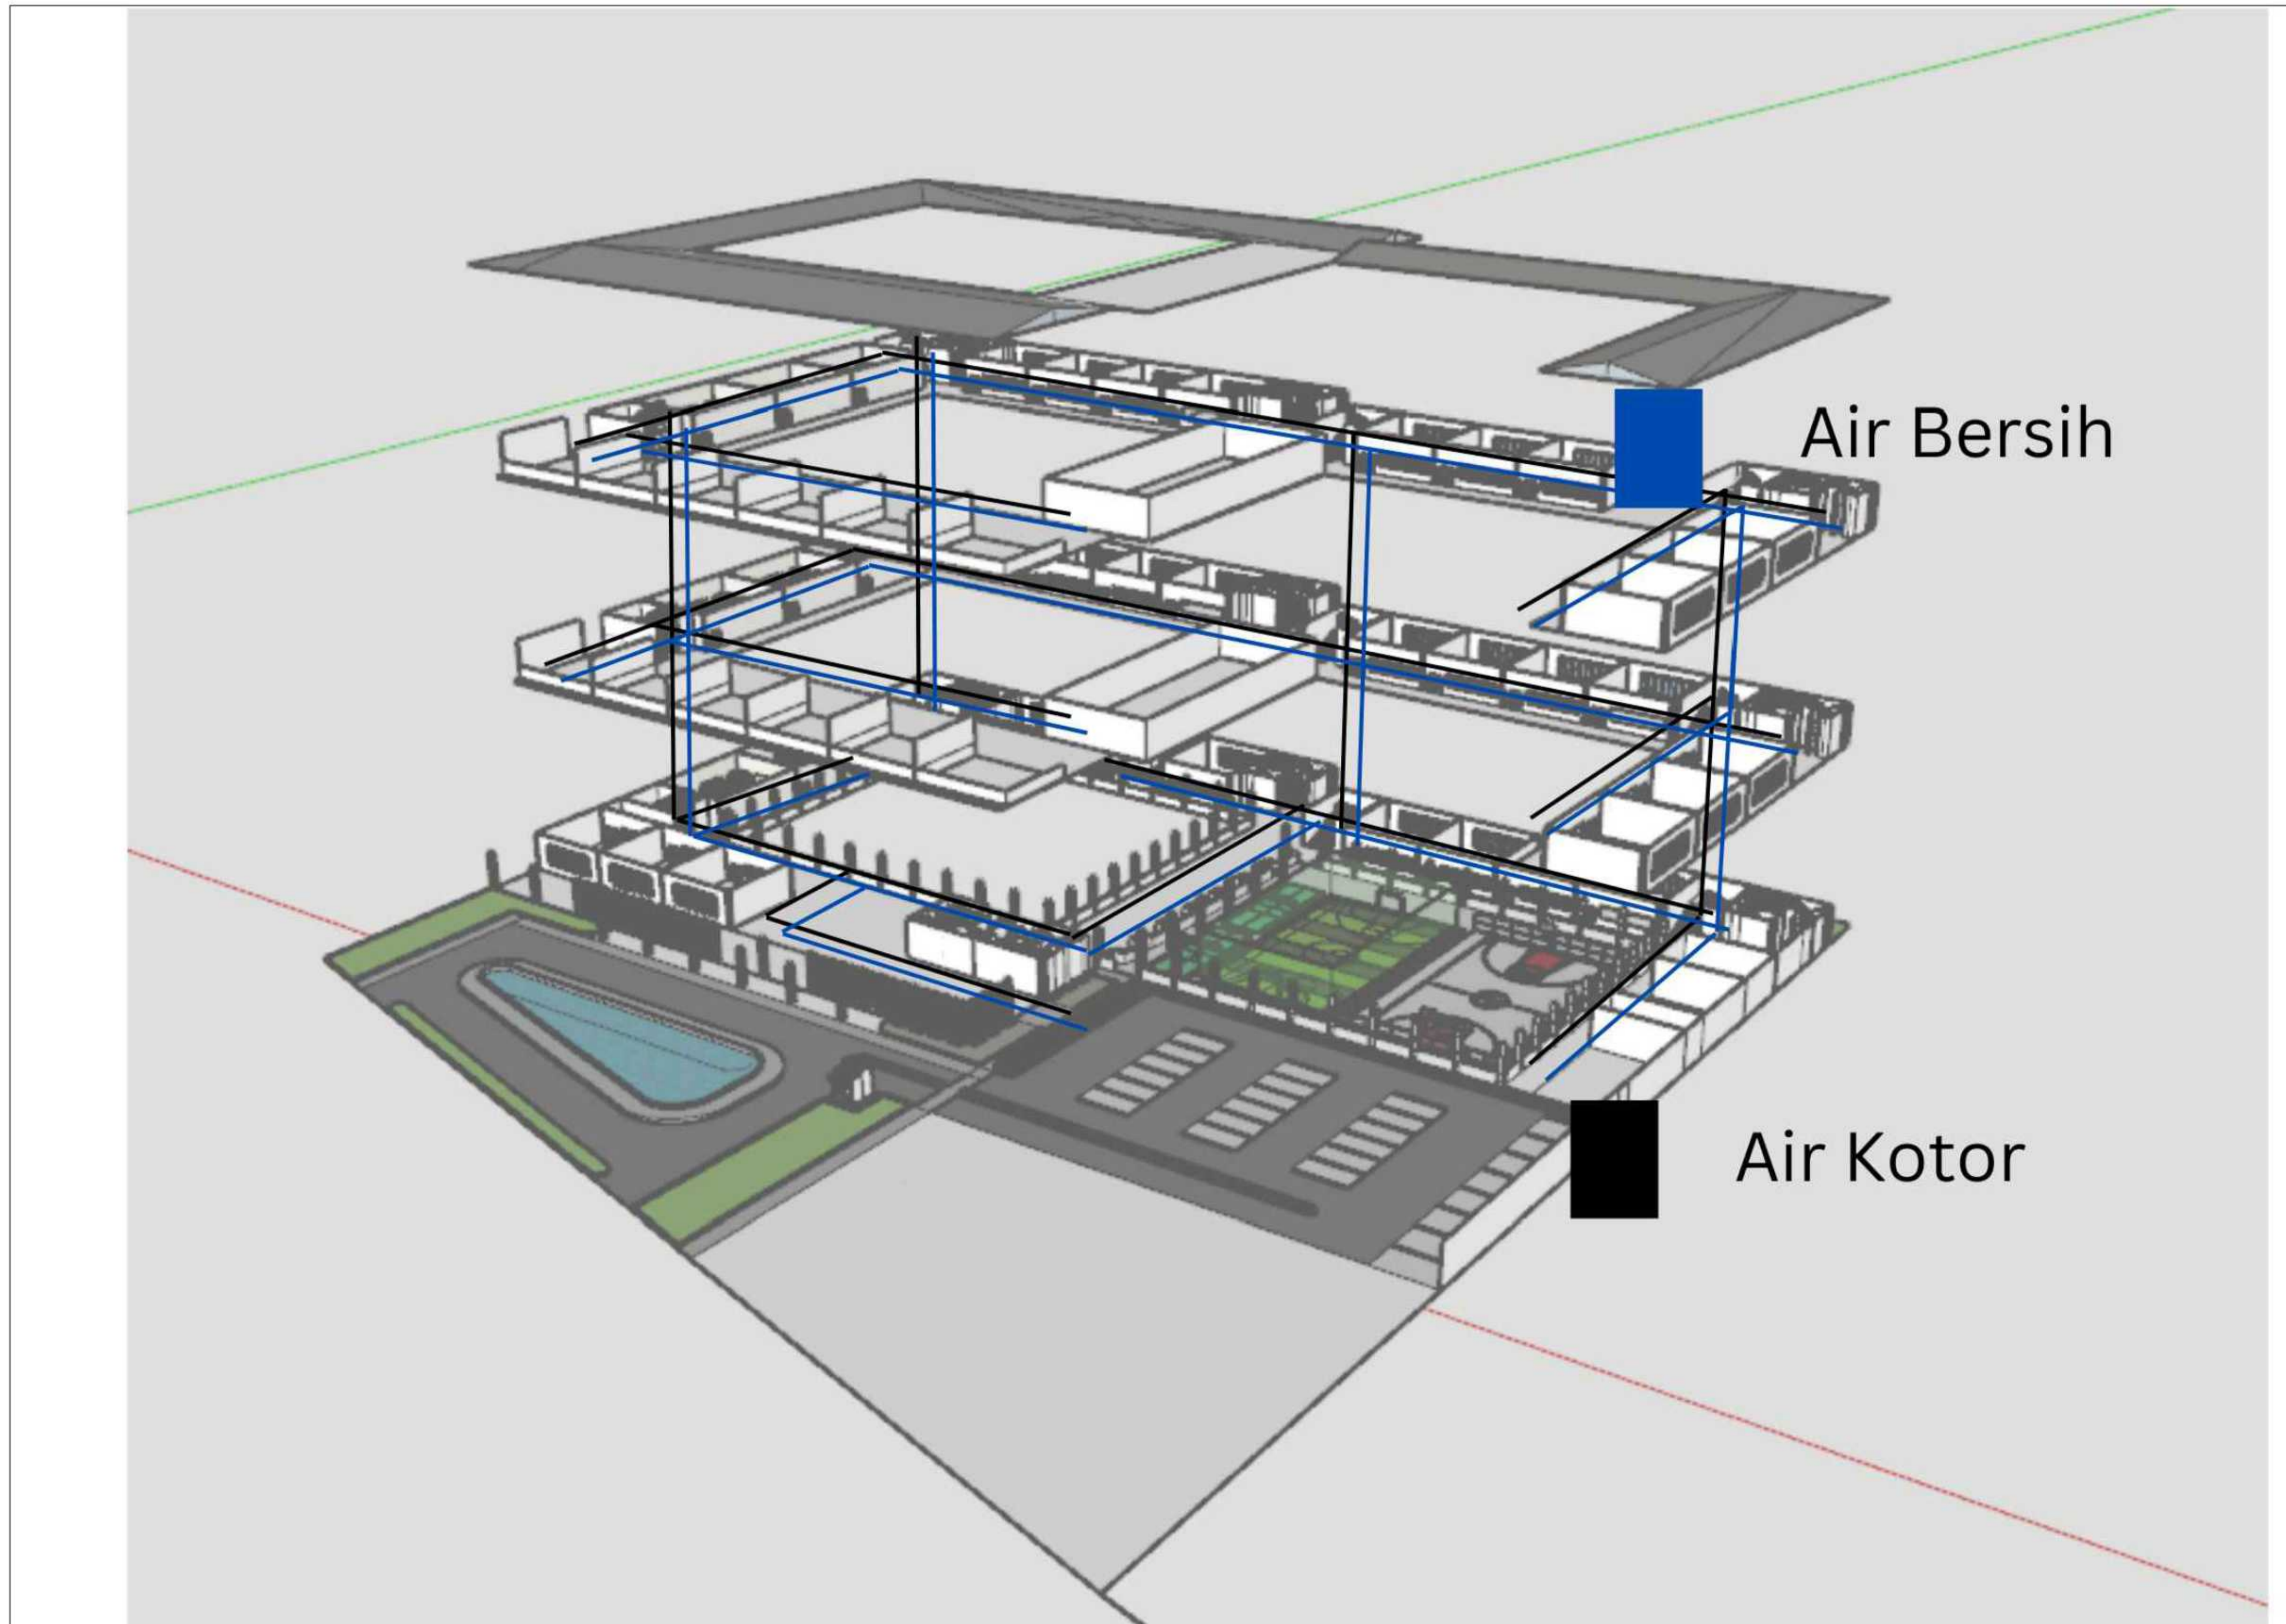

Air Bersih


Air Kotor


DIAGRAM AIR

PROGRAM :	Arquitetura
SUBJECT :	TUGAS AKHIR
CODE :	ARC 4218
CLASS :	2022/2023
LECTURER' NAME :	Yasri Dahli Apritasari S.T., M.T. Dr. rer. nat. Maria Prithandijanti S.T.
STUDENT' NAME :	Bunga Ratnaningtyas A K
STUDENT' ID :	21180029
TITLE :	Diagram Air
DRAWING BY:	BUNGA RATNANINGTYAS A K
CHECKED BY:	CHK:
MARKED BY:	APR:
SUBMISSION DATE :	26 Juni 2023
SCALE :	PAGE
	A-6010



NOTE

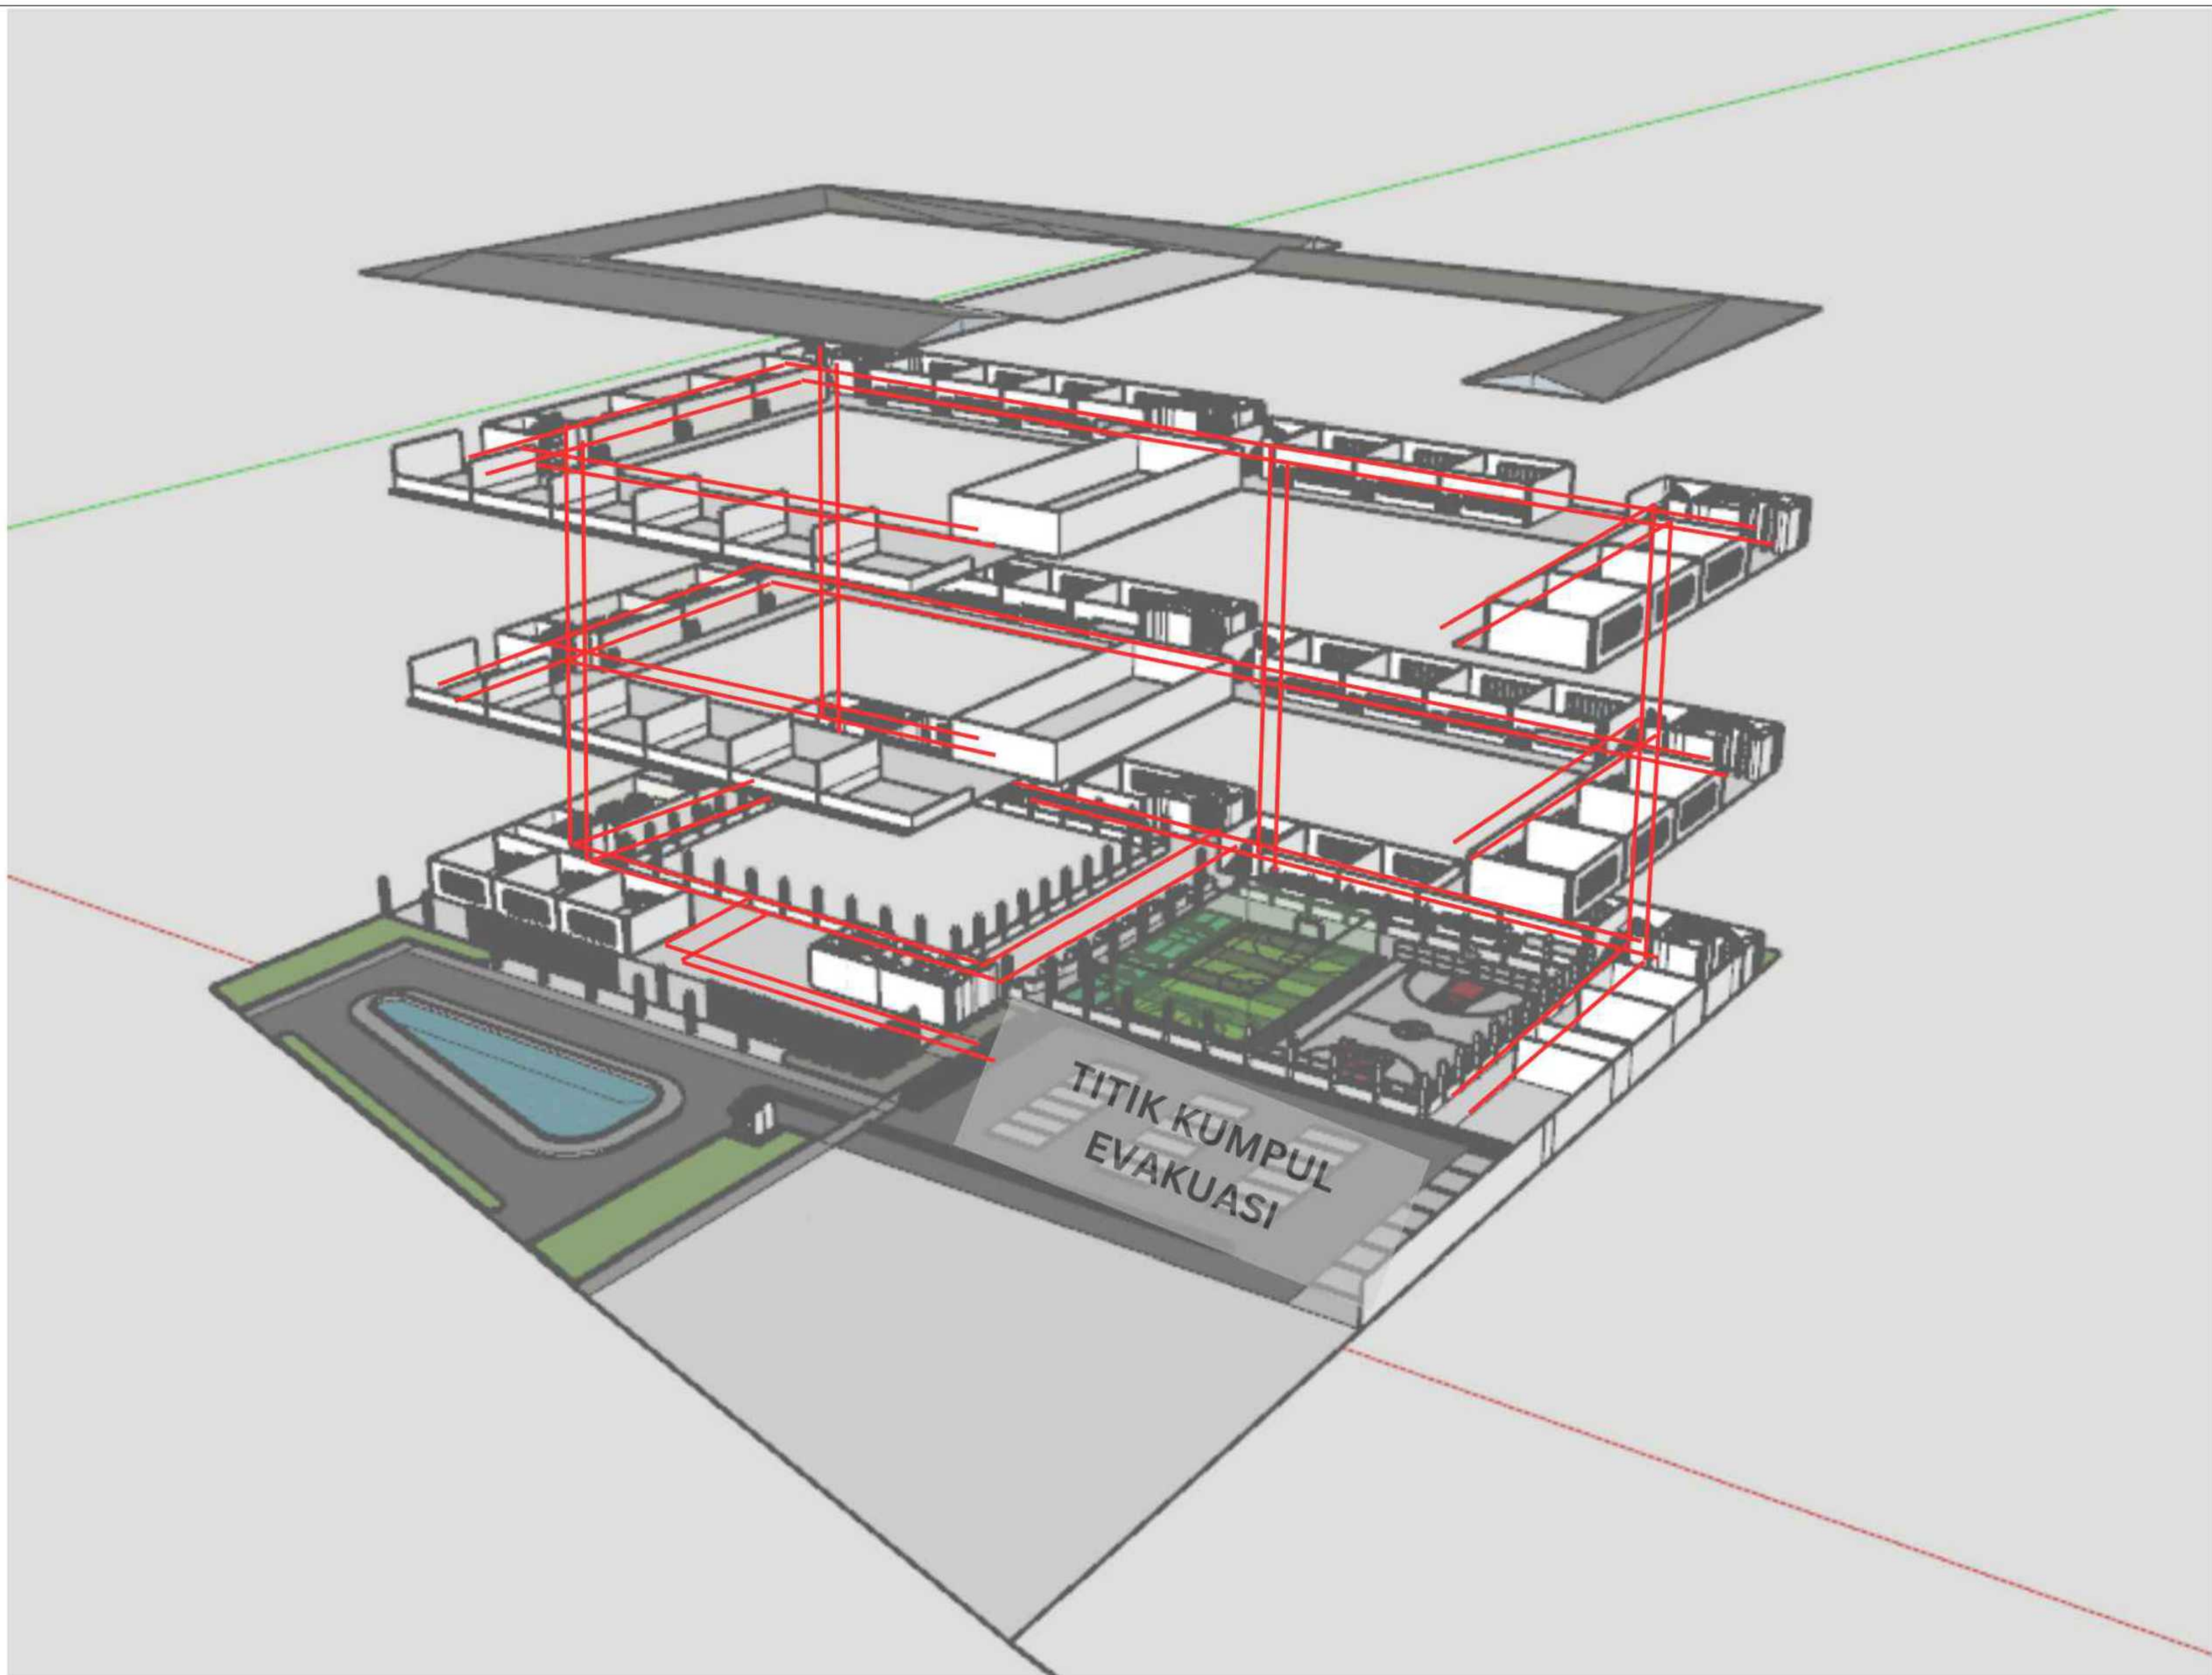

PROGRAM : 
SUBJECT :
TUGAS AKHIR
CODE : ARC 4218
CLASS : 2022/2023
LECTURER' NAME :
Yaseri Dahli Apritasari S.T., M.T.
Dr. rer. nat. Maria Prithandijanti S.T.

STUDENT' NAME :
Bunga Ratnaningtyas A K

STUDENT' ID :
21180029

TITLE :
Diagram Evakuasi

DRAWING BY :
BUNGA RATNANINGTYAS A K

CHECKED BY :
CHK:

MARKED BY :
APR


SUBMISSION DATE :
26 Juni 2023

SCALE : PAGE :
A-6020

 **DIAGRAM EVAKUASI**



NOTE

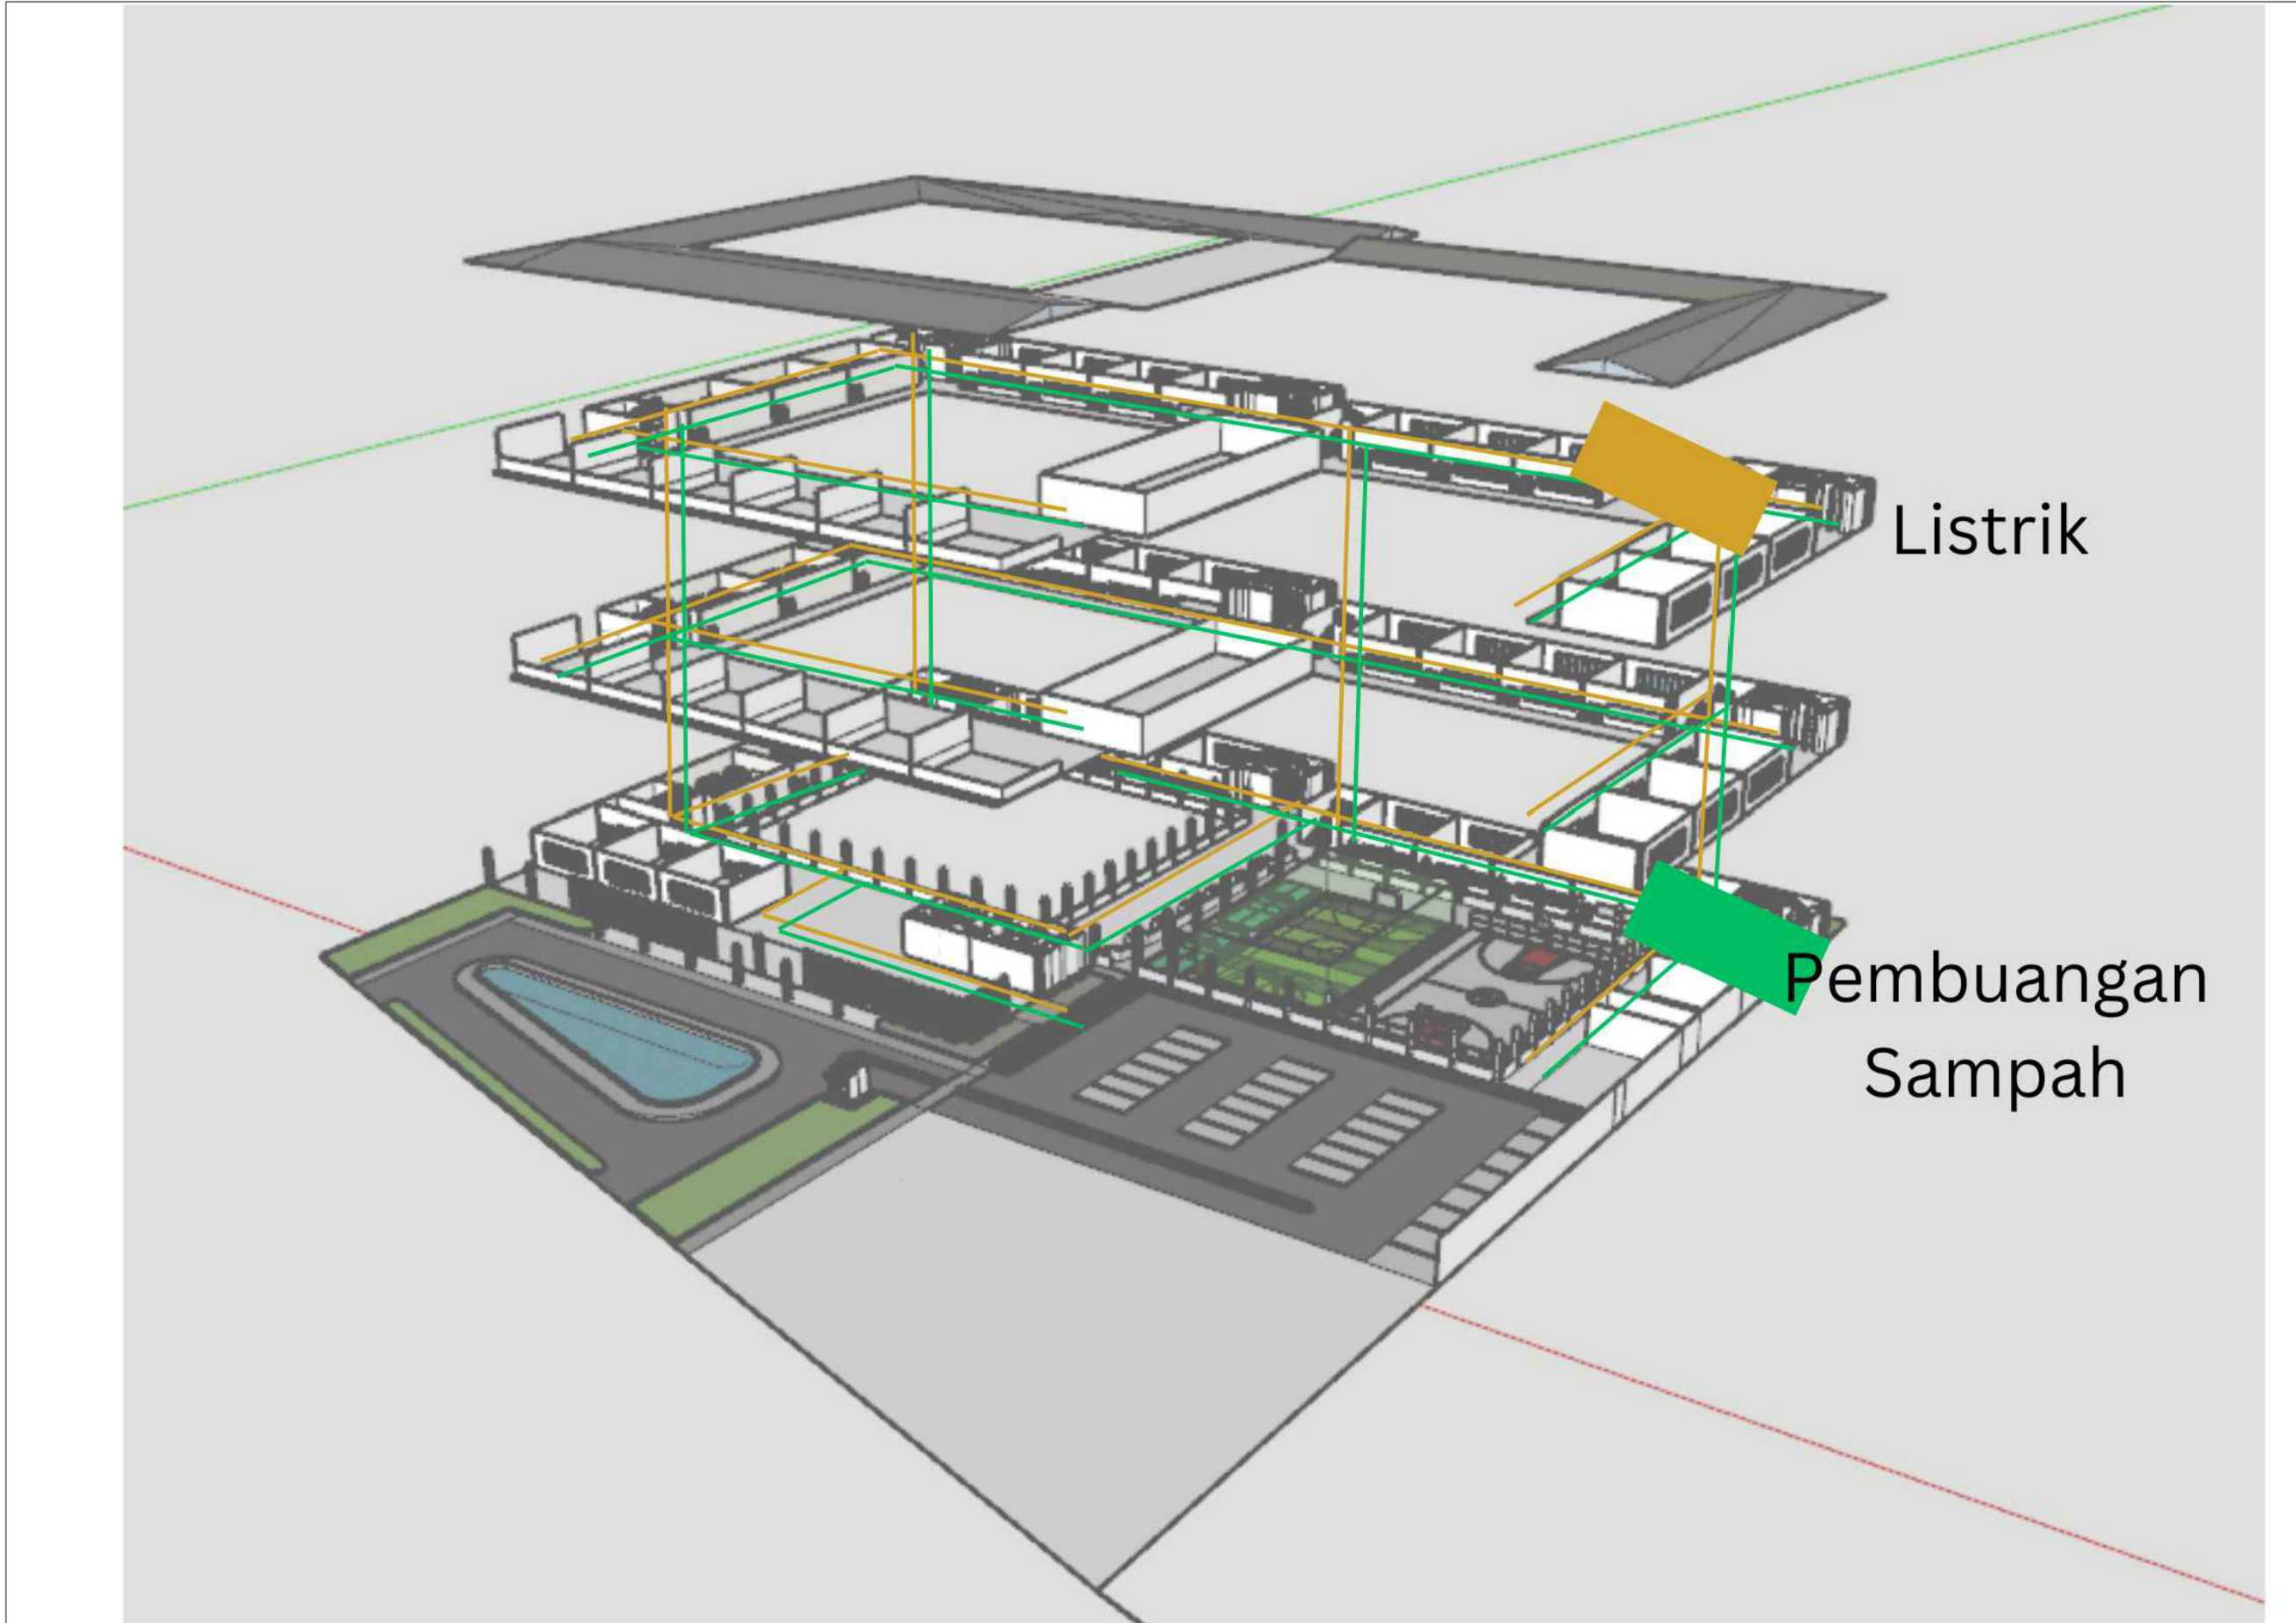

Listrik

Pembuangan Sampah

PROGRAM :	Arquitetura
SUBJECT :	TUGAS AKHIR
CODE :	ARC 4218
CLASS :	2022/2023
LECTURER' NAME :	Yasri Dahli Apritasari S.T., M.T. Dr. rer.nat. Maria Prithandjanti S.T.
STUDENT' NAME :	Bunga Ratnaningtyas A K
STUDENT' ID :	21180029
TITLE :	Diagram Listrik & Sampah
DRAWING BY:	BUNGA RATNANINGTYAS A K
CHECKED BY:	CHK:
MARKED BY:	APR:
SUBMISSION DATE :	26 Juni 2023
SCALE	PAGE
	A-6030



NOTE



○ EKSTERIOR

PROGRAM :	Arquitetura
SUBJECT :	TUGAS AKHIR
CODE :	ARC 4218
CLASS :	2022/2023
LECTURER' NAME :	Yaseni Dahli Apritasari S.T., M.T. Dr. rer.nat. Maria Prithandijanti S.T.
STUDENT' NAME :	Bunga Ratnaningtyas A K
STUDENT' ID :	21180029
TITLE :	Eksterior
DRAWING BY:	BUNGA RATNANINGTYAS A.K
CHECKED BY:	CHK:
MARKED BY:	APR:
SUBMISSION DATE :	26 Juni 2023
SCALE	PAGE
	A-7010