

## LAMPIRAN

Pertanyaan wawancara :

1. Apa makna kehidupan dan kematian dalam pandangan Buddhisme?  
*Kehidupan dilihat sebagai sebuah perjalanan untuk melenyapkan ego dan Hasrat manusia sedangkan kematian dilihat sebagai sebuah perubahan bentuk kehidupan untuk menuju kehidupan lainnya, jadi bukan sebagai akhir.*
2. Bagaimana seharusnya sikap seorang Buddhis dalam menghadapi kematian seseorang?  
*Seharusnya didasarkan pada pengetahuannya akan kehidupan bagi seorang Buddhis, karena kematian itu bukanlah akhir seharusnya dapat berpikir jernih dan melakukan pelimpahan jasa.*
3. Apa benar kematian merupakan sebuah perhentian dan akhir dari sebuah penderitaan hidup sementara?  
*Ya, sebagai akhir dari penderitaan hidup secara sementara karena pada prosesnya manusia berada dalam suatu siklus kehidupan kelahiran kembali, maka kematian hanya menjadi akhir dari suatu kehidupan.*
4. Apa benar kehidupan bagi Buddhis itu merupakan sebuah perjalanan penderitaan karena terdapat Dukkha sehingga seorang manusia harus menjalani jalan mulia berunsur delapan?  
*Hal ini betul karena kehidupan itu sendiri merupakan penderitaan, ketika seorang bayi lahir, hal tersebut sudah merupakan penderitaan. Sehingga dalam perjalanan kehidupan ini manusia berusaha melenyapkan siklus kelahiran kembali.*
5. Kalau saya menyimpulkan makna kehidupan dalam Buddhisme itu sebagai suatu perjalanan untuk melepas ego dan hasrat nafsu untuk mencapai pencerahan, dan makna kematian sendiri sebagai wujud melepas penderitaan dan perjalanan menuju kehidupan lain, apa benar ?


*Betul, karena dalam kehidupannya manusia ingin terlepas dari siklus kelahiran kembali. Sedangkan pada saat kematian menjadi ucapan syukur terhadap Sang Buddha dan mendoakan individu tersebut.*

6. Ritual pemakaman sendiri dilihat sebagai apa ?

*Ritual sendiri merupakan bentuk seseorang dalam mengenang kembali, mengucapkan rasa hormat dan juga sebagai pengingat untuk melakukan hal-hal baik yang dapat dilimpahkan jasanya terhadap orang yang sudah meninggal.*



**Lampiran 1 Proses wawancara**

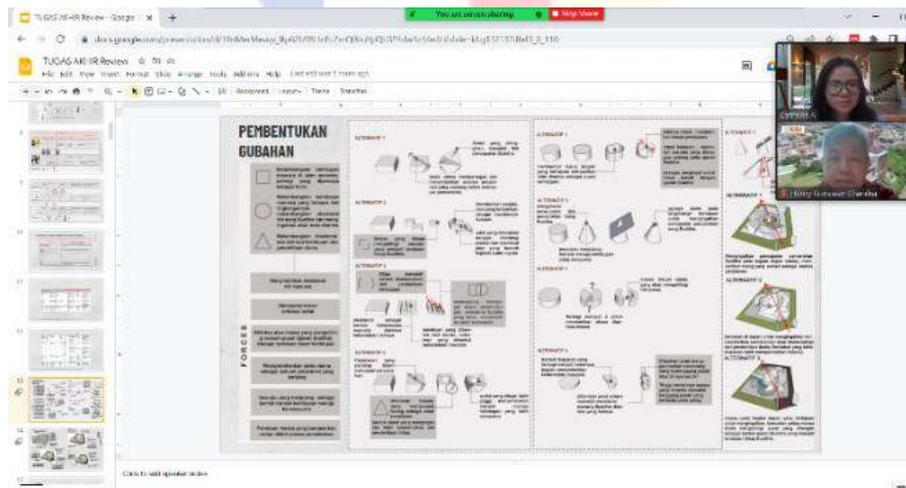

**Lampiran 2 Proses asistensi**

Wawancara dilakukan secara online melalui zoom meeting Bersama dengan Romo Henry Gunawan pada tanggal 8 juni dan 13 juni 2022.

## DAFTAR GAMBAR

A-1	ARCHITECTURAL FLOOR PLANS	
A-1010	BLOCK PLAN	1:1000
A-1020	SITE PLAN	1:500
A-1030	DENAH BASEMENT	1:200
A-1040	DENAH LOWER GROUND FLOOR	1:200
A-1050	DENAH GROUND FLOOR	1:200
A-1060	DENAH LANTAI 1	1:200
A-1070	DENAH LANTAI 2	1:200
A-1080	DENAH ATAP	1:200
A-2	TAMPAK	
A-2010	TAMPAK DEPAN DAN TAMPAK BELAKANG	1:200
A-2020	TAMPAK KANAN DAN TAMPAK KIRI	1:200
A-3	POTONGAN	
A-3010	POTONGAN A-A' DAN POTONGAN B-B'	1:200
A-3011	PEMBESARAN POTONGAN A-A'	1:200
A-3020	POTONGAN C-C'	1:200
A-3021	PEMBESARAN POTONGAN C-C'	1:200
A-4	DENAH PEMBESARAN	
A-4010	PEMBESARAN TOILET	1:20
A-4020	PEMBESARAN AREA TERBUKA- AMPHITEATER	1:20
A-4030	PEMBESARAN CORE DAN TANGGA KEBAKARAN	1:20
A-4040	PEMBESARAN LOBBY KOLUMBARIUM	1:20
A-5	DETAIL ARSITEKTURAL	
A-5010	DETAIL POTONGAN TOILET A-A'	1:20
A-5020	DETAIL POTONGAN TOILET B-B'	1:20
A-5030	DETAIL TANGGA DARURAT	1:20
A-5040	DETAIL TANGGA PUBLIK - AMPHITEATER	1:20
A-5050	DETAIL POTONGAN LOBBY KOLUMBARIUM	1:20
A-5060	DETAIL GREEN WALL	1:20
A-5070	DETAIL FASAD-SECONDARY SKIN	1:20
A-5080	DETAIL POTONGAN PLANTER BOX & UNDAKAN	1:20
A-6	SCHEDULES & DIAGRAM	
A-6010	DOOR SCHEDULE	
A-6020	MATERIAL SCHEDULE	
A-6030	DIAGRAM SUSTAINABLE DESIGN	
A-6040	DIAGRAM AIR BERSIH & AIR KOTOR	
A-6050	DIAGRAM EVAKUASI	
A-6060	DIAGRAM UTILITAS	
A-6070	DIAGRAM MATERIAL	
A-7	RENDER & VISUALIZATION	
A-7010	AERIAL	
A-7020	INTERIOR	
A-7030	EKSTERIOR	



PODOMORO  
UNIVERSITY

### NOTE

PROGRAM:  ARSITEKTUR

SUBJECT :  
ARCHITECTURE DESIGN STUDIO 8

CODE : ARC A

CLASS : 2021/2022

LECTURER' NAME :  
Doni Fireza S.T., M.T.

STUDENT' NAME :  
Cathrine Angelina

STUDENT' ID :  
21180010

TITLE :  
DAFTAR  
GAMBAR

DRAWING BY :   
Cathrine Angelina

CHECKED BY :   
Checker

MARKED BY :   
Approver

SUBMISSION DATE :  
06/17/22

SCALE	PAGE
	A-001



PODOMORO  
UNIVERSITY

NOTE

PROGRAM:  ARSITEKTUR

SUBJECT :  
ARCHITECTURE DESIGN STUDIO 8

CODE : ARC A

CLASS : 2021/2022

LECTURER' NAME :  
Doni Fireza S.T., M.T.

STUDENT' NAME :  
CATHRINE A

STUDENT' ID :  
21180010

TITLE :  
BLOCKPLAN


DRAWING BY :   
CATHRINE A

CHECKED BY :   
DONI FIREZA


MARKED BY :   
DONI FIREZA

SUBMISSION DATE :  
06/17/22

SCALE	PAGE
1 : 1000	A-1010

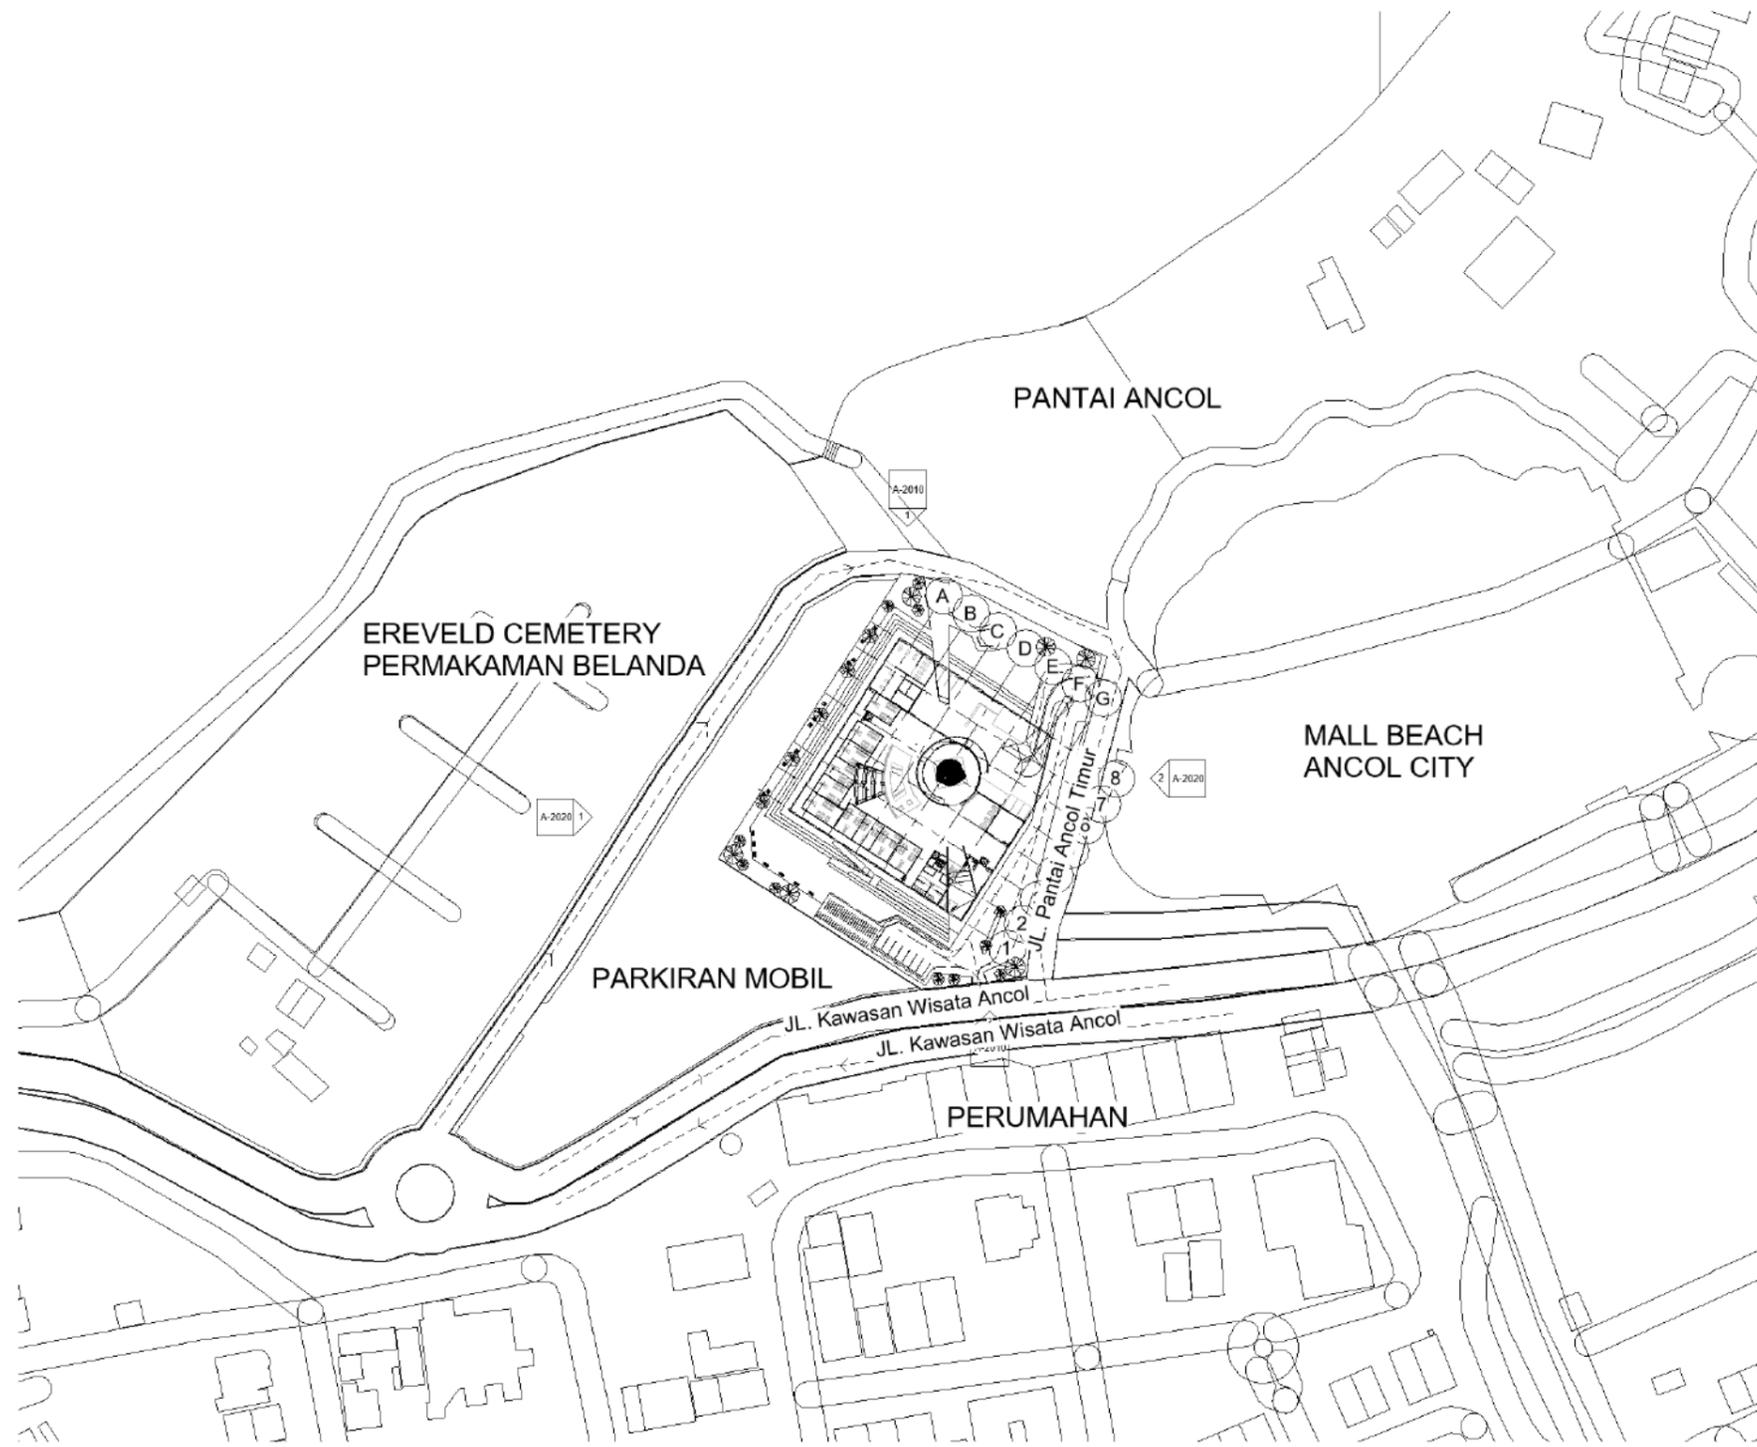

① BLOCK PLAN  
1 : 1000

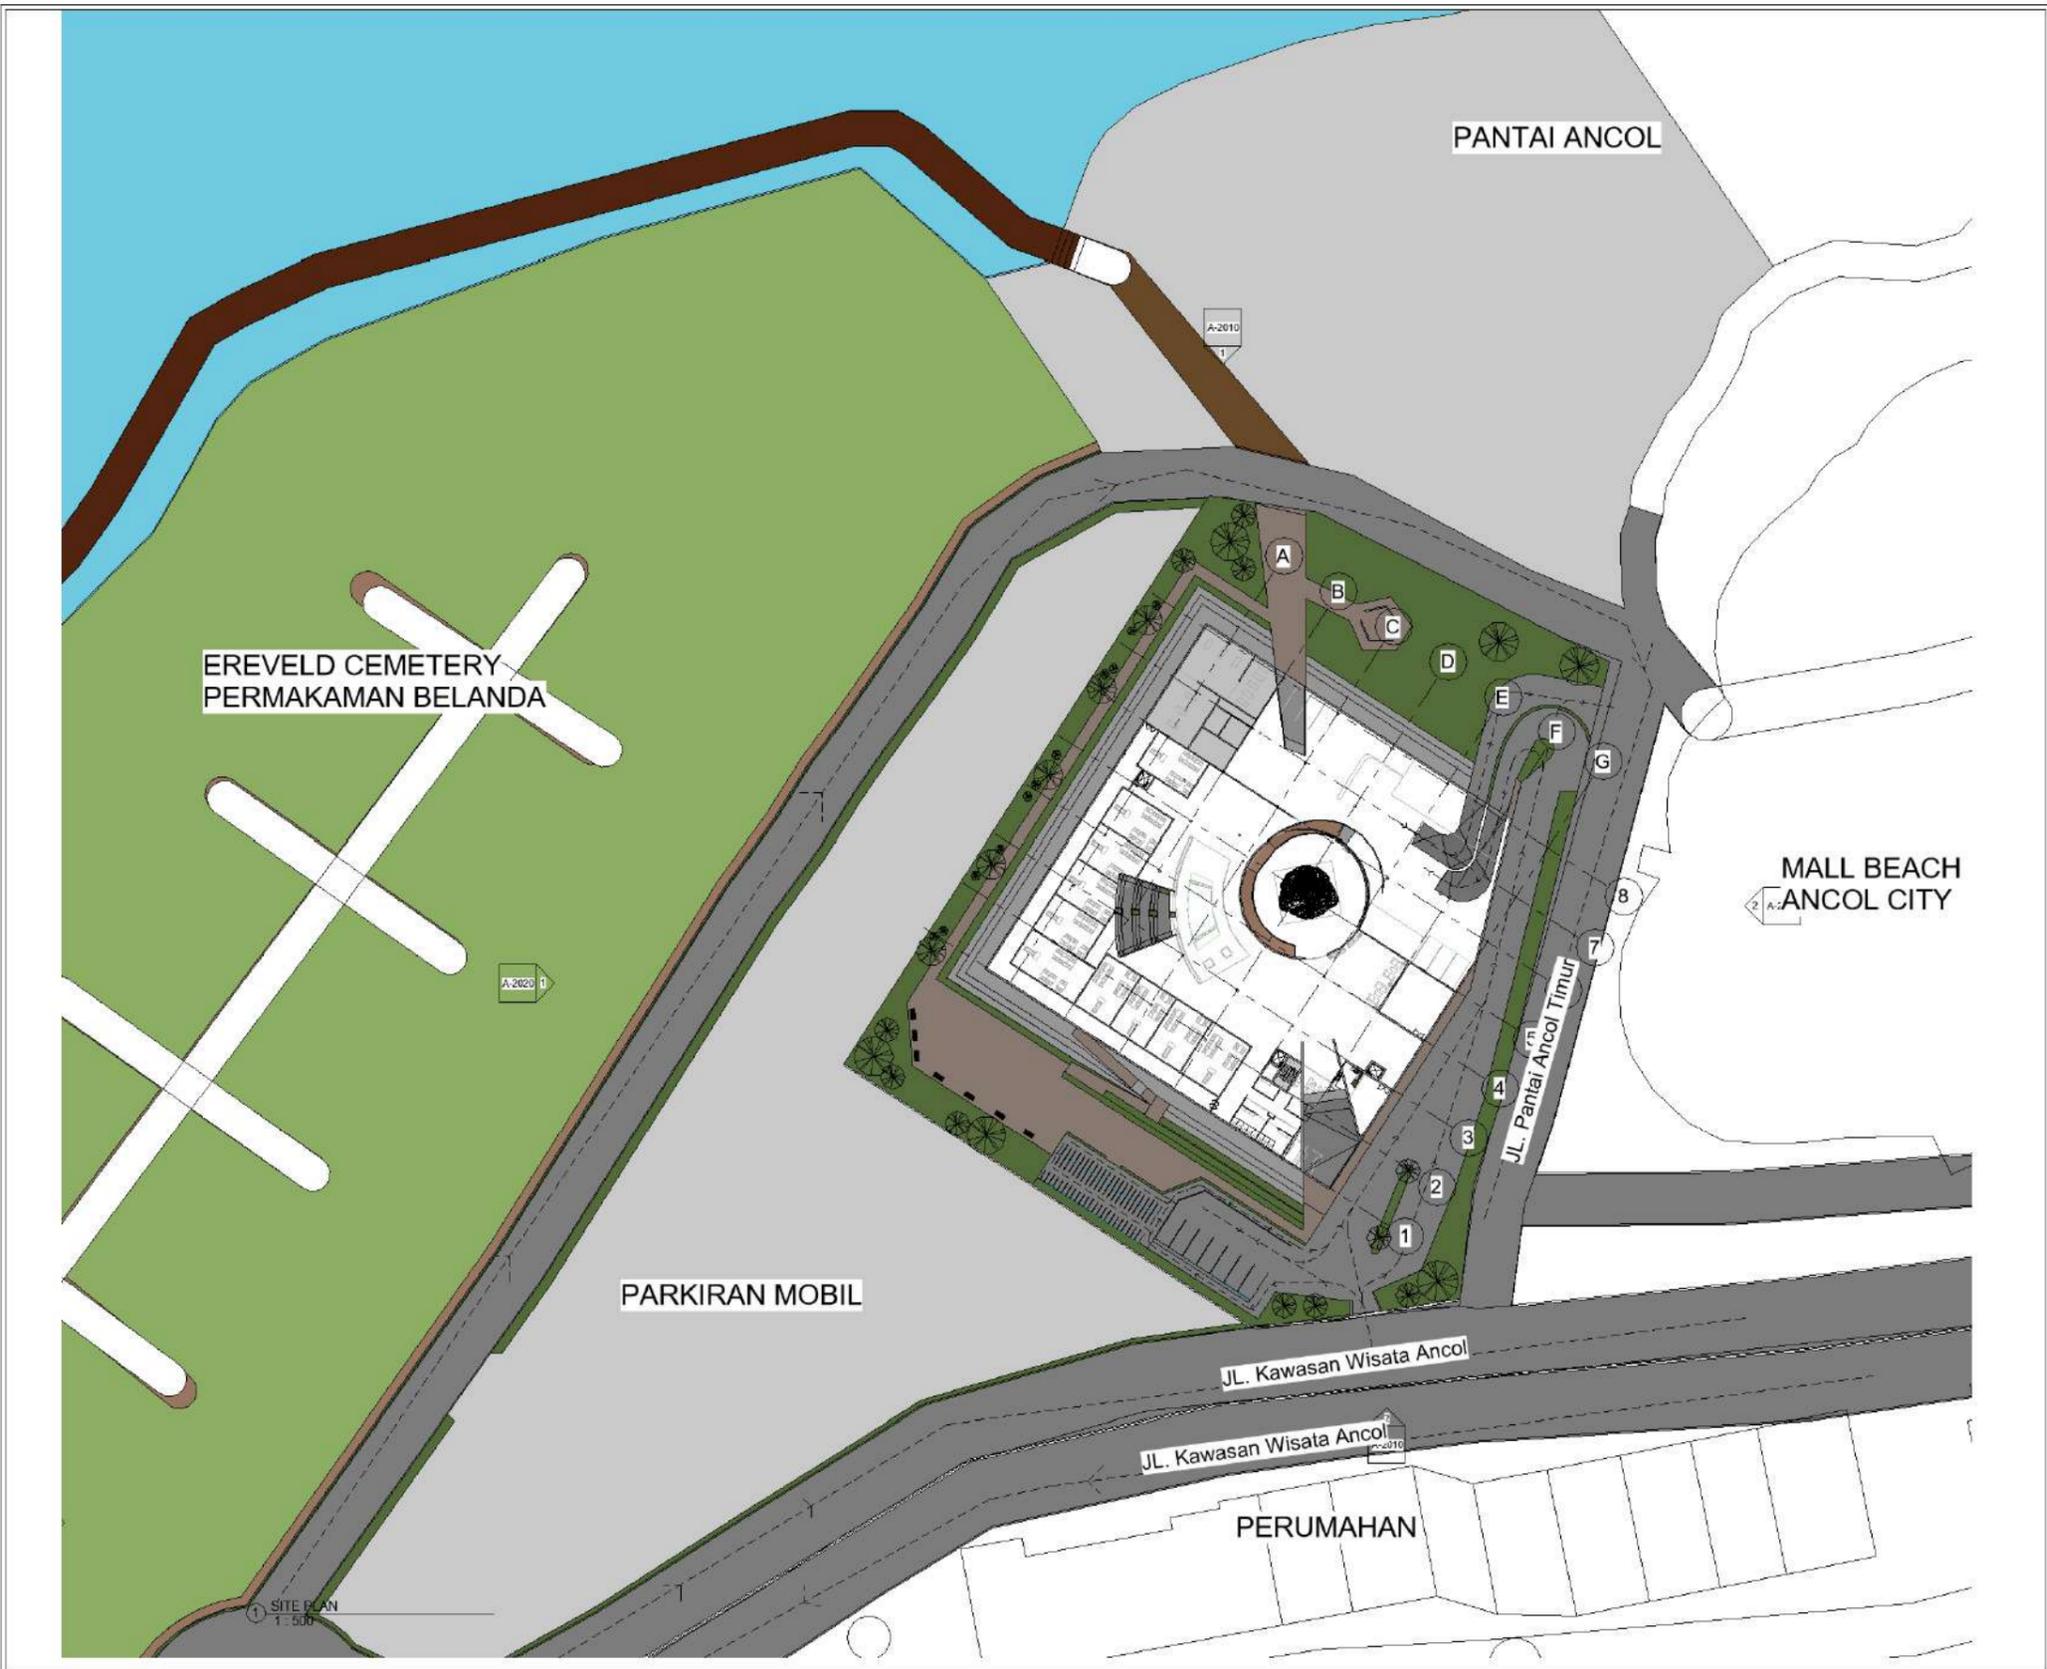

NOTE

PROGRAM:  ARSITEKTUR

SUBJECT :  
ARCHITECTURE DESIGN STUDIO 8

CODE : ARC A

CLASS : 2021/2022

LECTURER' NAME :  
Doni Freza S.T., M.T.

STUDENT' NAME :  
Cathrine A

STUDENT' ID :  
21180010

TITLE :  
SITEPLAN

DRAWING BY :   
Cathrine A

CHECKED BY :   
Checker

MARKED BY :   
Approver

SUBMISSION DATE :  
06/17/22

SCALE	PAGE
1 : 500	A-1020



**PODOMORO  
UNIVERSITY**

**NOTE**

PROGRAM:  ARSITEKTUR

SUBJECT :  
ARCHITECTURE DESIGN STUDIO 8

CODE : ARC A

CLASS : 2021/2022

LECTURER' NAME :  
Doni Fireza S.T., M.T.

STUDENT' NAME :  
Cathrine A

STUDENT' ID :  
21180010

TITLE :  
DENAH LANTAI  
BASEMENT


DRAWING BY :   
Cathrine A

CHECKED BY :   
Checker

MARKED BY :   
Approver

SUBMISSION DATE :  
06/17/22

SCALE	PAGE
1 : 200	A-1030

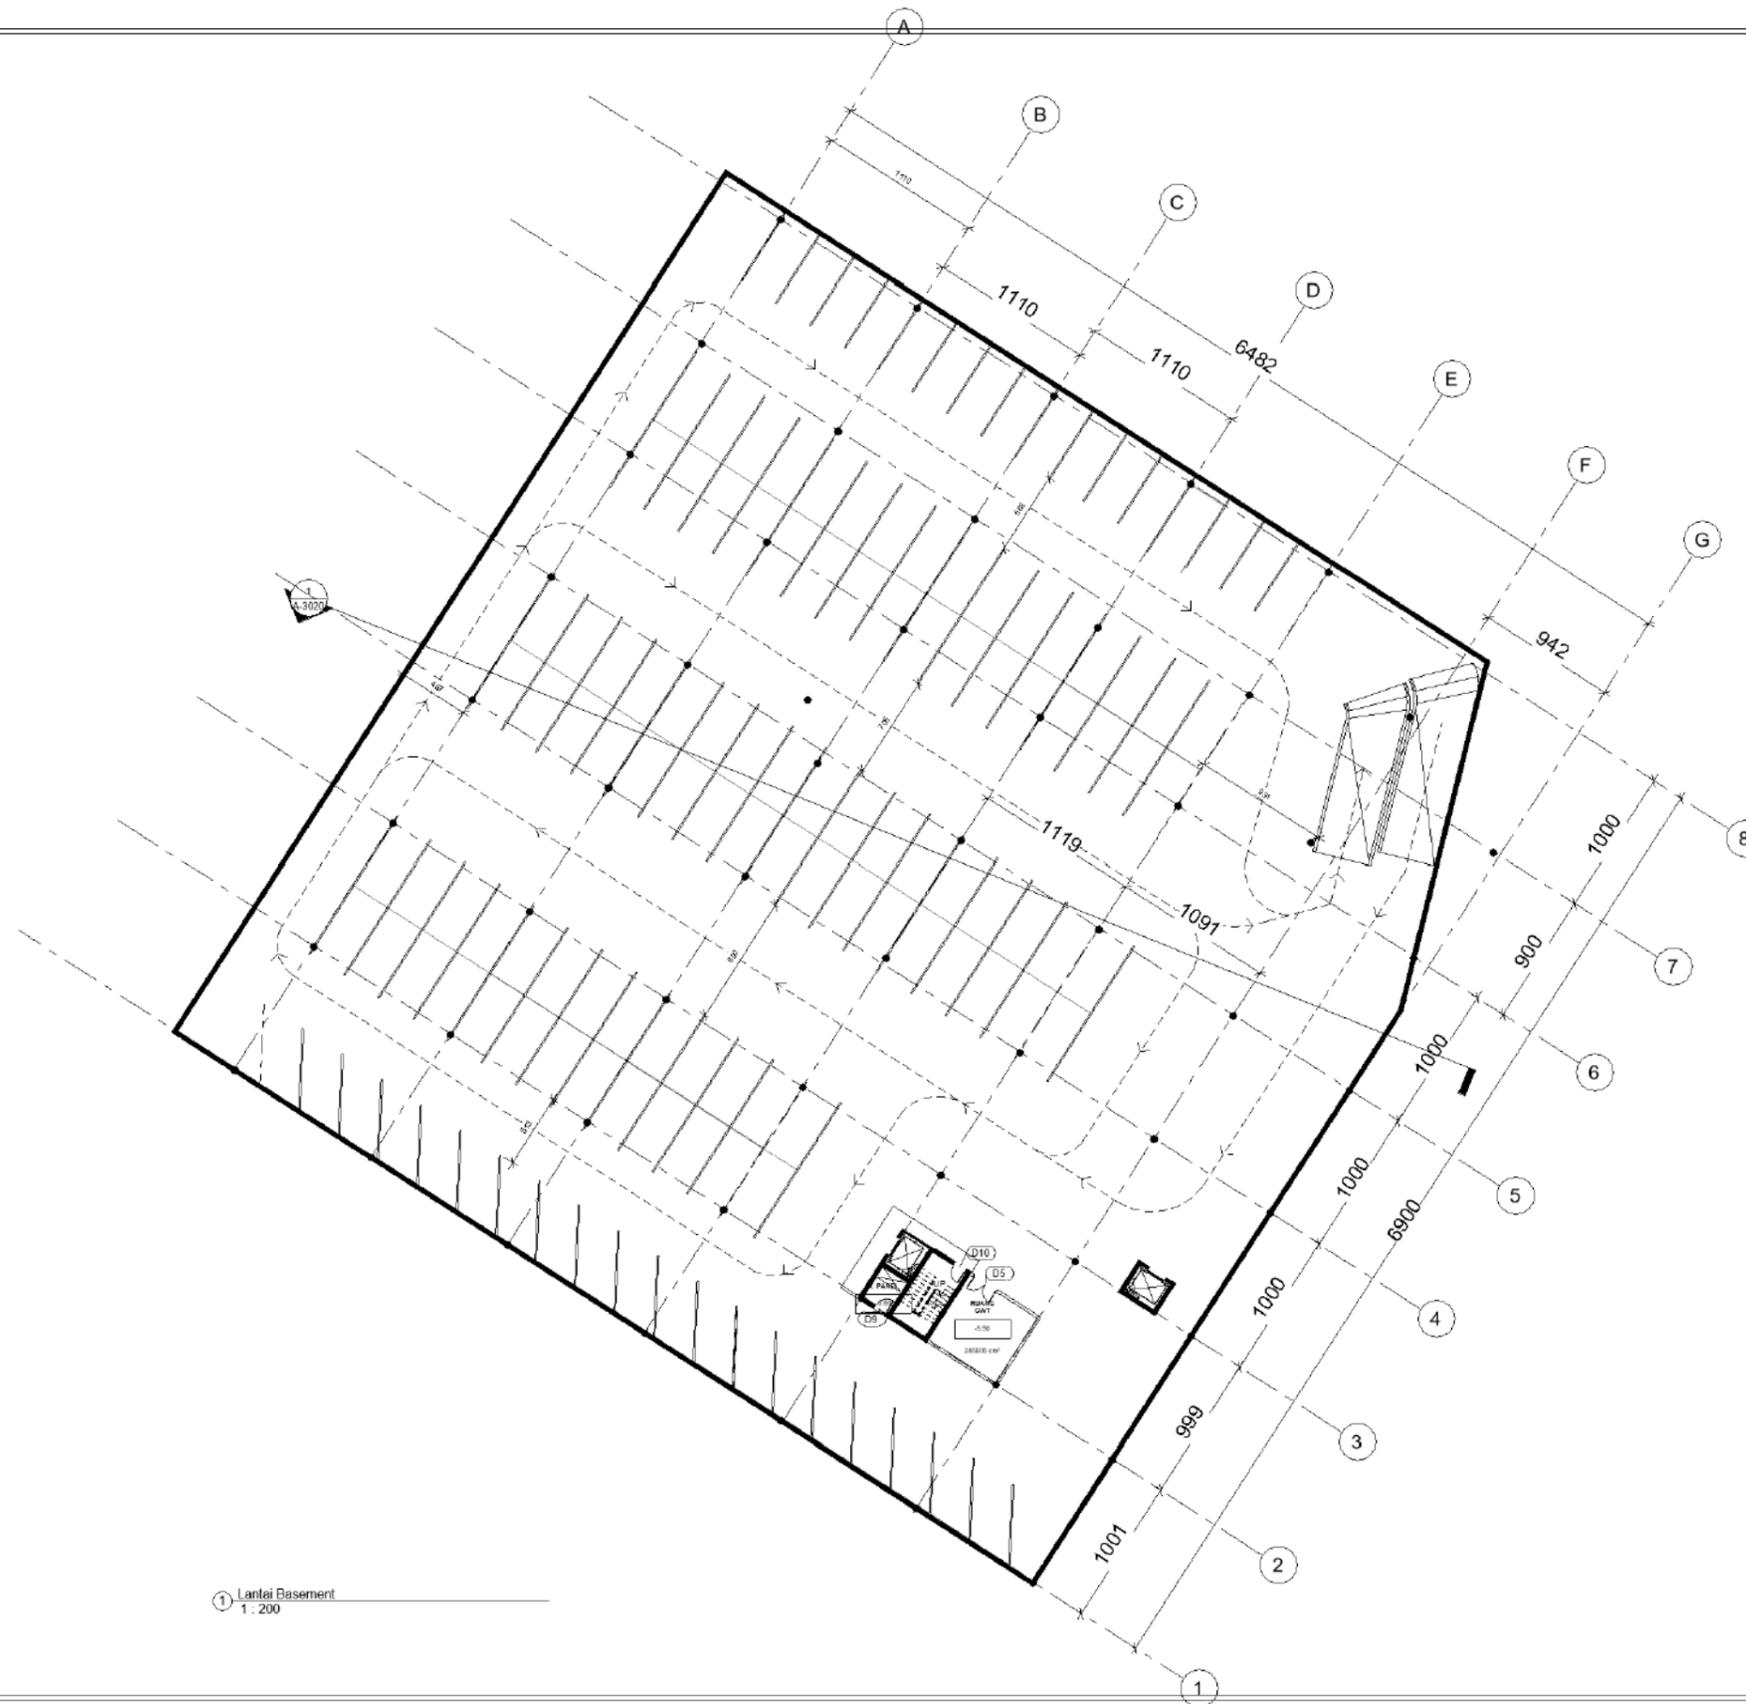

1 Lantai Basement  
1 : 200





**PODOMORO  
UNIVERSITY**

**NOTE**

PROGRAM:  ARSITEKTUR

SUBJECT :  
ARCHITECTURE DESIGN STUDIO 8

CODE : ARC A

CLASS : 2021/2022

LECTURER' NAME :  
Doni Fireza S.T., M.T.

STUDENT' NAME :  
Cathrine A

STUDENT' ID :  
21180010

TITLE :  
GROUND FLOOR


DRAWING BY :   
Cathrine A

CHECKED BY :   
Checker

MARKED BY :   
Approver

SUBMISSION DATE :  
06/17/22

SCALE	PAGE
1 : 250	A-1050

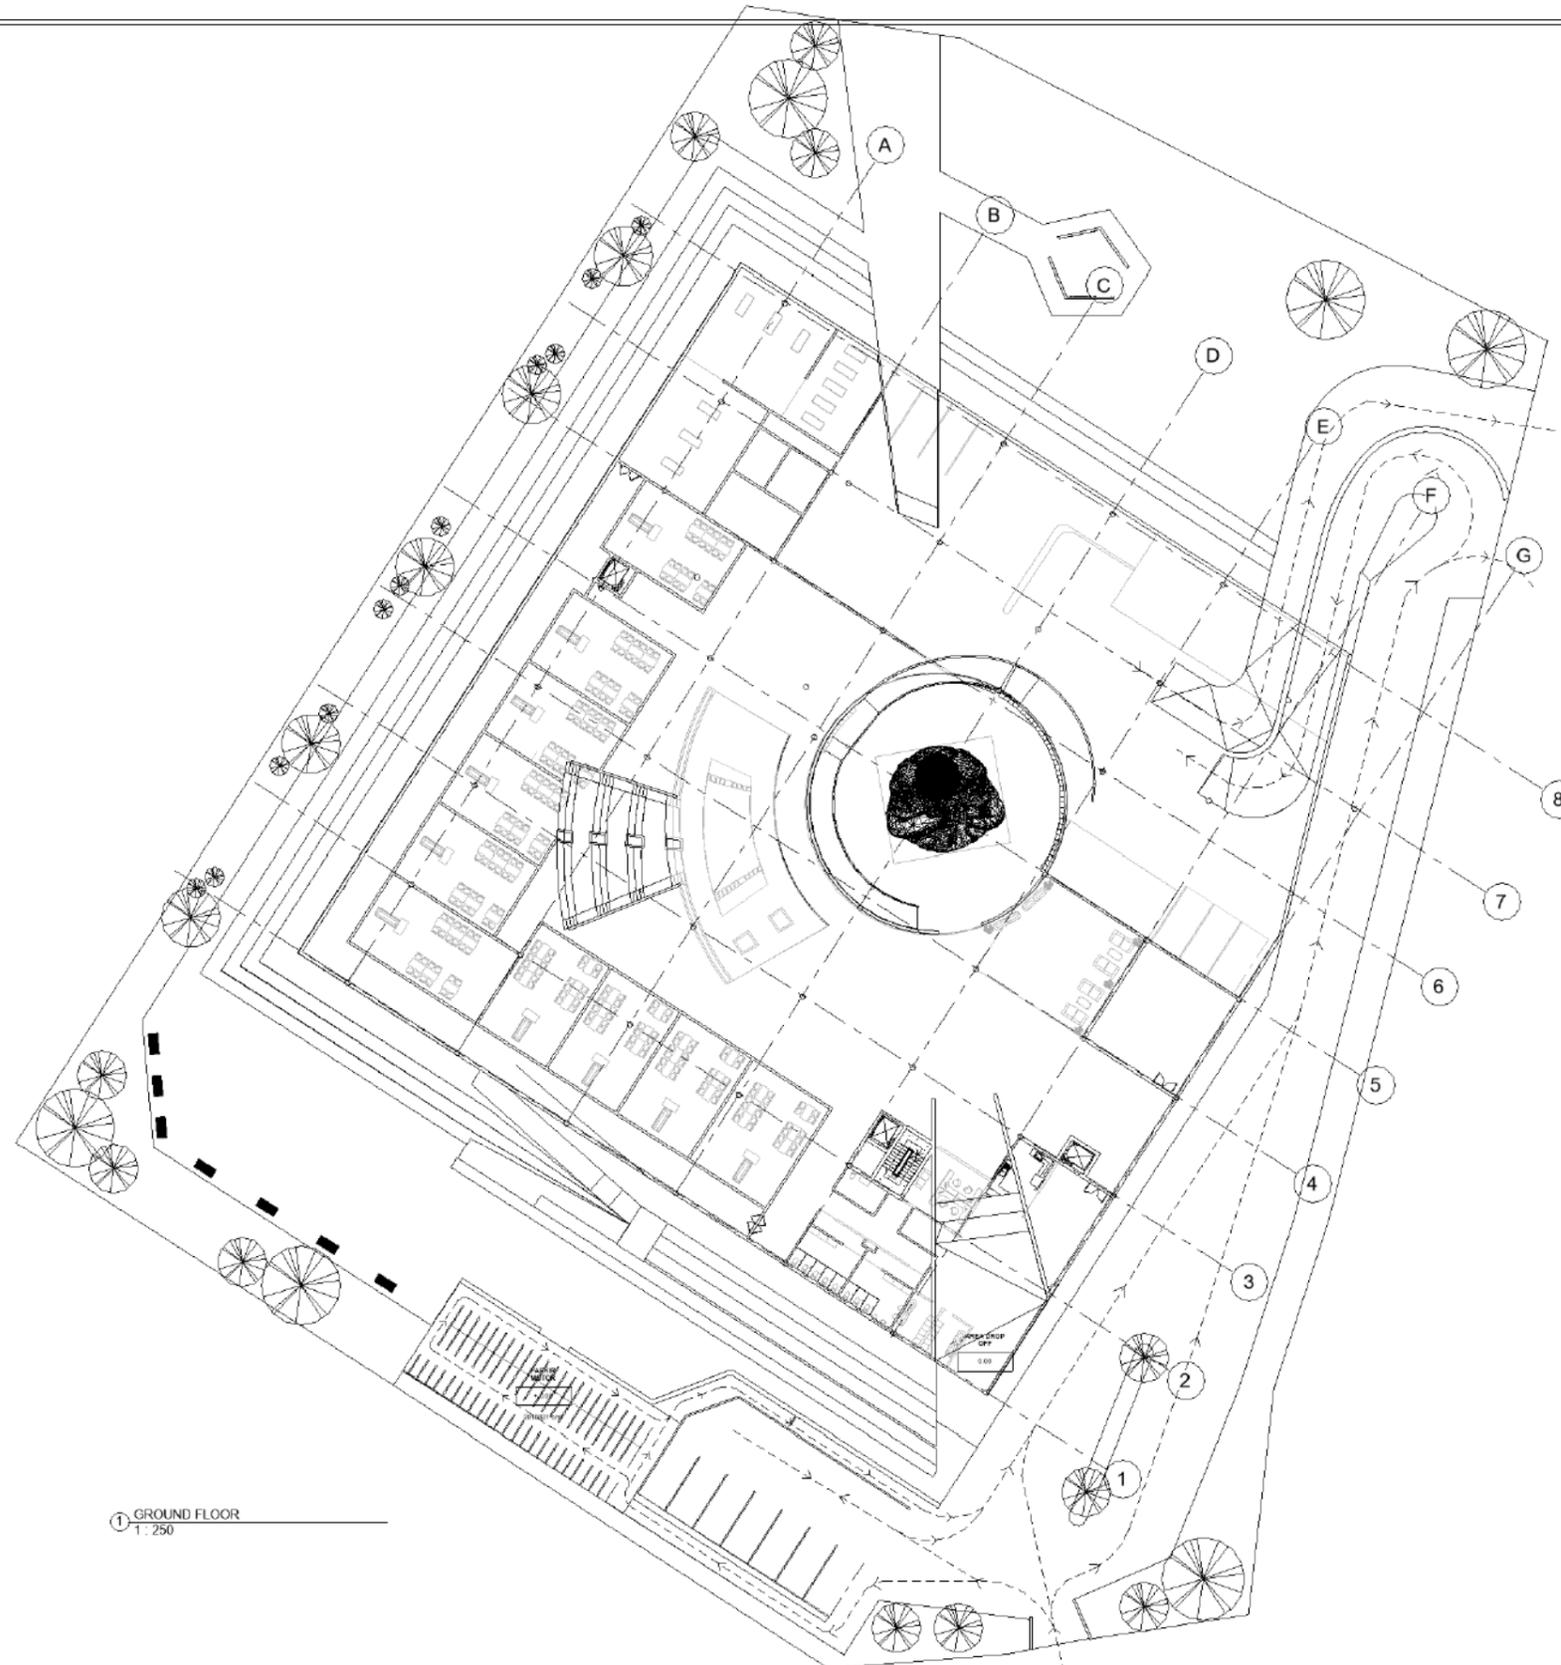

① GROUND FLOOR  
1 : 250





**PODOMORO**  
UNIVERSITY

NOTE

PROGRAM:  ARSITEKTUR

SUBJECT :  
ARCHITECTURE DESIGN STUDIO 8

CODE : ARC A

CLASS : 2021/2022

LECTURER' NAME :  
Doni Fireza S.T., M.T.

STUDENT' NAME :  
Cathrine A

STUDENT' ID :  
21180010

TITLE :  
DENAH LANTAI 2


DRAWING BY :   
Cathrine A

CHECKED BY :   
Checker

MARKED BY :   
Approver

SUBMISSION DATE :  
06/17/22

SCALE	PAGE
1 : 200	A-1070

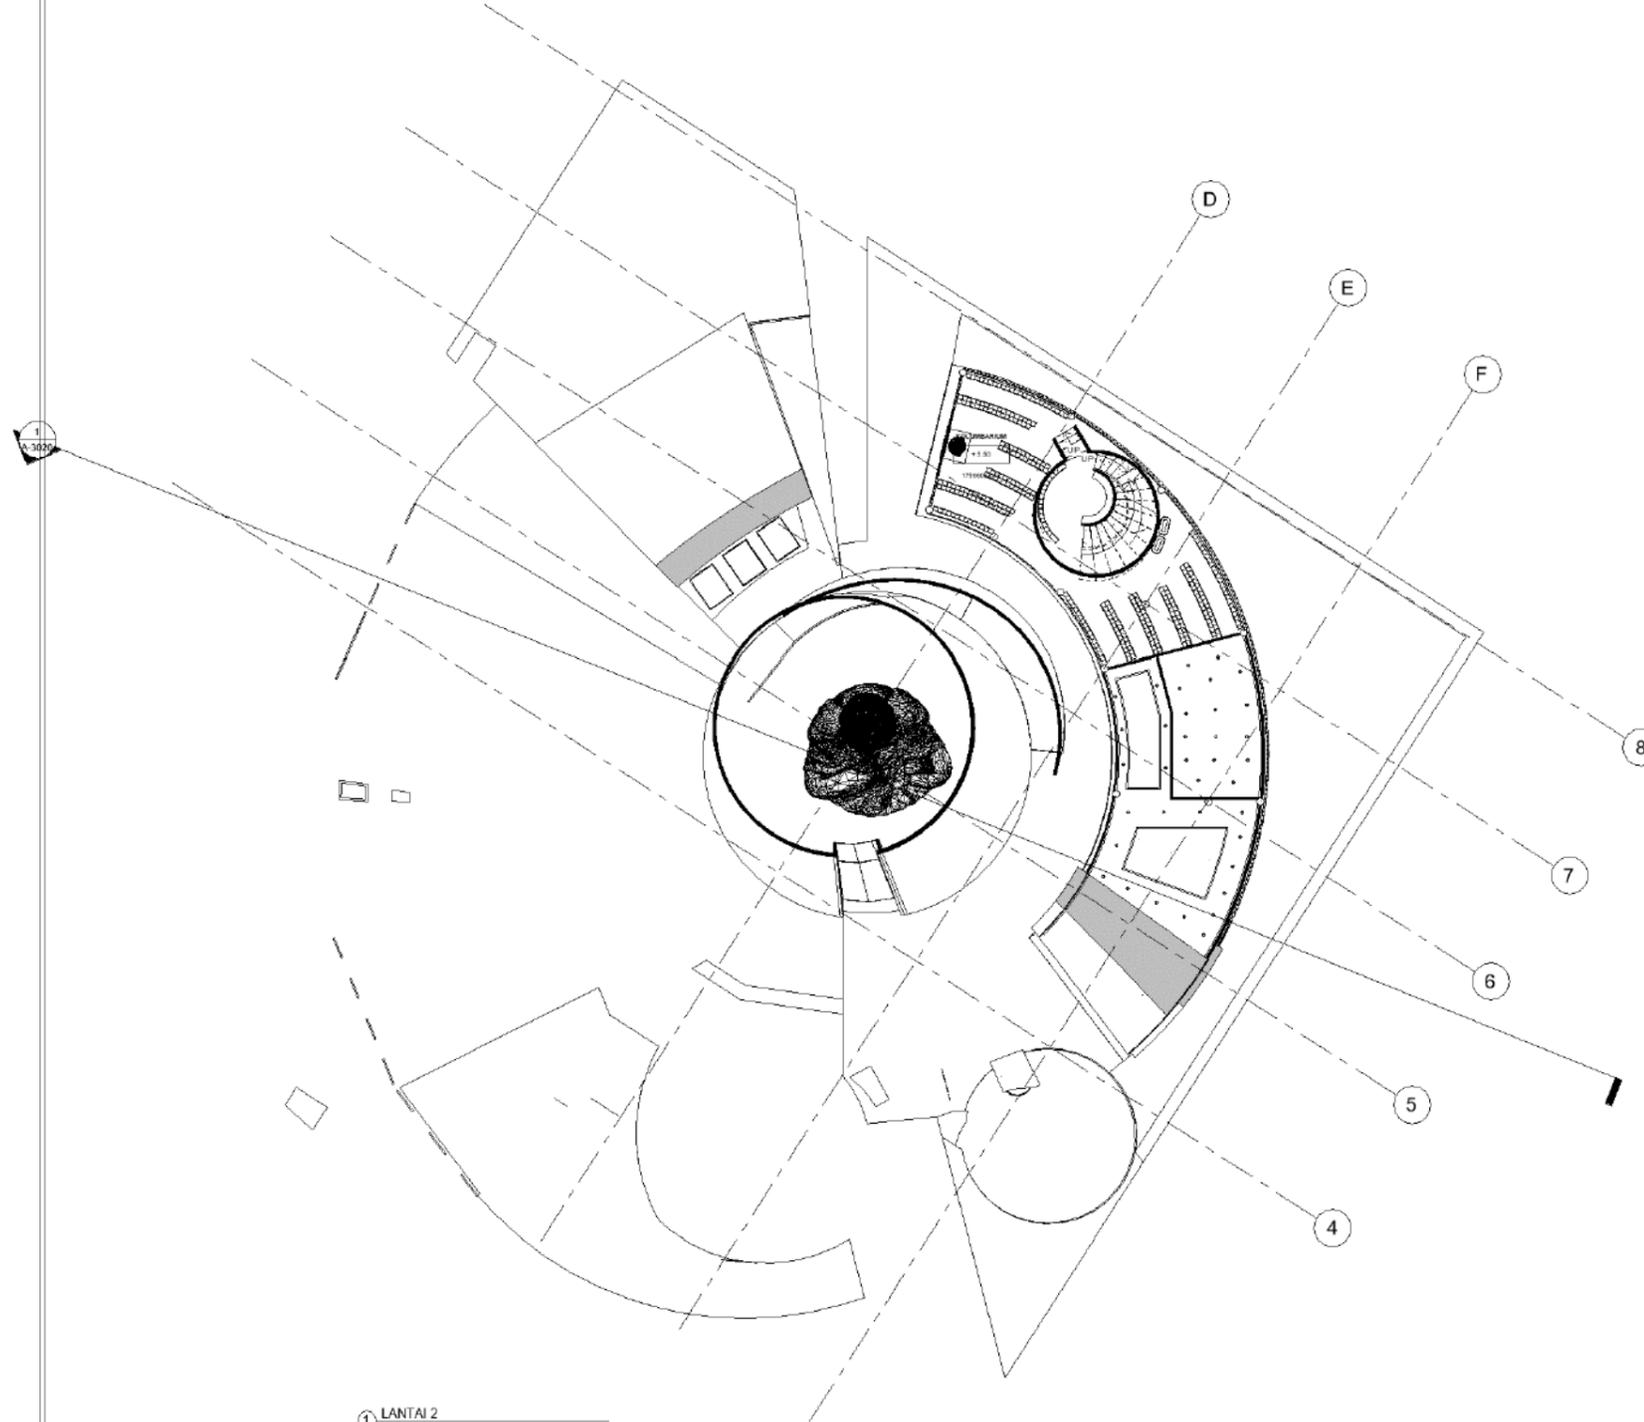


1 LANTAI 2  
1:200




PODOMORO  
UNIVERSITY

NOTE

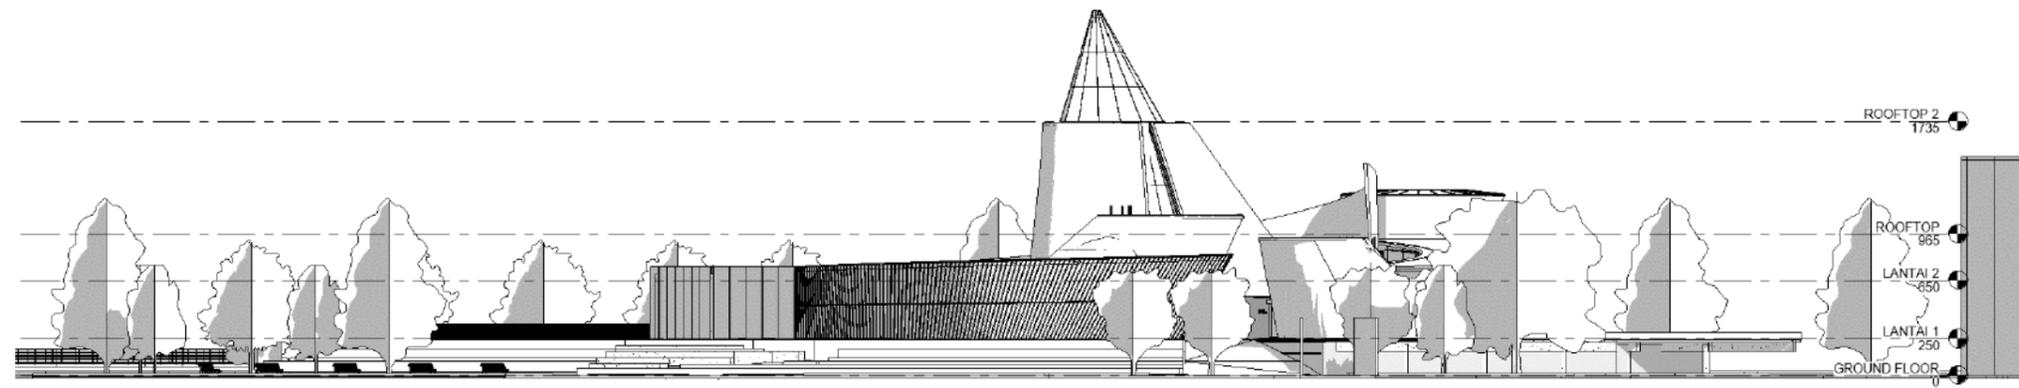

② TAMPAK DEPAN  
1:200

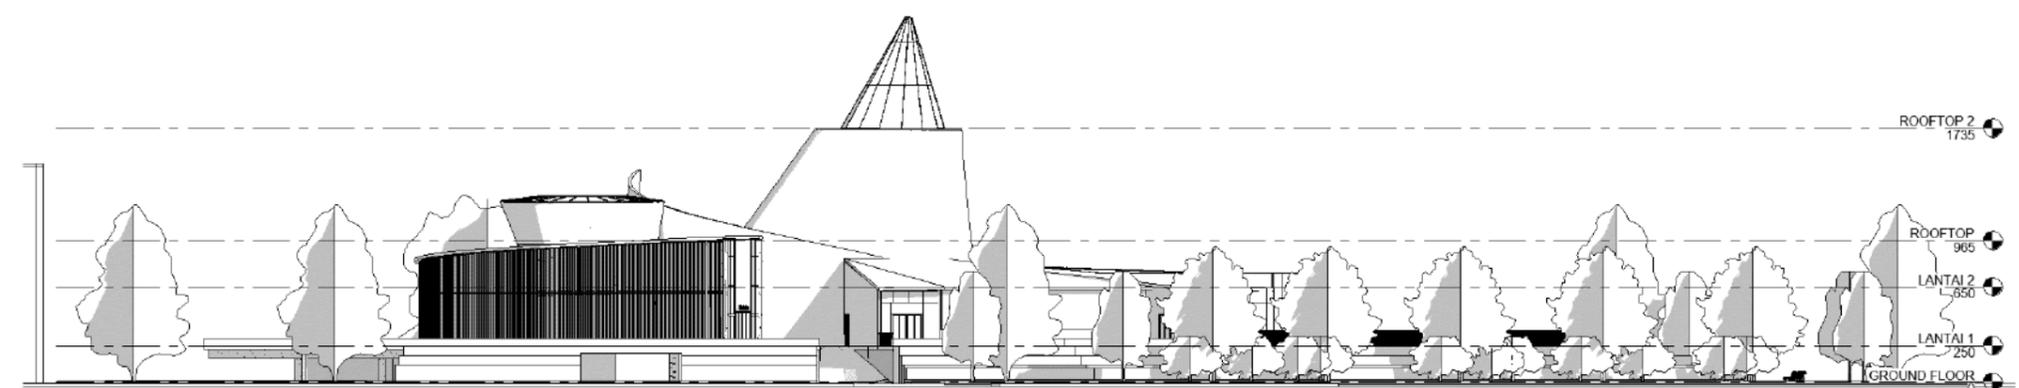

① TAMPAK BELAKANG  
1:200

PROGRAM:  ARSITEKTUR

SUBJECT :  
ARCHITECTURE DESIGN STUDIO 8

CODE : ARC A

CLASS : 2021/2022

LECTURER' NAME :  
Doni Fireza S.T., M.T.

STUDENT' NAME :  
Cathrine A

STUDENT' ID :  
21180010

TITLE :  
TAMPAK DEPAN,  
TAMPAK  
BELAKANG

DRAWING BY :   
Cathrine A

CHECKED BY :   
Checker

MARKED BY :   
Approver

SUBMISSION DATE :  
06/17/22

SCALE	PAGE
1 : 200	A-2010



**PODOMORO  
UNIVERSITY**

**NOTE**

- ROOFTOP 2 1735
- ROOFTOP 965
- LANTAI 2 650
- LANTAI 1 250
- GROUND FLOOR
- LOWER GROUND FLOOR 200

PROGRAM: ARSITEKTUR

SUBJECT :  
ARCHITECTURE DESIGN STUDIO 8

CODE : ARC A

CLASS : 2021/2022

LECTURER' NAME :  
Doni Fireza S.T., M.T.

STUDENT' NAME :  
Cathrine A

STUDENT' ID :  
21180010

TITLE 2 :  
TAMPAK KANAN,  
TAMPAK KIRI

- ROOFTOP 965
- LANTAI 2 650
- LANTAI 1 250
- GROUND FLOOR
- LOWER GROUND FLOOR 200


DRAWING BY :

CHECKED BY :


MARKED BY :

SUBMISSION DATE :  
06/17/22

SCALE	PAGE
1 : 200	A-2020

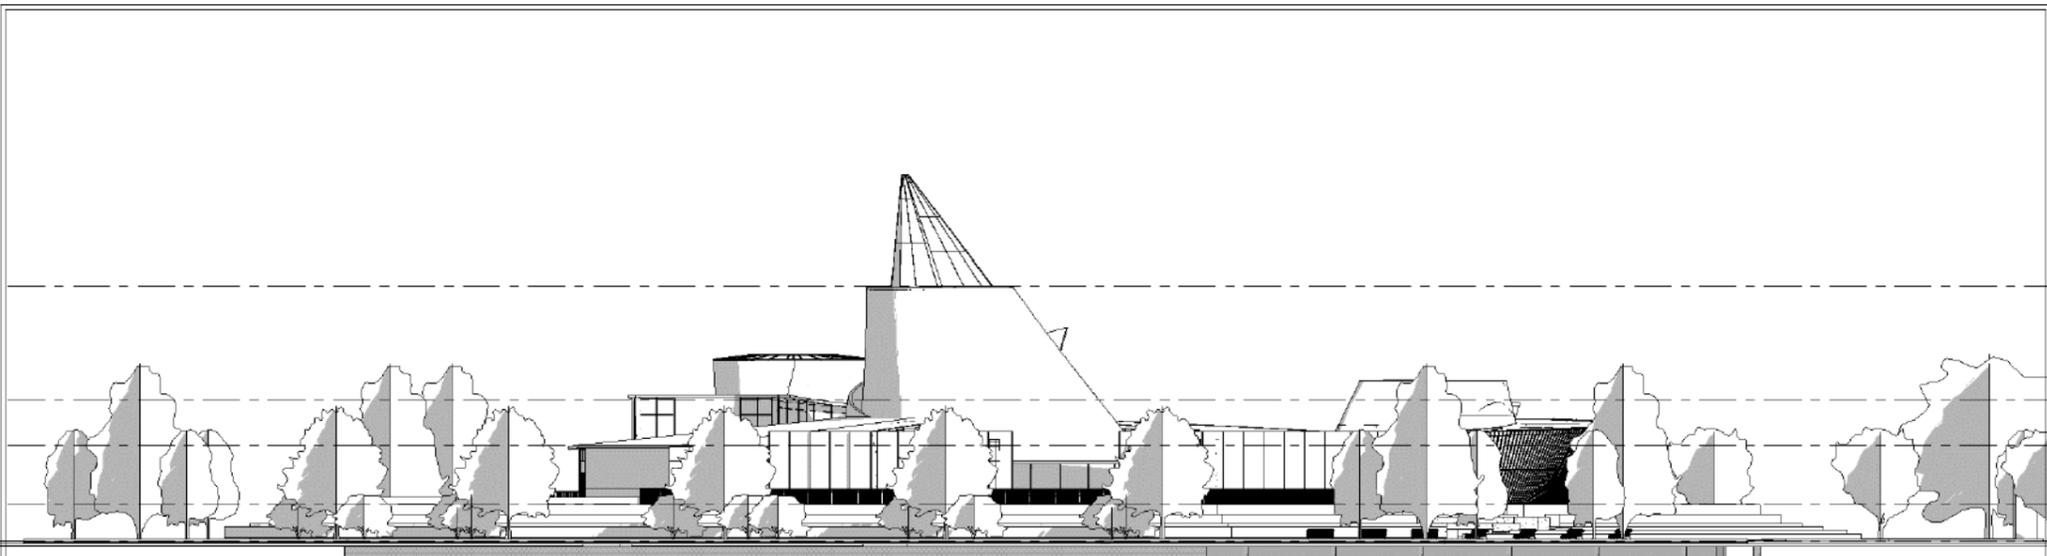

① TAMPAK KIRI  
1 : 200

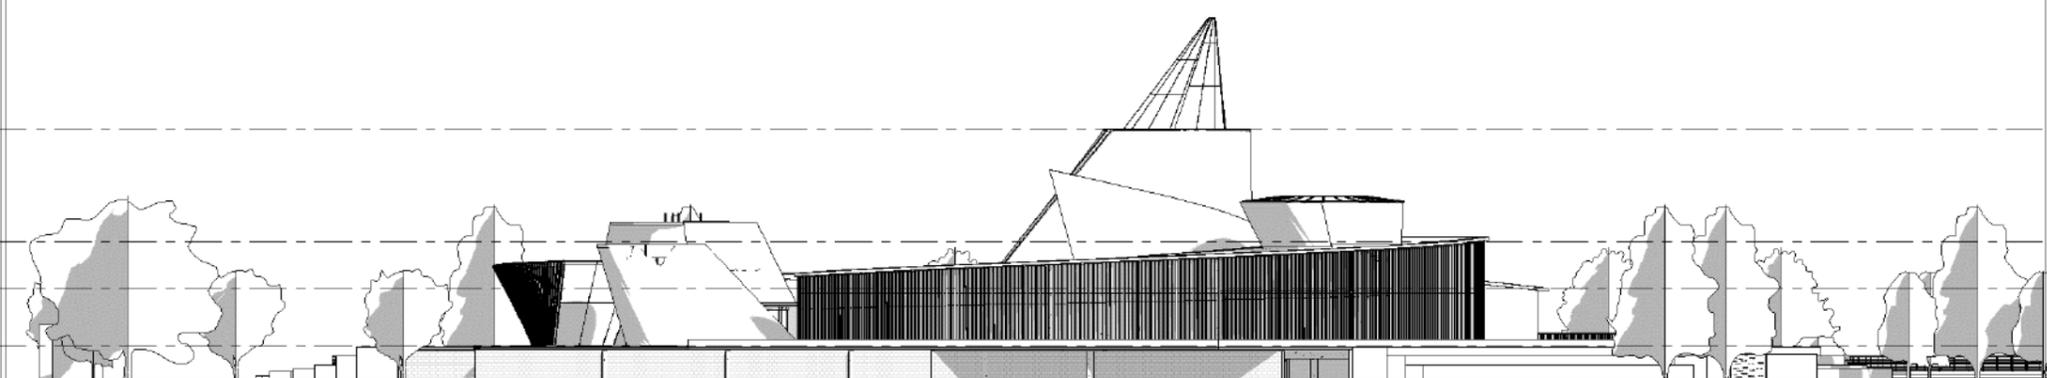

② TAMPAK KANAN  
1 : 200



**PODOMORO  
UNIVERSITY**

**NOTE**

PROGRAM : ARSITEKTUR

SUBJECT :  
ARCHITECTURE DESIGN STUDIO 8

CODE : ARC A

CLASS : 2021/2022

LECTURER' NAME :  
Doni Fireza S.T., M.T.

STUDENT' NAME :  
Cathrine A

STUDENT' ID :  
21180010

TITLE :  
POTONGAN A-A',  
POTONGAN B-B'


DRAWING BY :   
Cathrine A


CHECKED BY :   
Checker

MARKED BY :   
Approver

SUBMISSION DATE :  
06/17/22

SCALE	PAGE
As indicated	A-3010

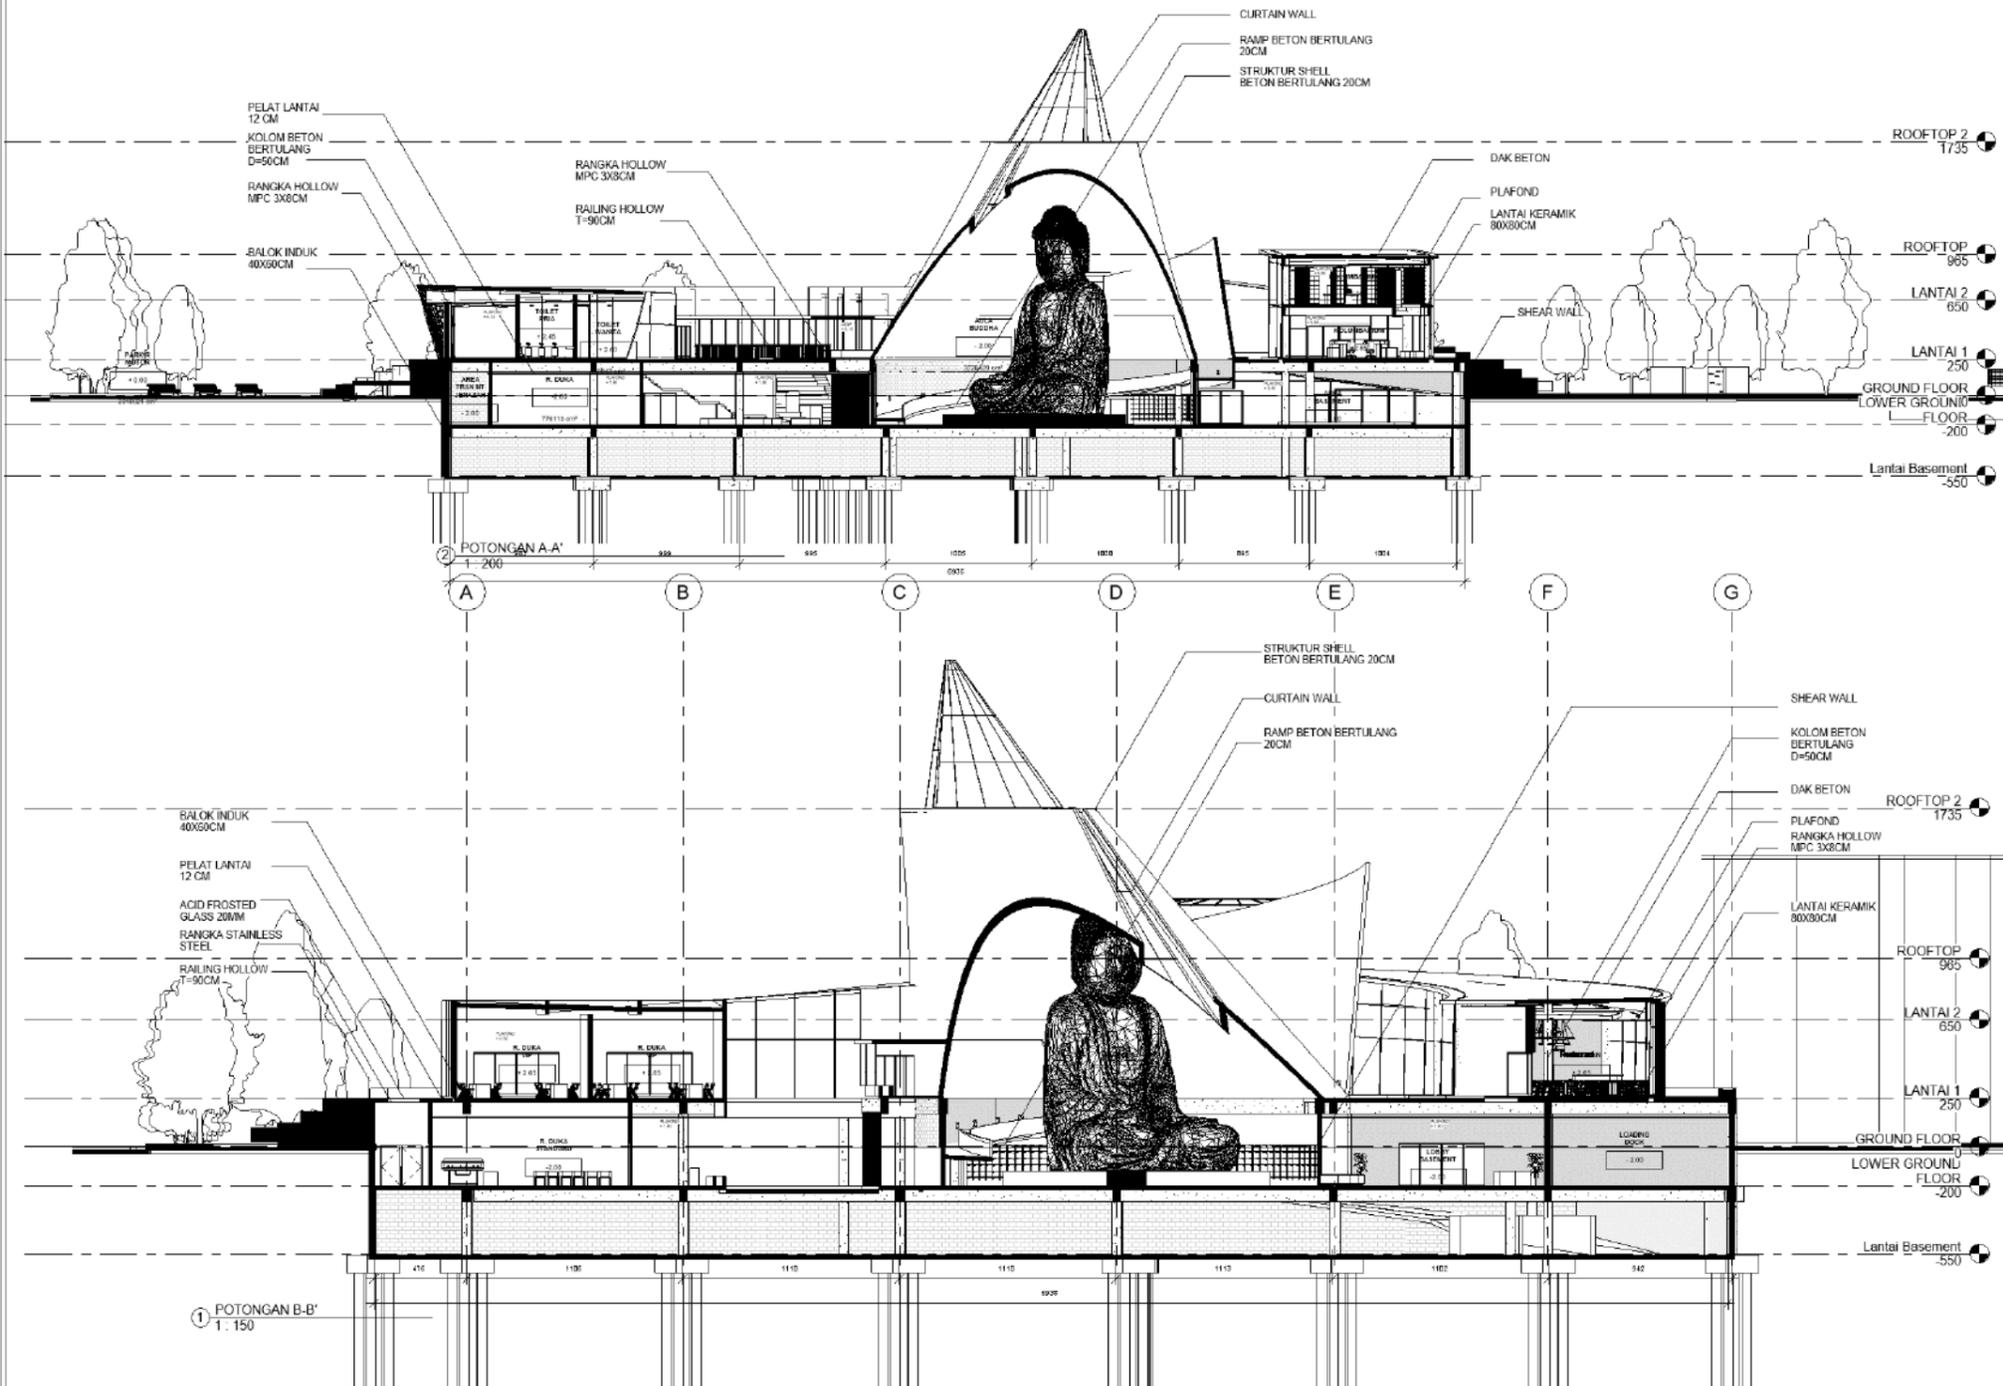

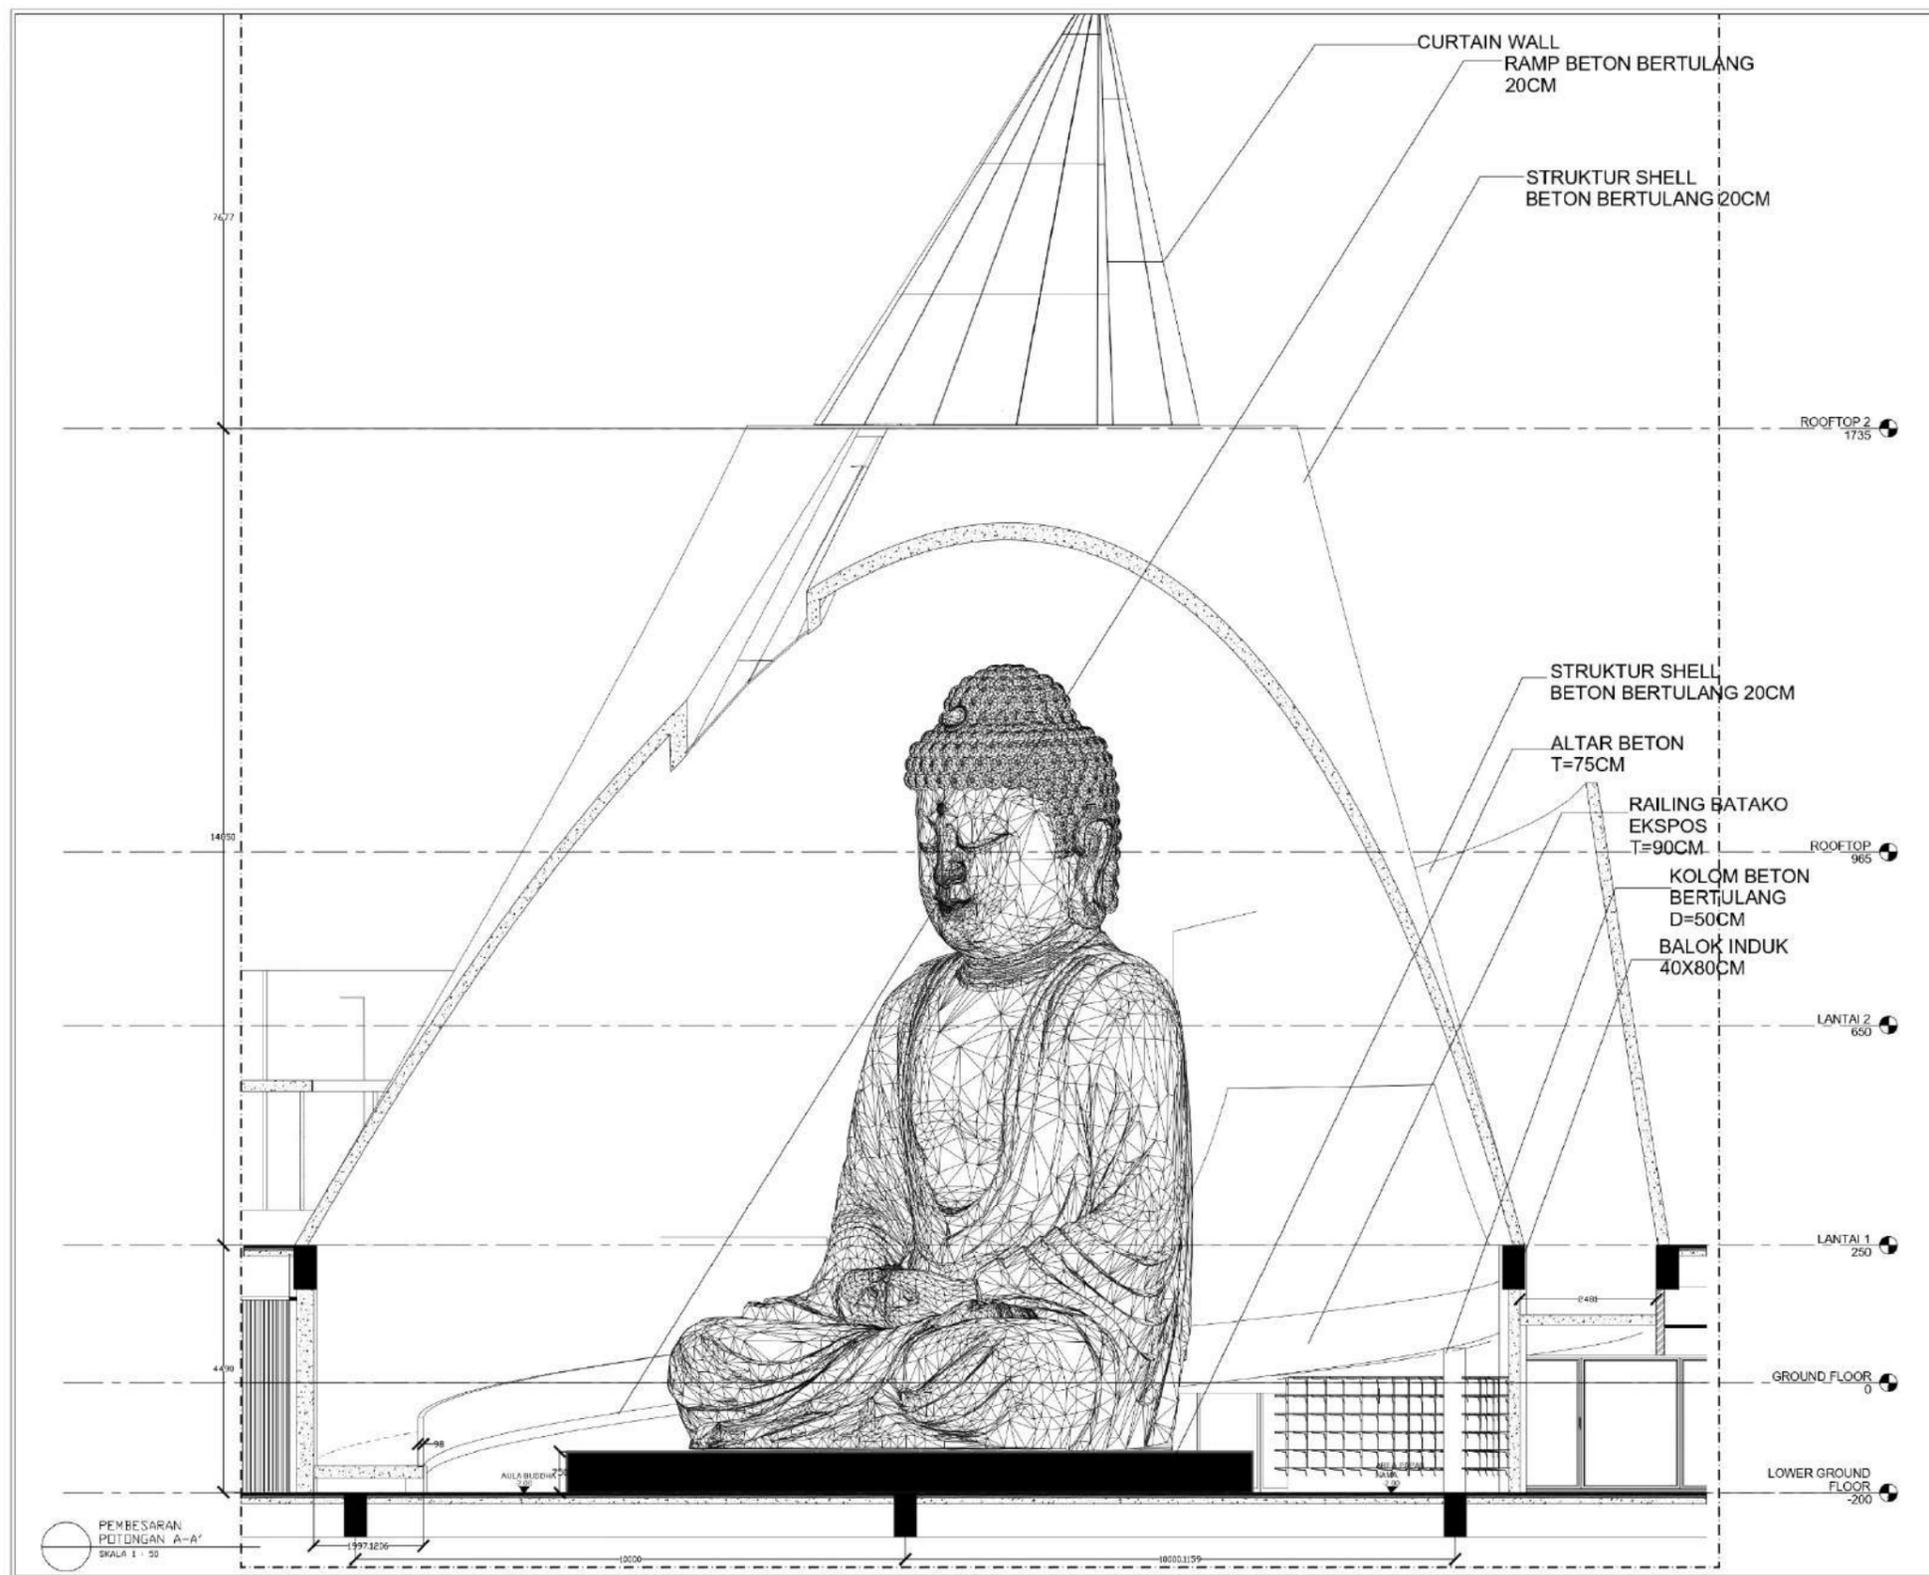

**NOTE**

PROGRAM : ARCHITECTURE  
 SUBJECT : ARCHITECTURE DESIGN STUDIO 8  
 CODE : ARC A  
 CLASS : 2021/2022  
 LECTURER' NAME : DONI FIREZA S.T.,M.T.

STUDENT' NAME : CATHRINE ANGELINA

STUDENT' ID : 21180010

TITLE : PEMBESARAN POTONGAN C-C'

DRAWING BY : CATHRINE ANGELINA

CHECKED BY : DONI FIREZA

MARKED BY : DONI FIREZA

SUBMISSION DATE: 17 / 06 / 2022  
 SCALE: 1 : 50      PAGE: A-3011



**PODOMORO  
UNIVERSITY**

**NOTE**

**PROGRAM:** ARSITEKTUR

**SUBJECT:** ARCHITECTURE DESIGN STUDIO 8

**CODE:** ARC A

**CLASS:** 2021/2022

**LECTURER' NAME:** Doni Fireza S.T., M.T.

**STUDENT' NAME:** Cathrine A

**STUDENT' ID:** 21180010

**TITLE:** POTONGAN C-C'


**DRAWING BY:** Cathrine A

**CHECKED BY:** Checker

**MARKED BY:** Approver

**SUBMISSION DATE:** 05/30/22

<b>SCALE</b>	<b>PAGE</b>
1 : 150	A-3020

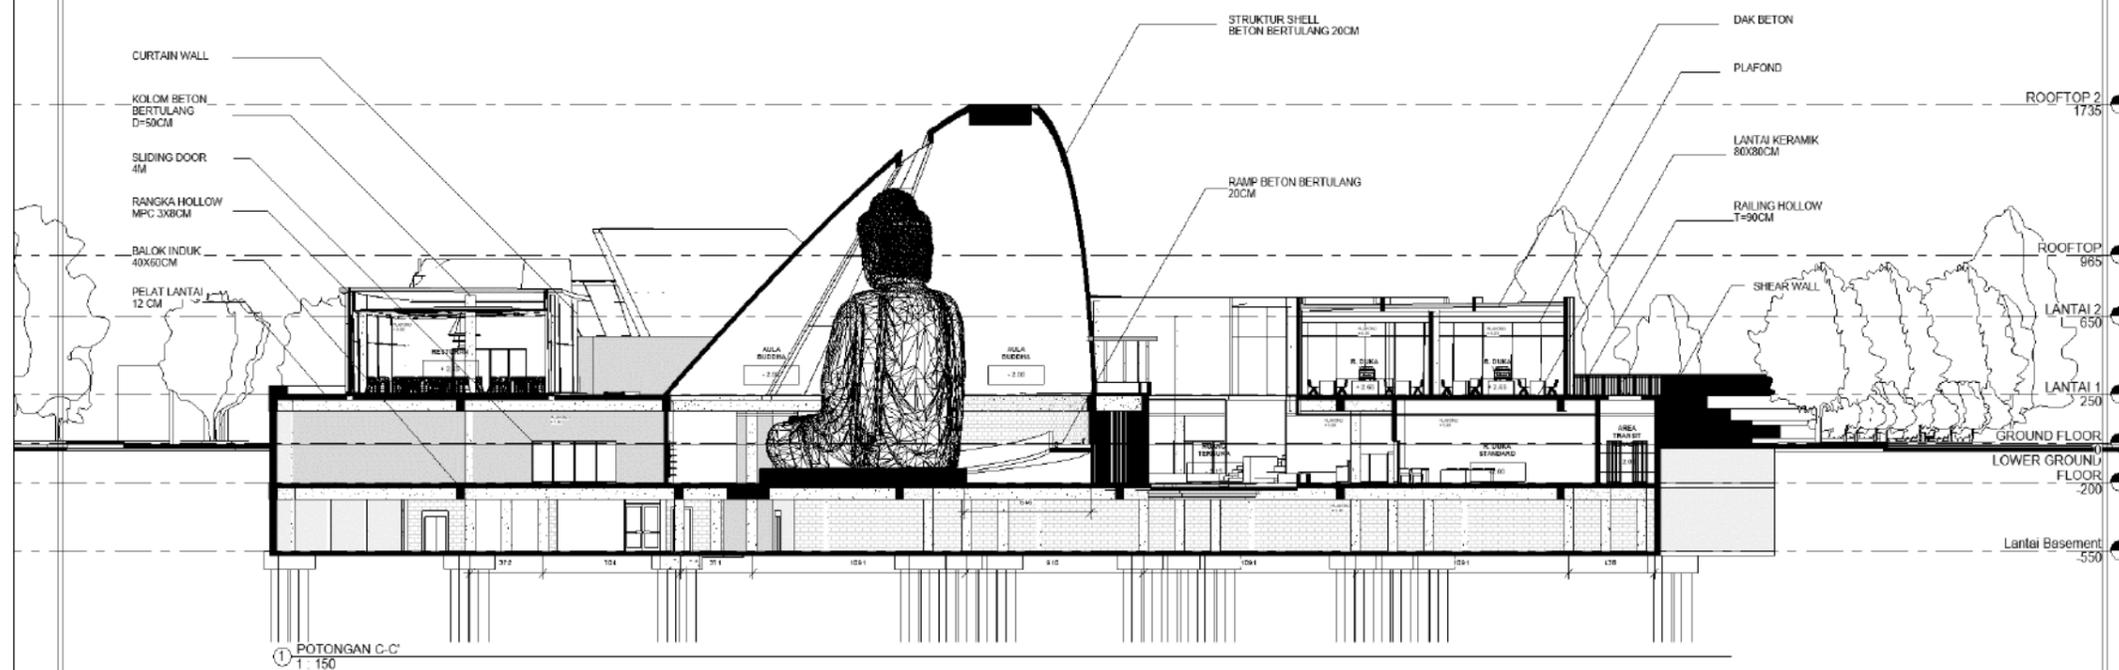

POTONGAN C-C'  
1 : 150

**NOTE**

PROGRAM : ARCHITECTURE

SUBJECT :  
ARCHITECTURE DESIGN STUDIO 8

CODE : ARC A

CLASS : 2021/2022

LECTURER' NAME :  
DONI FIREZA S.T.,M.T.

STUDENT' NAME :  
CATHRINE ANGELINA

STUDENT' ID :  
21190010

TITLE :  
PEMBESARAN POTONGAN C-C'

DRAWING BY :  
CATHRINE ANGELINA

CHECKED BY :  
DONI FIREZA


MARKED BY :  
DONI FIREZA

SUBMISSION DATE:

17 / 06 / 2022

SCALE: PAGE:

1:50 A-3031

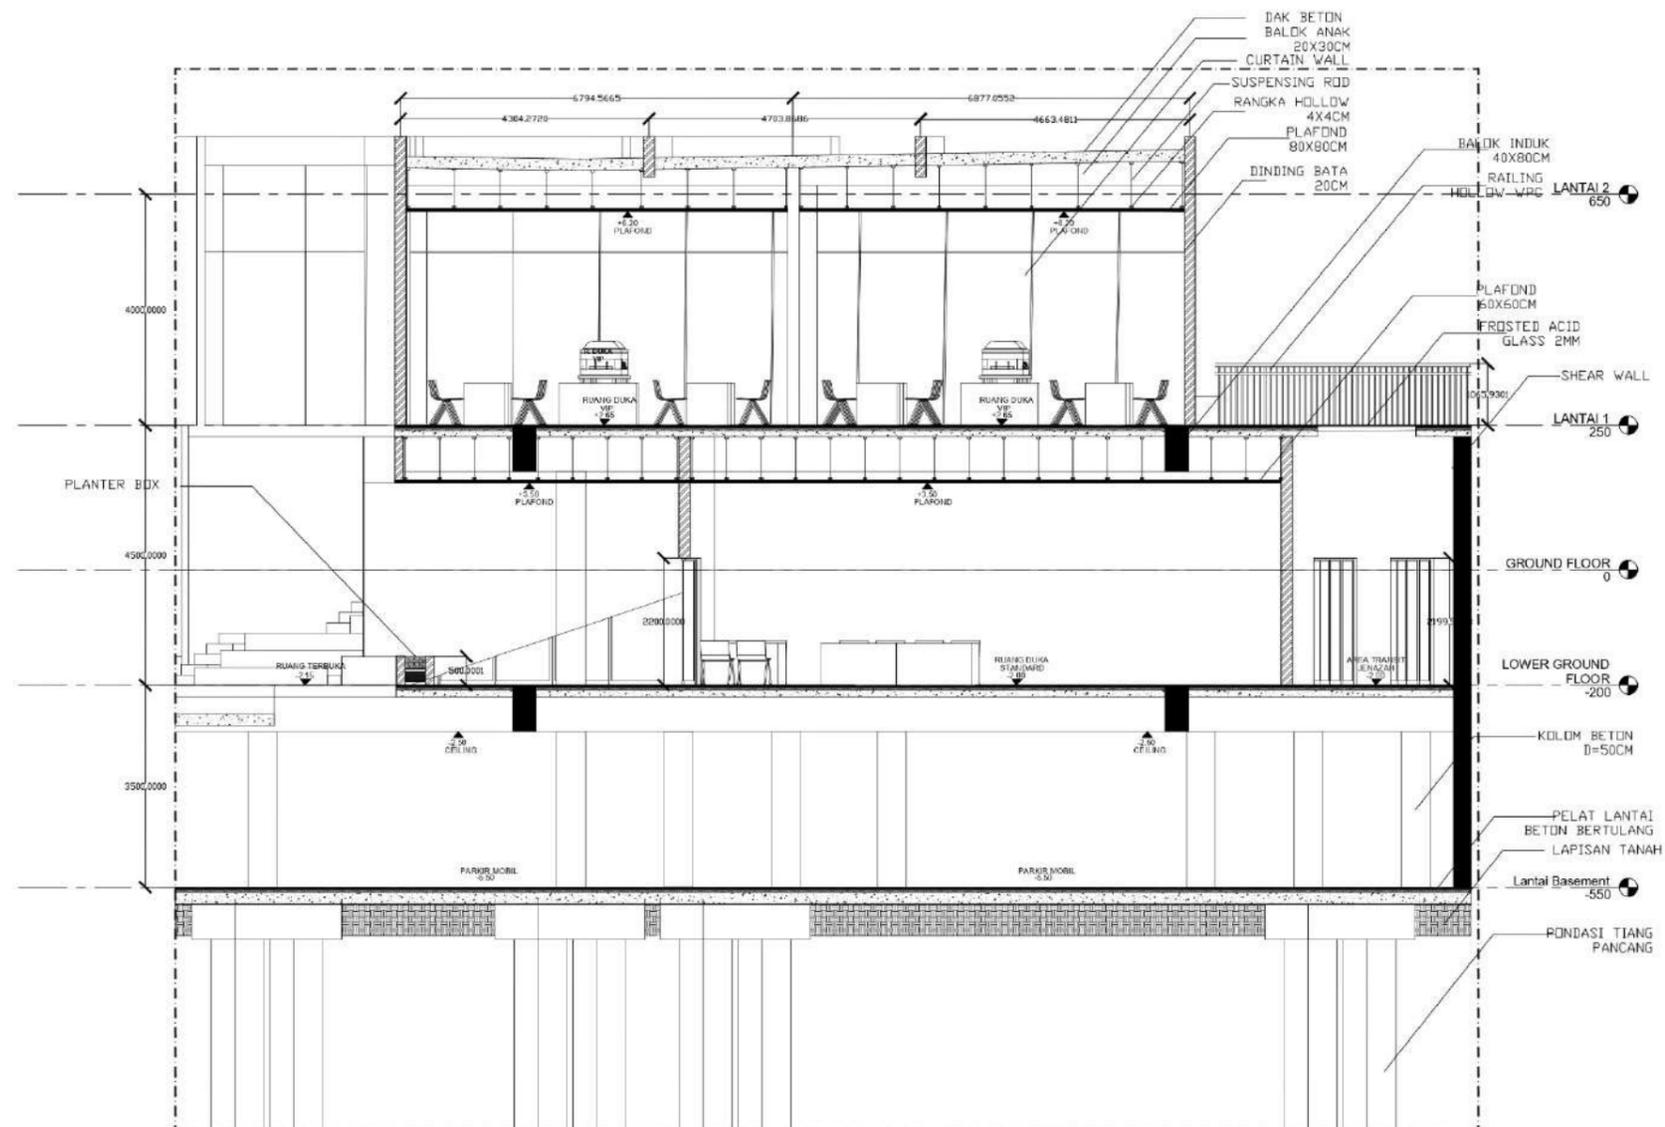


 PEMBESARAN  
 POTONGAN C-C'  
 SKALA 1 : 50

NOTE

PROGRAM : ARCHITECTURE

SUBJECT :  
ARCHITECTURE DESIGN STUDIO 8

CODE : ARC A

CLASS : 2021/2022

LECTURER' NAME :  
DONI FIREZA S.T.,M.T.

STUDENT' NAME :  
CATHRINE ANGELINA

STUDENT' ID :  
21180010

TITLE :  
DENAH PEMBESARAN TOILET LT.1

DRAWING BY :  
CATHRINE ANGELINA

CHECKED BY :  
DONI FIREZA


MARKED BY :  
DONI FIREZA


SUBMISSION DATE:

17 / 06 / 2022

SCALE: PAGE:

1: 20 A-4010

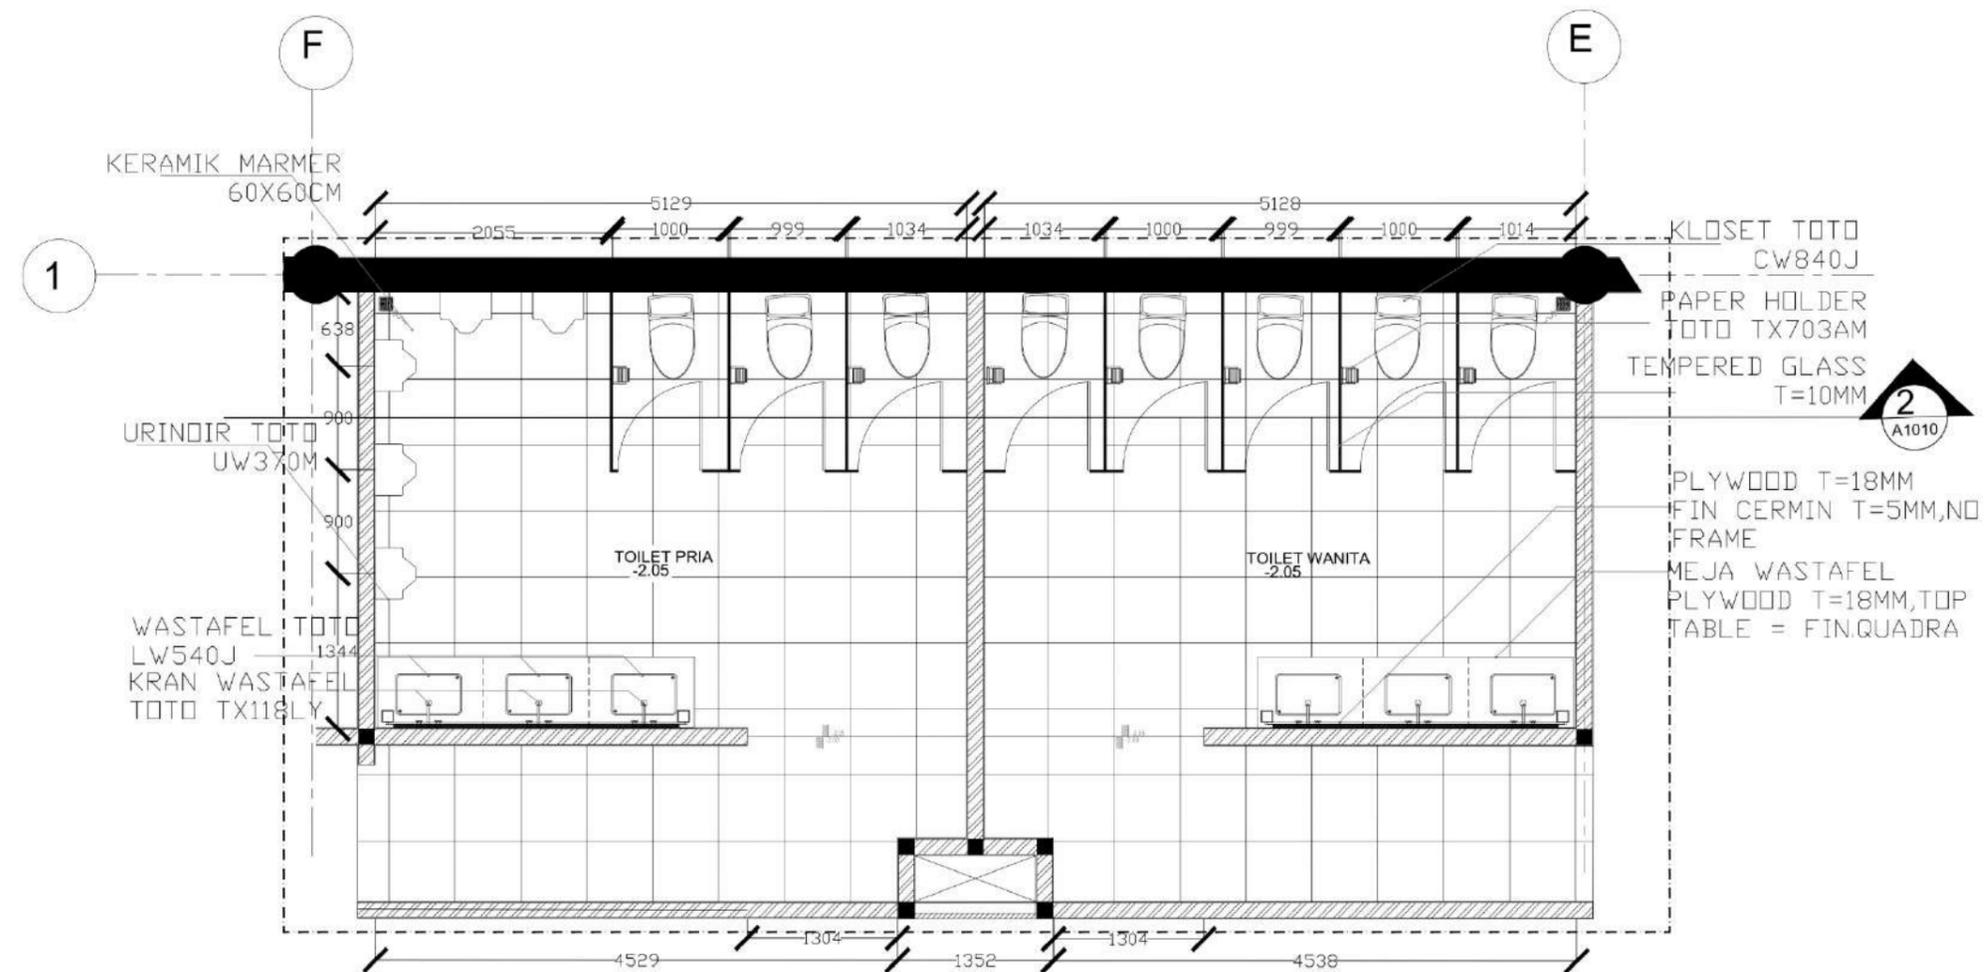

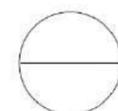
 DENAH PEMBESARAN  
 TOILET LT. 1  
 SKALA 1 : 20



PODOMORO  
UNIVERSITY

NOTE

PROGRAM : ARCHITECTURE

SUBJECT :  
ARCHITECTURE DESIGN STUDIO 8

CODE : ARC A

CLASS : 2021/2022

LECTURER' NAME :  
DONI FIREZA S.T.,M.T.

STUDENT' NAME :  
CATHRINE ANGELINA

STUDENT' ID :  
21180010

TITLE :  
DENAH PEMBESARAN  
AMPHITEATER

DRAWING BY :  
CATHRINE ANGELINA

CHECKED BY :  
DONI FIREZA


MARKED BY :  
DONI FIREZA

SUBMISSION DATE:

17 / 06 / 2022

SCALE: PAGE:

1: 50 A-4020

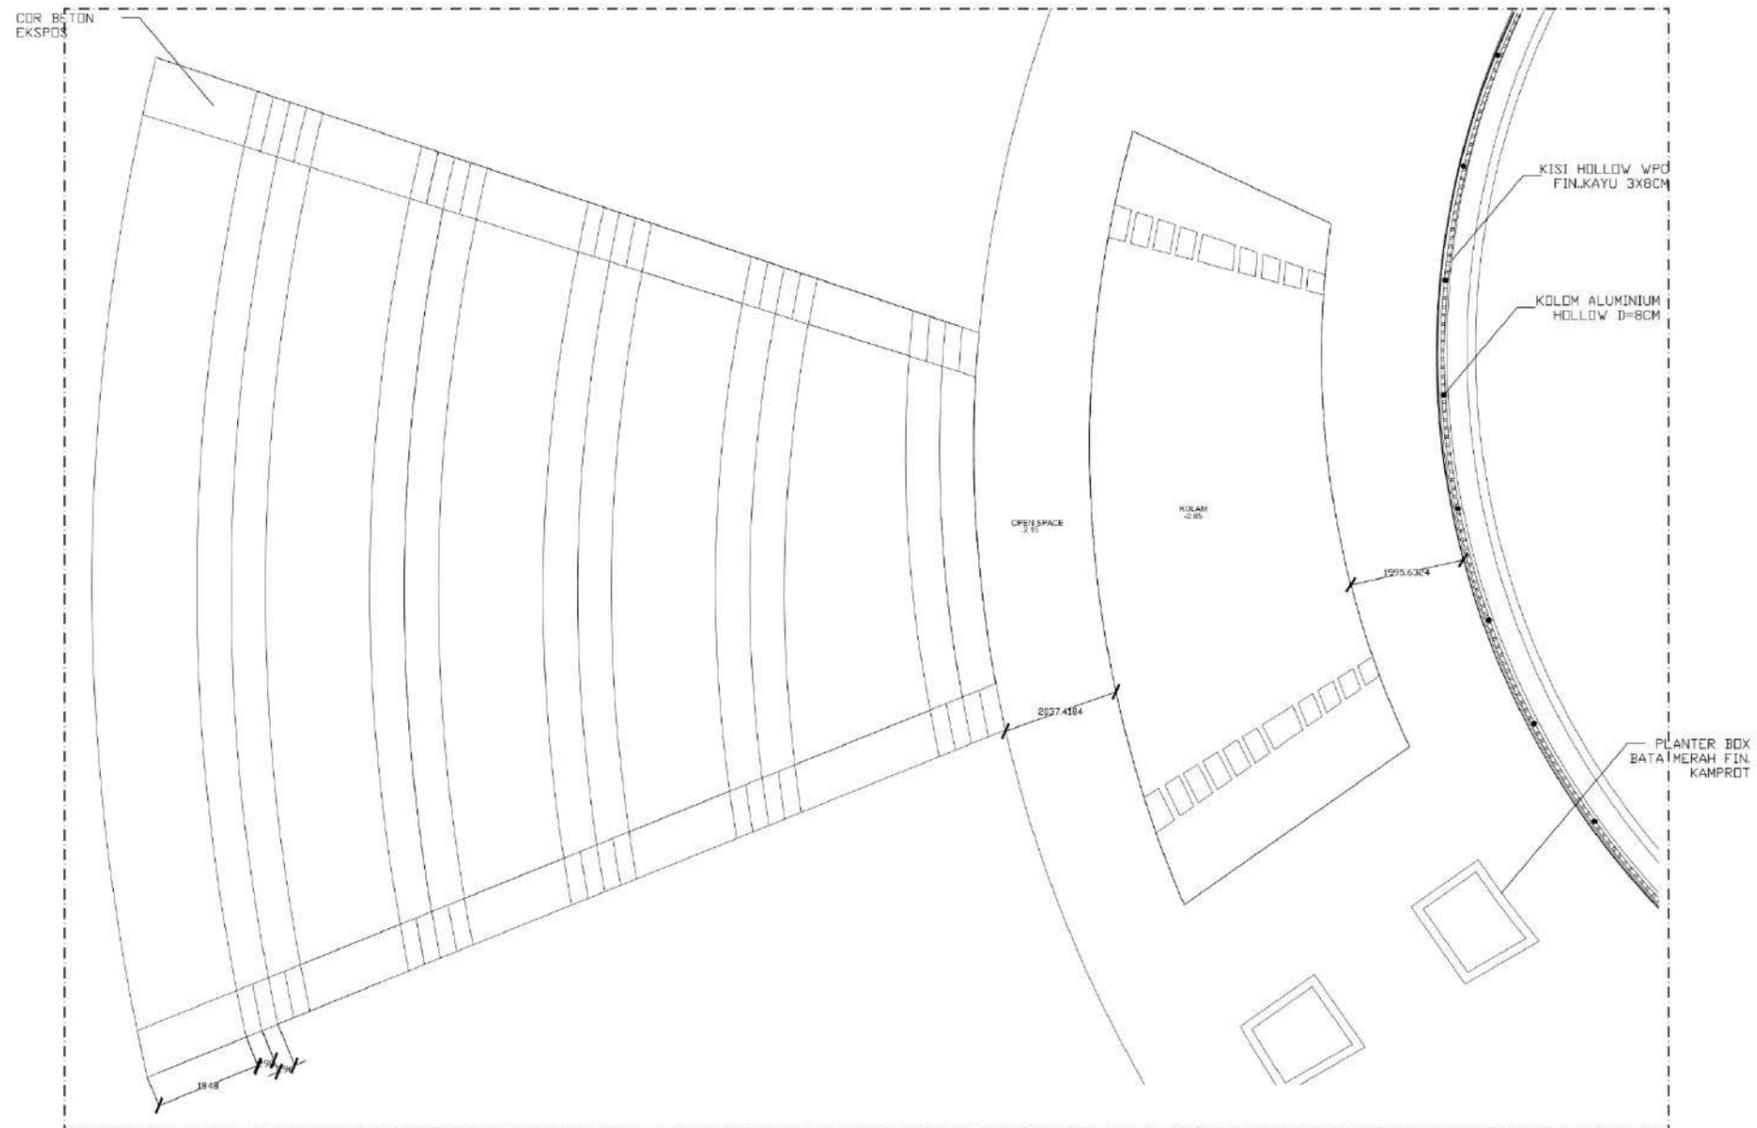

DENAH PEMBESARAN  
AMPHITEATER  
SKALA 1 : 50



PODOMORO  
UNIVERSITY

NOTE

PROGRAM : ARCHITECTURE

SUBJECT :  
ARCHITECTURE DESIGN STUDIO 8

CODE : ARC A

CLASS : 2021/2022

LECTURER' NAME :  
DONI FIREZA S.T.,M.T.

STUDENT' NAME :  
CATHRINE ANGELINA

STUDENT' ID :  
21180010

TITLE :  
DENAH PEMBESARAN  
TANGGA DARURAT

DRAWING BY :  
CATHRINE ANGELINA

CHECKED BY :  
DONI FIREZA


MARKED BY :  
DONI FIREZA

SUBMISSION DATE:

17 / 06 / 2022

SCALE: PAGE:

1: 20 A-4030

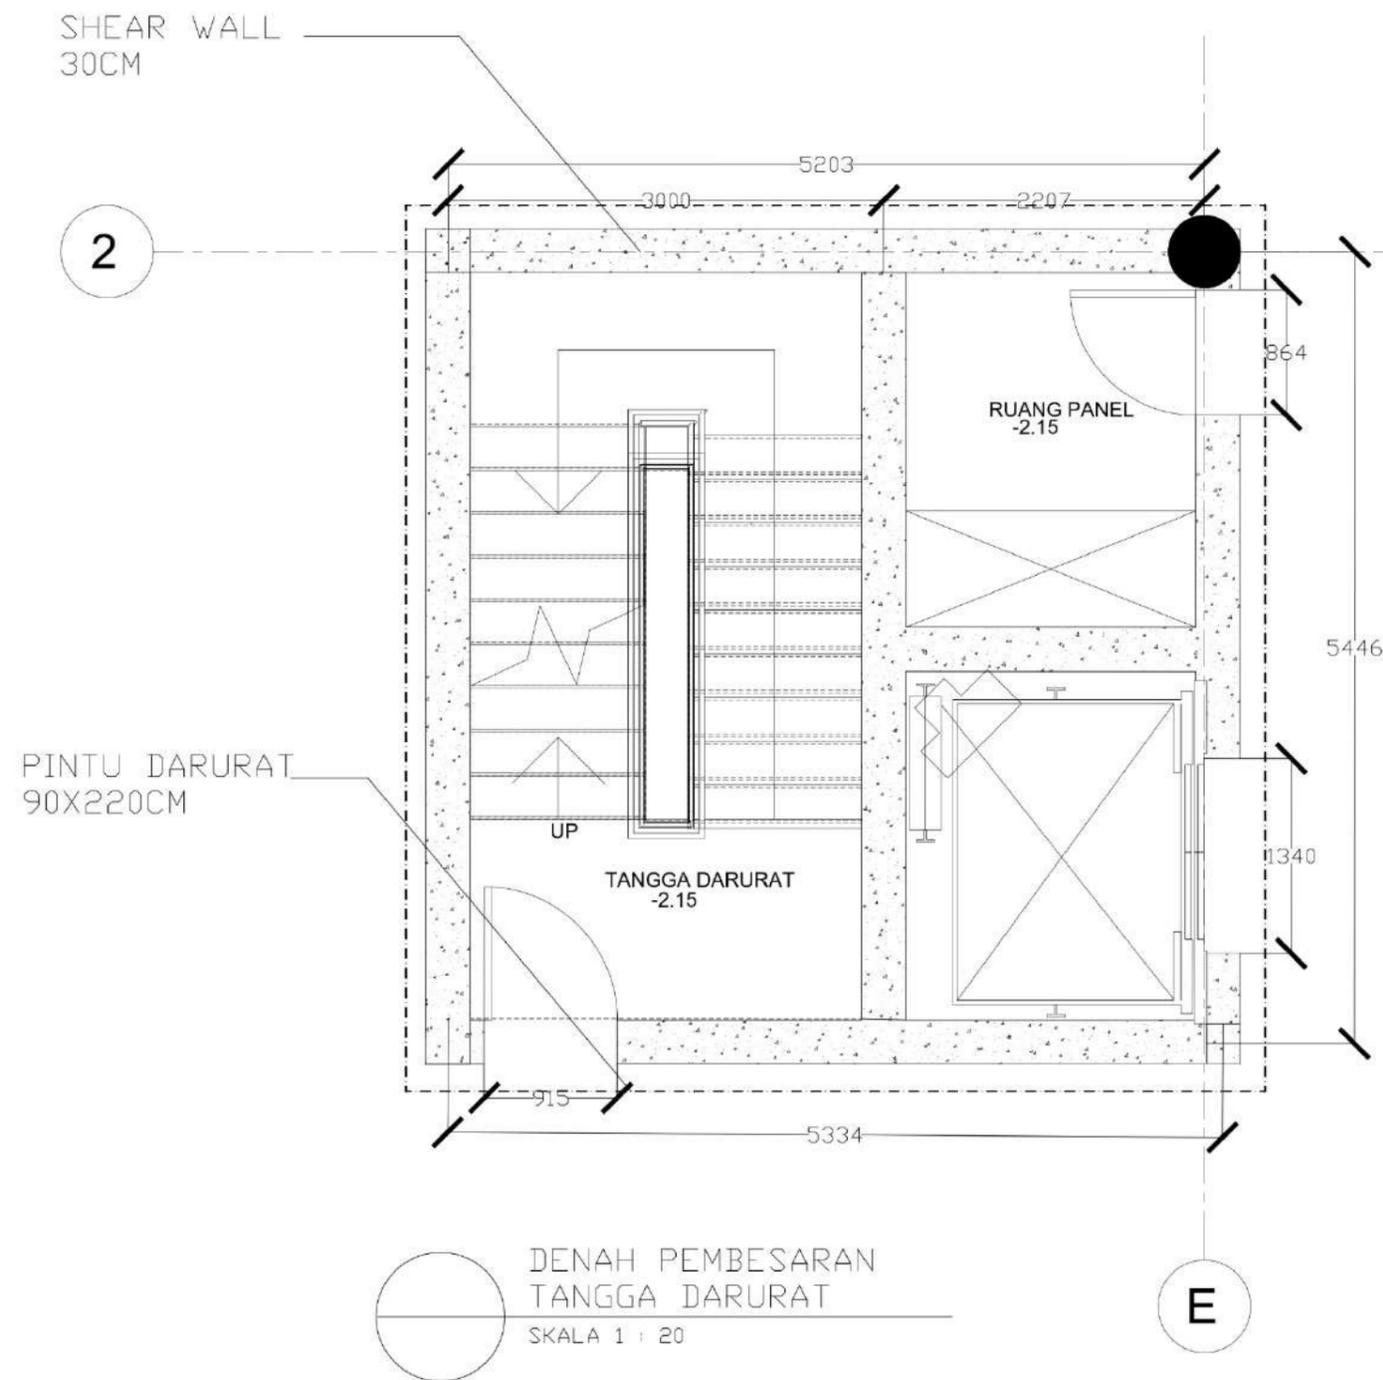



PODOMORO  
UNIVERSITY

NOTE

PROGRAM : ARCHITECTURE

SUBJECT :  
ARCHITECTURE DESIGN STUDIO 8

CODE : ARC A

CLASS : 2021/2022

LECTURER' NAME :  
DONI FIREZA S.T.,M.T.

STUDENT' NAME :  
CATHRINE ANGELINA

STUDENT' ID :  
21180010

TITLE :  
DENAH PEMBESARAN  
LOBBY KOLUMBARIUM

DRAWING BY :  
CATHRINE ANGELINA

CHECKED BY :  
DONI FIREZA


MARKED BY :  
DONI FIREZA

SUBMISSION DATE:

17 / 06 / 2022

SCALE: PAGE:

1: 20 A-4040

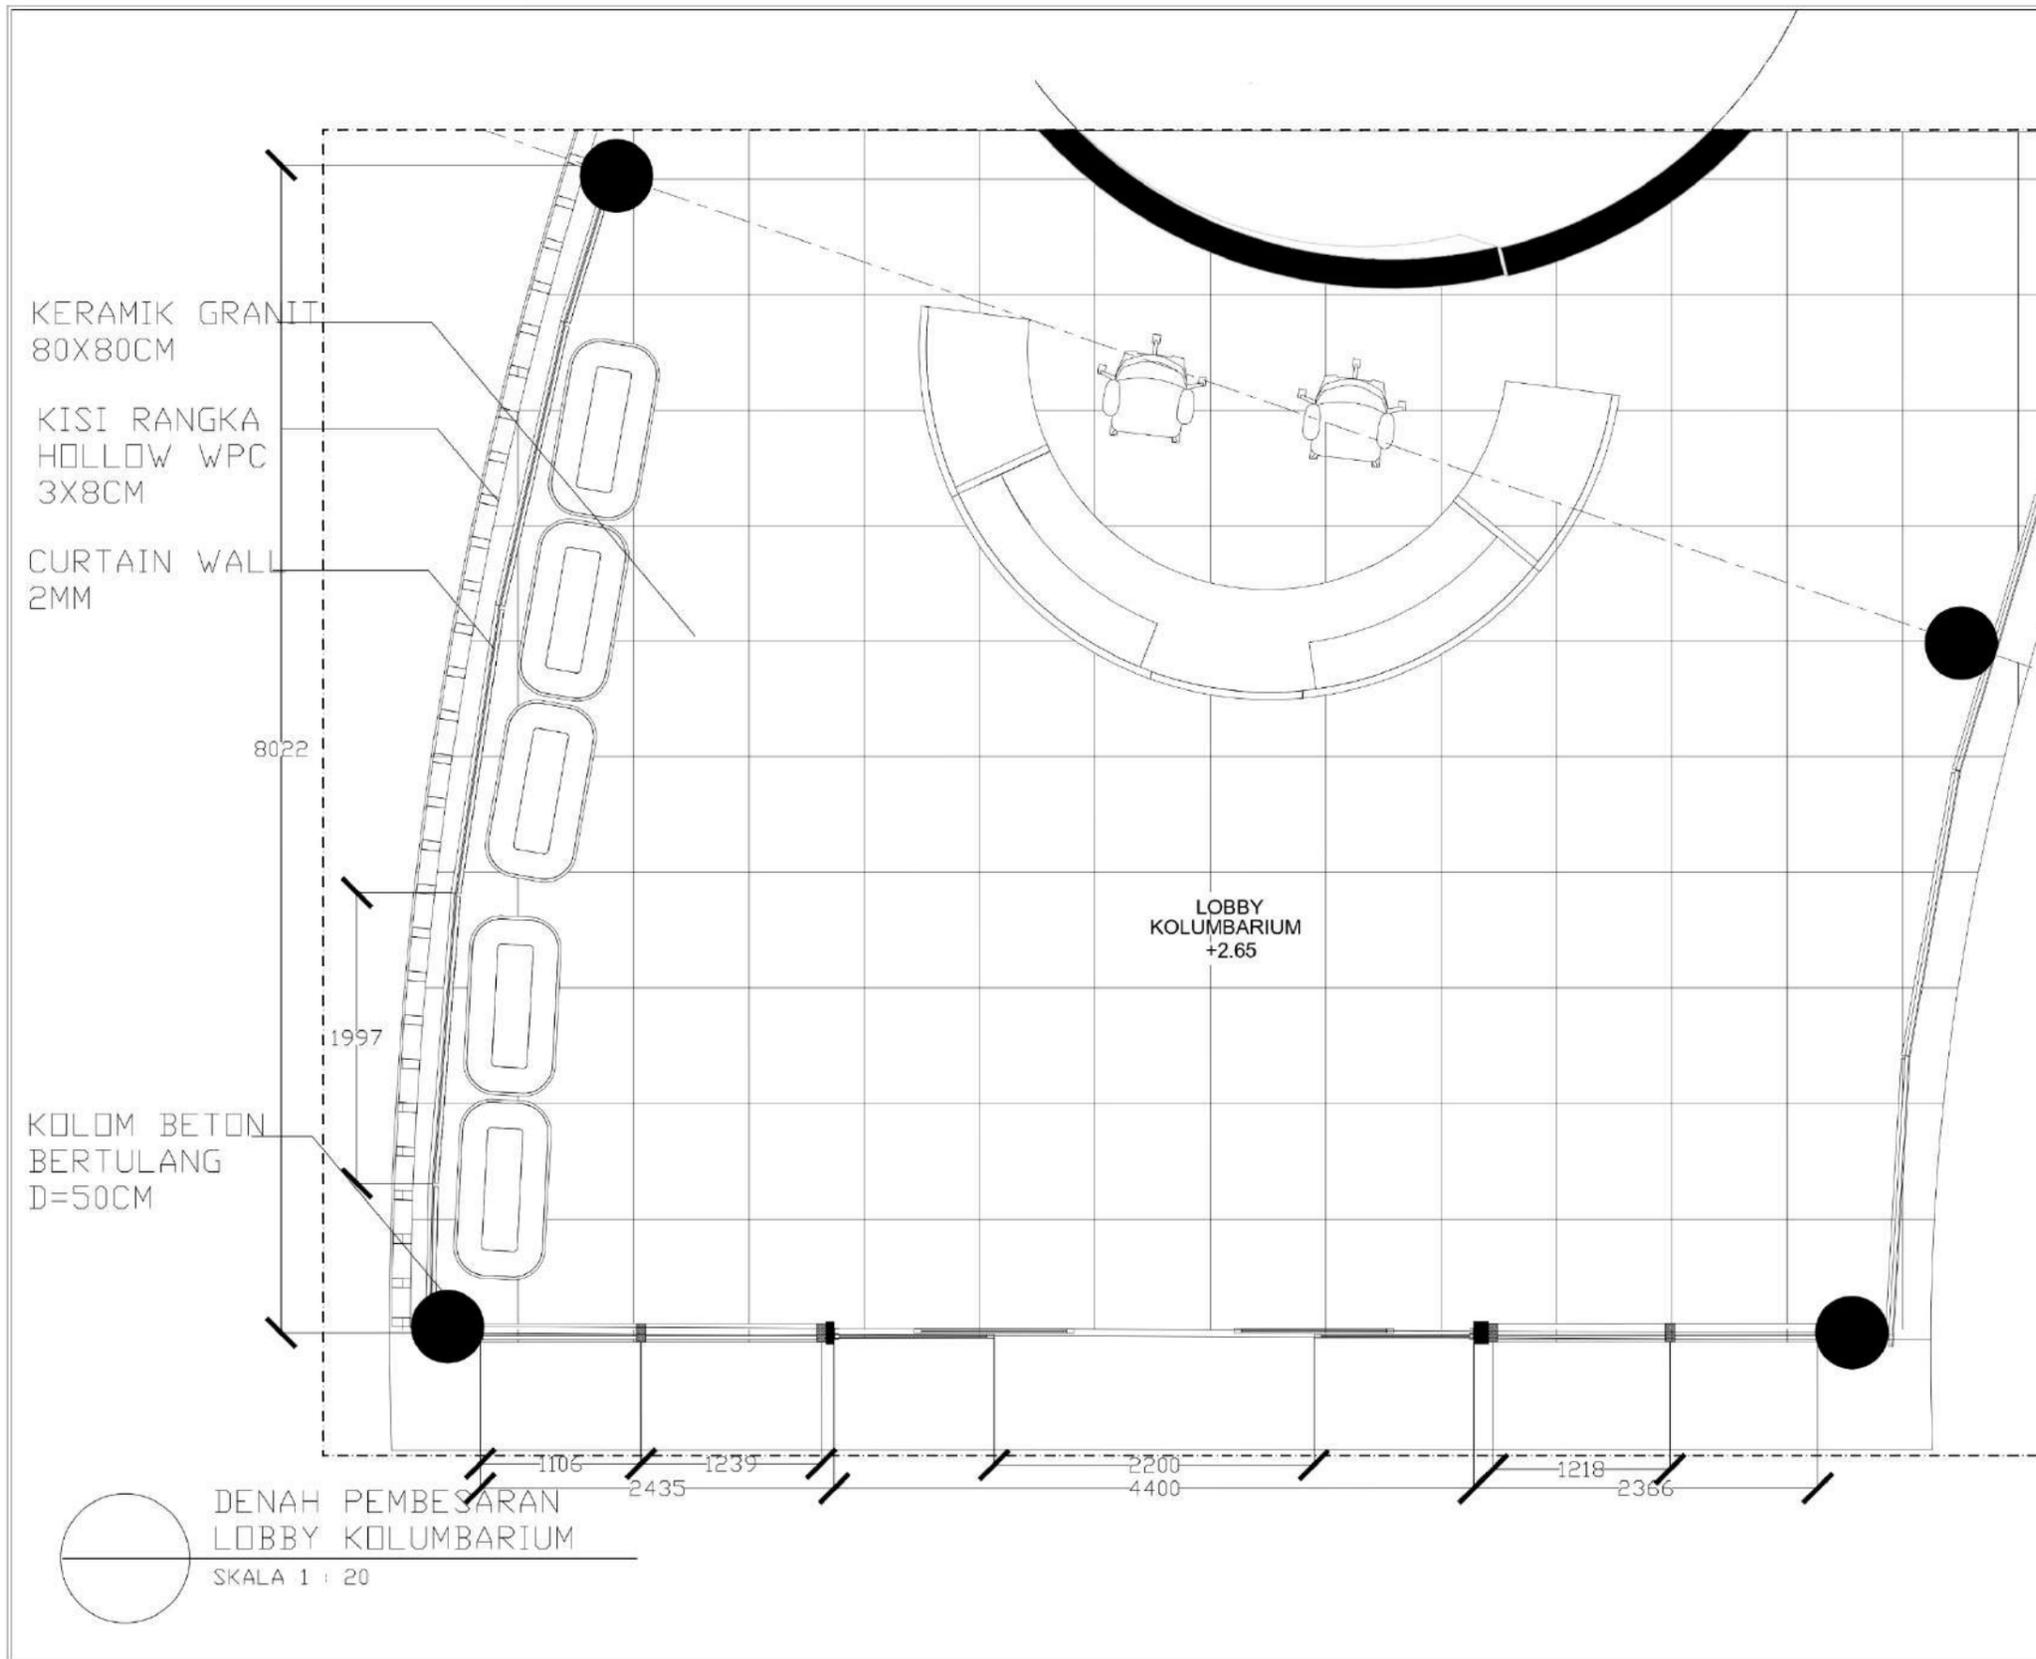



PODOMORO  
UNIVERSITY

NOTE

PROGRAM : ARCHITECTURE

SUBJECT :  
ARCHITECTURE DESIGN STUDIO 8

CODE : ARC A

CLASS : 2021/2022

LECTURER' NAME :  
DONI FIREZA S.T.,M.T.

STUDENT' NAME :  
CATHRINE ANGELINA

STUDENT' ID :  
21180010

TITLE :  
DETAIL POTONGAN  
TOILET LT.1

DRAWING BY :  
CATHRINE ANGELINA

CHECKED BY :  
DONI FIREZA


MARKED BY :  
DONI FIREZA

SUBMISSION DATE:

17 / 06 / 2022

SCALE: PAGE:

1: 20 A-5010

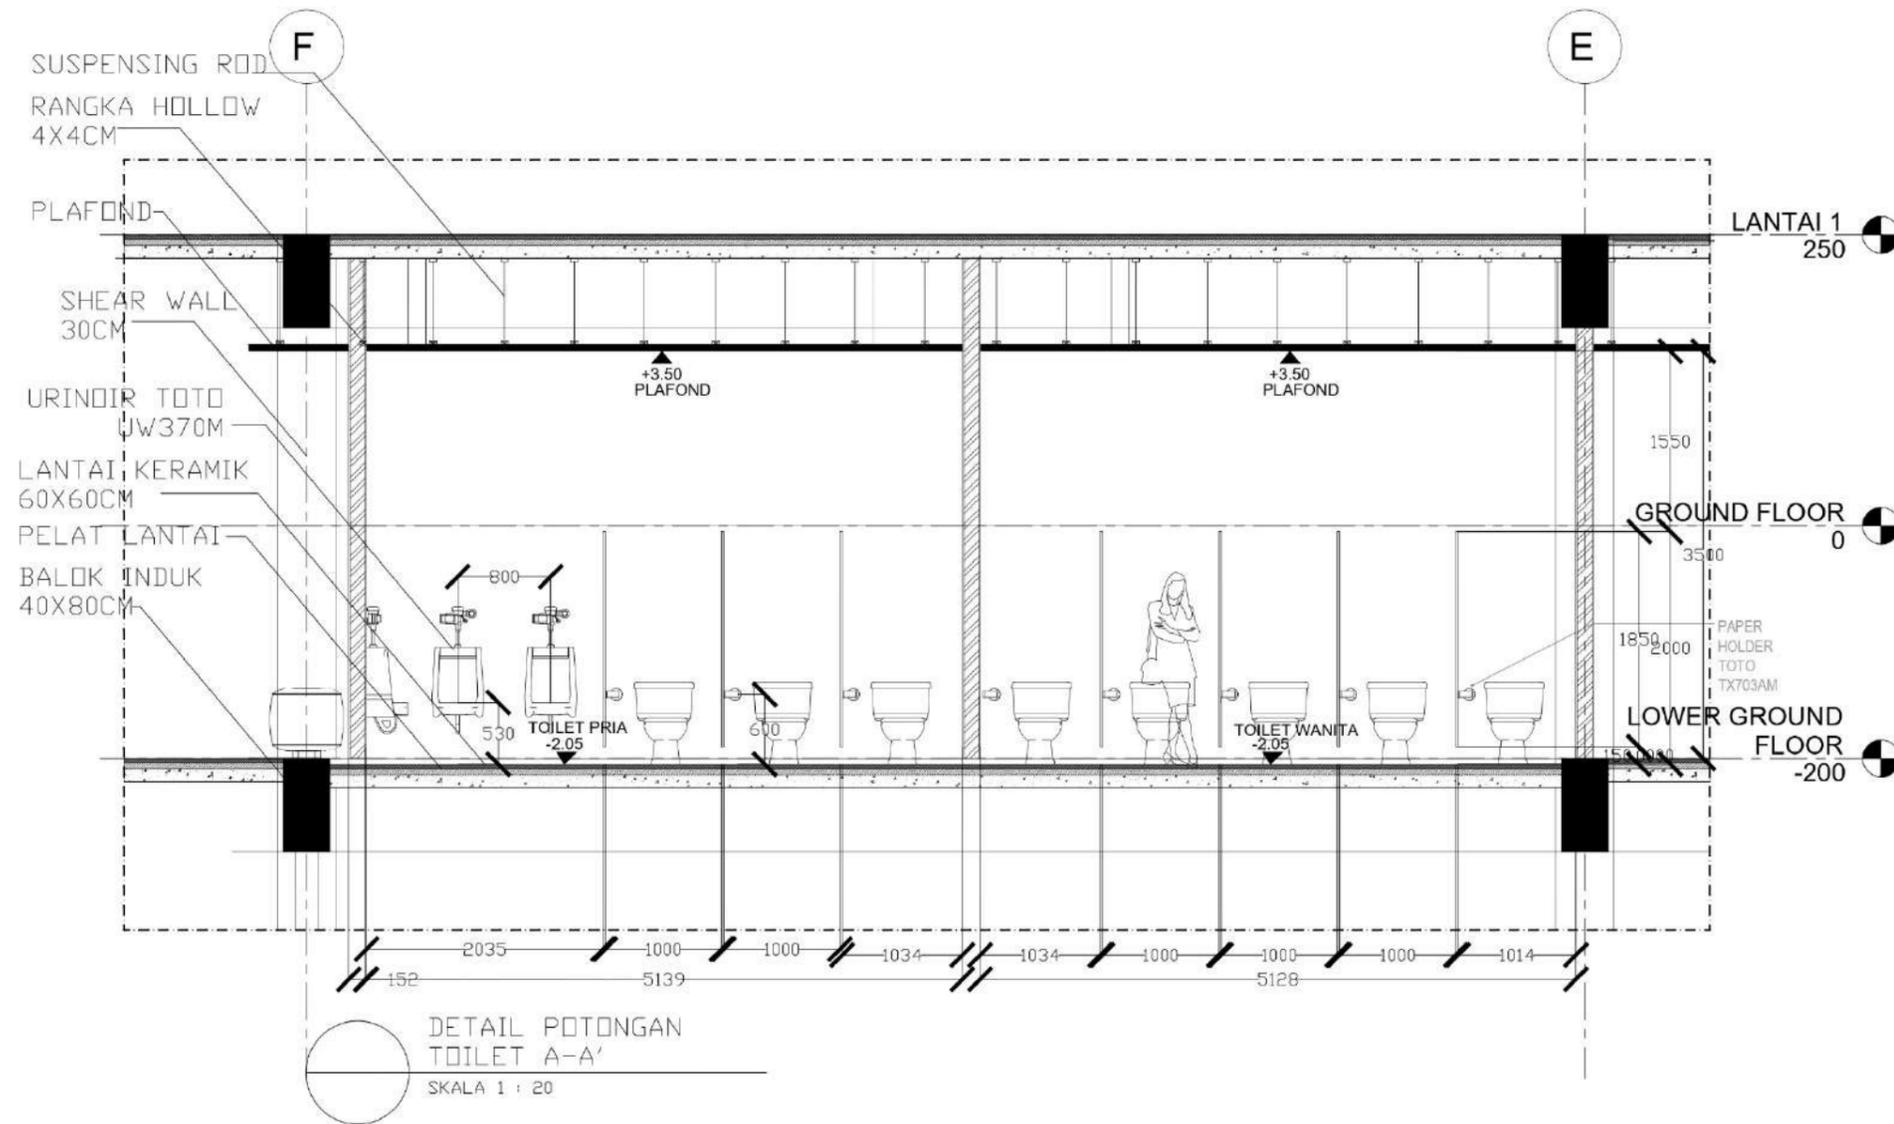



PODOMORO  
UNIVERSITY

NOTE

PROGRAM : ARCHITECTURE

SUBJECT :  
ARCHITECTURE DESIGN STUDIO 8

CODE : ARC A

CLASS : 2021/2022

LECTURER' NAME :  
DONI FIREZA S.T.,M.T.

STUDENT' NAME :  
CATHRINE ANGELINA

STUDENT' ID :  
21180010

TITLE :  
DETAIL POTONGAN TOILET B-B'

DRAWING BY :  
CATHRINE ANGELINA

CHECKED BY :  
DONI FIREZA


MARKED BY :  
DONI FIREZA

SUBMISSION DATE:

17 / 06 / 2022

SCALE: PAGE:

1: 20 A-5020

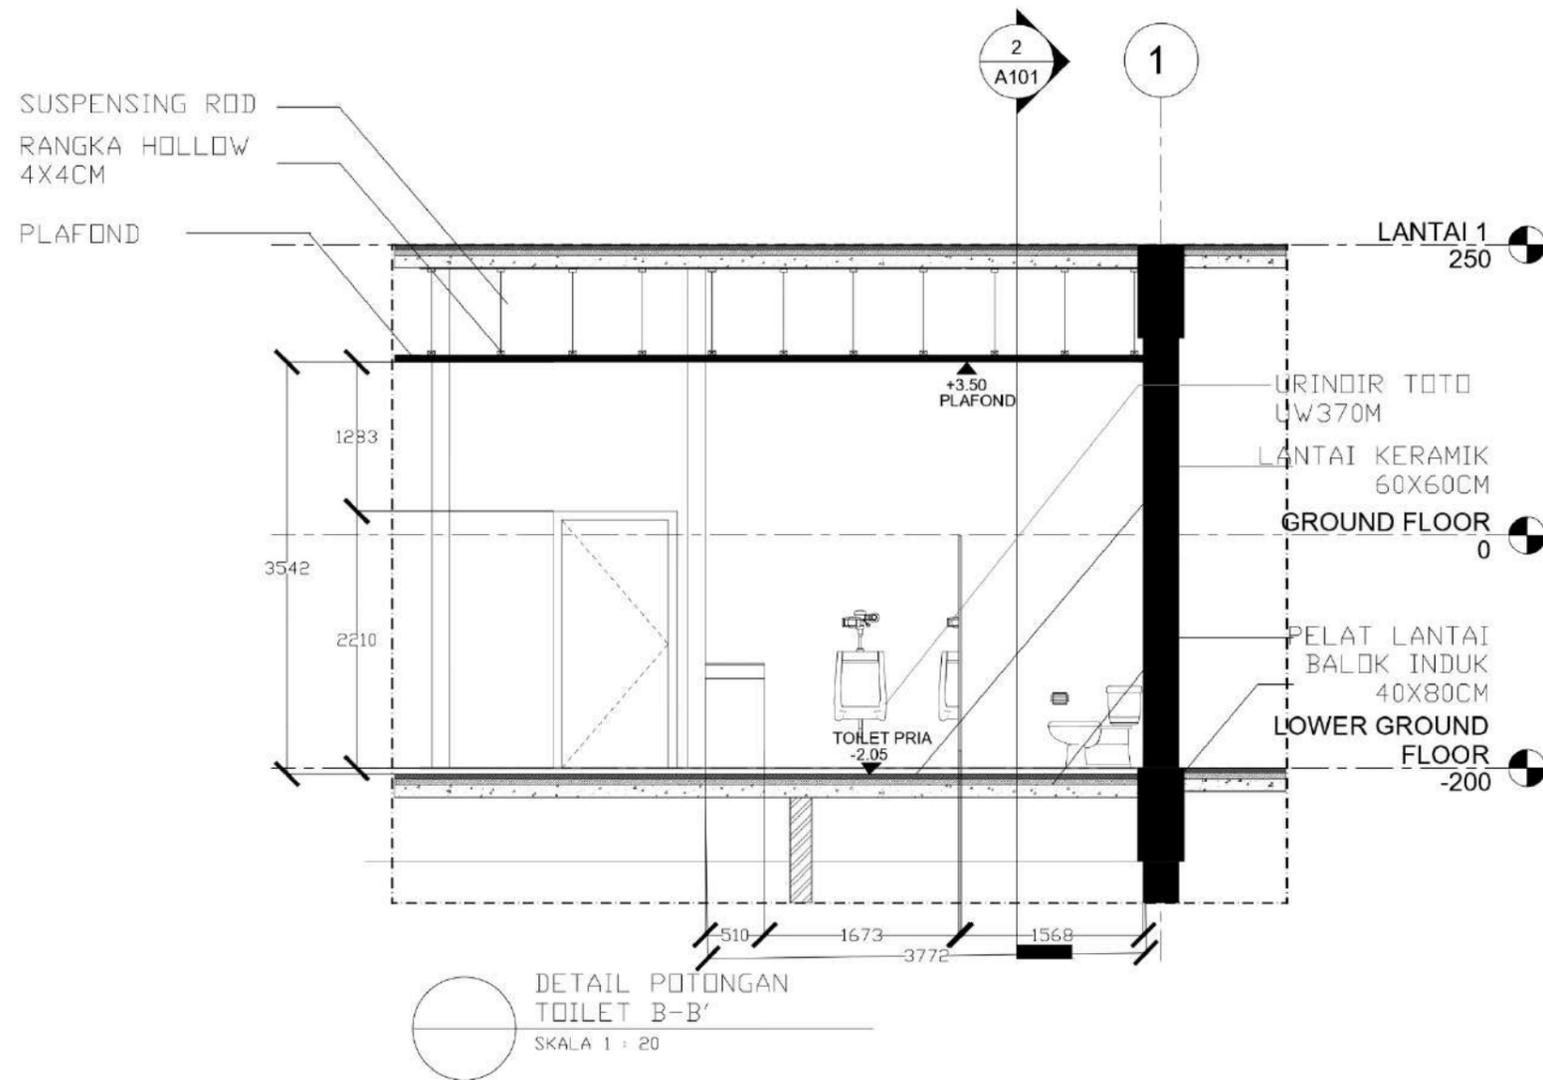



PODOMORO  
UNIVERSITY

NOTE

PROGRAM : ARCHITECTURE

SUBJECT :  
ARCHITECTURE DESIGN STUDIO 8

CODE : ARC A

CLASS : 2021/2022

LECTURER' NAME :  
DONI FIREZA S.T.,M.T.

STUDENT' NAME :  
CATHRINE ANGELINA

STUDENT' ID :  
21180010

TITLE :  
DETAIL POTONGAN  
TANGGA DARURAT

DRAWING BY :  
CATHRINE ANGELINA

CHECKED BY :  
DONI FIREZA

MARKED BY :  
DONI FIREZA

SUBMISSION DATE:

17 / 06 / 2022

SCALE: PAGE:

1: 20 A-5030

SUSPENSING ROD  
RANGKA HOLLOW  
4X4CM


PLAFOND

SHEAR WALL  
30CM

BALOK INDUK  
40X80CM

PELAT LANTAI

2

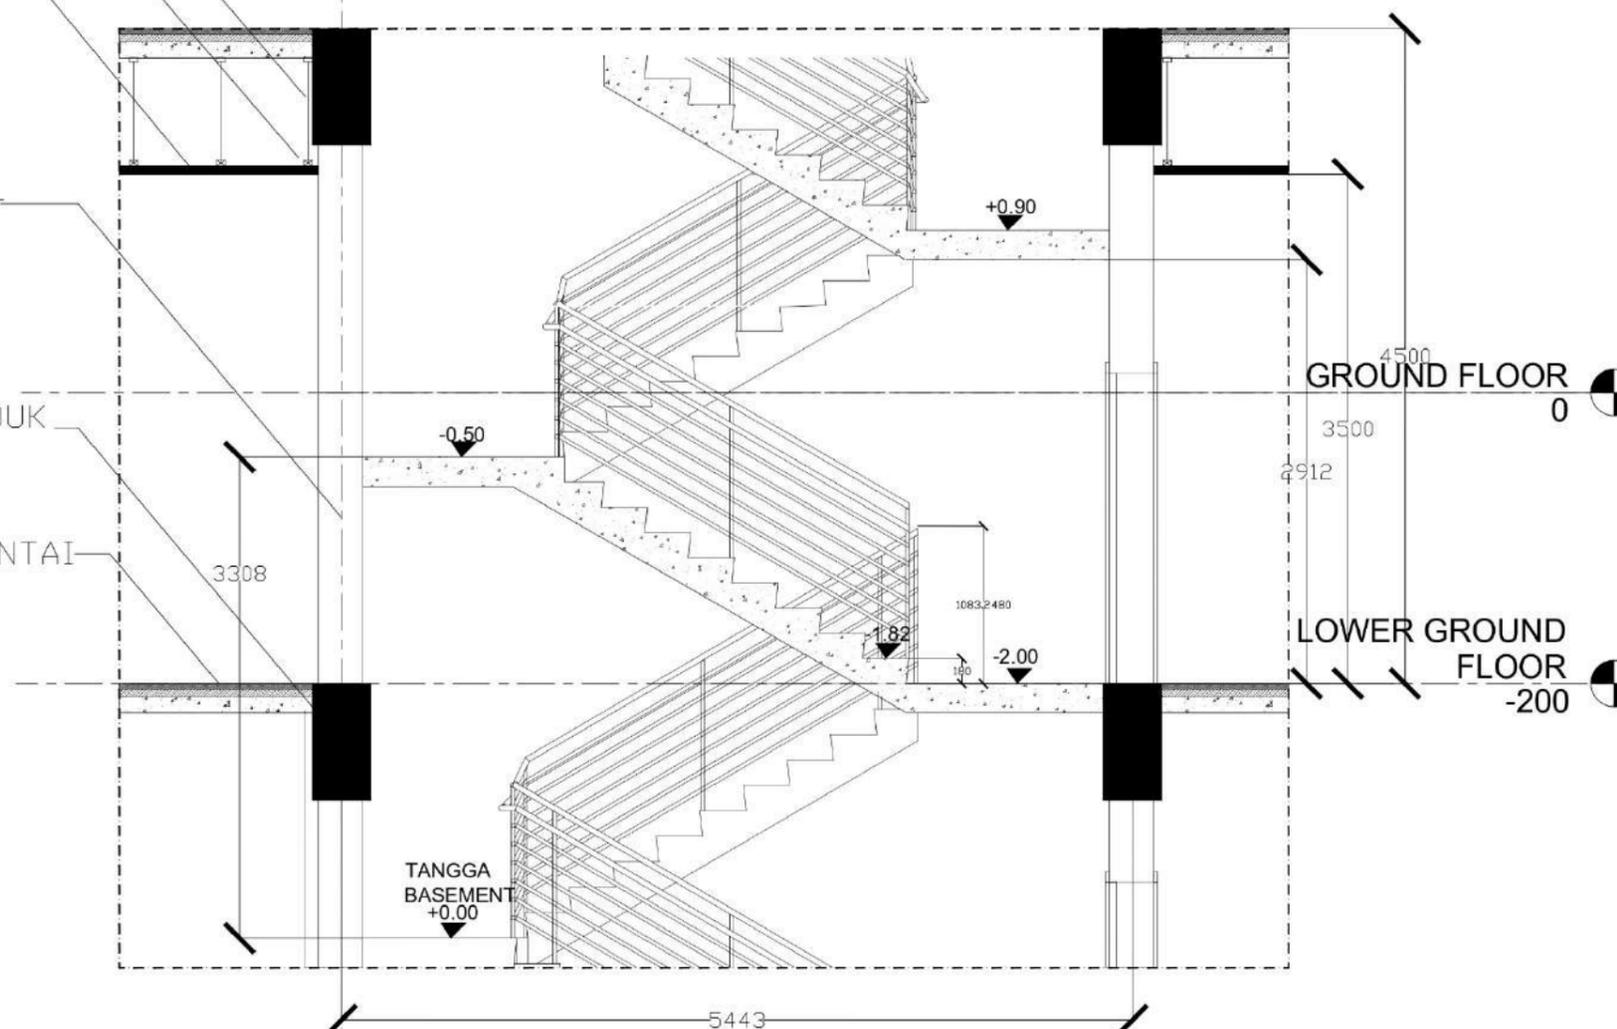

DETAIL POTONGAN  
TANGGA DARURAT

SKALA 1 : 20



PODOMORO  
UNIVERSITY

NOTE

PROGRAM : ARCHITECTURE

SUBJECT :  
ARCHITECTURE DESIGN STUDIO 6

CODE : ARC A

CLASS : 2021/2022

LECTURER' NAME :  
DONI FIREZA S.T.,M.T.

STUDENT' NAME :  
CATHRINE ANGELINA

STUDENT' ID :  
21180010

TITLE :  
DETAIL POTONGAN  
AMPHITEATER

DRAWING BY :  
CATHRINE ANGELINA

CHECKED BY :  
DONI FIREZA


MARKED BY :  
DONI FIREZA

SUBMISSION DATE:

17 / 06 / 2022

SCALE: PAGE:

1: 50 A-5040

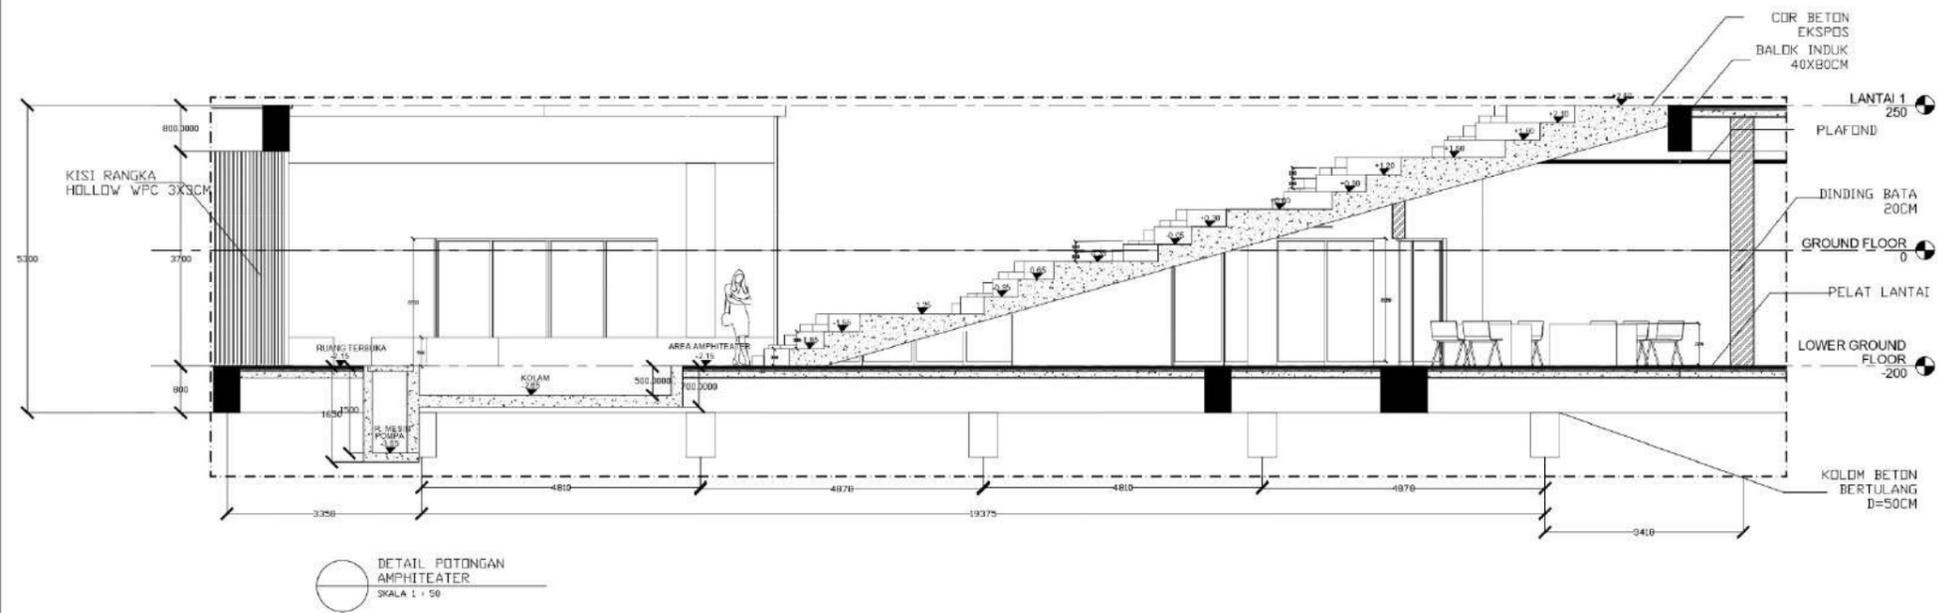



PODOMORO  
UNIVERSITY

NOTE

PROGRAM : ARCHITECTURE

SUBJECT :  
ARCHITECTURE DESIGN STUDIO 8

CODE : ARC A

CLASS : 2021/2022

LECTURER' NAME :  
DONI FIREZA S.T.,M.T.

STUDENT' NAME :  
CATHRINE ANGELINA

STUDENT' ID :  
21180010

TITLE :  
DETAIL POTONGAN  
LOBBY KOLUMBARIUM

DRAWING BY :  
CATHRINE ANGELINA

CHECKED BY :  
DONI FIREZA


MARKED BY :  
DONI FIREZA

SUBMISSION DATE:

17 / 06 / 2022

SCALE: PAGE:

1: 20 A-5050

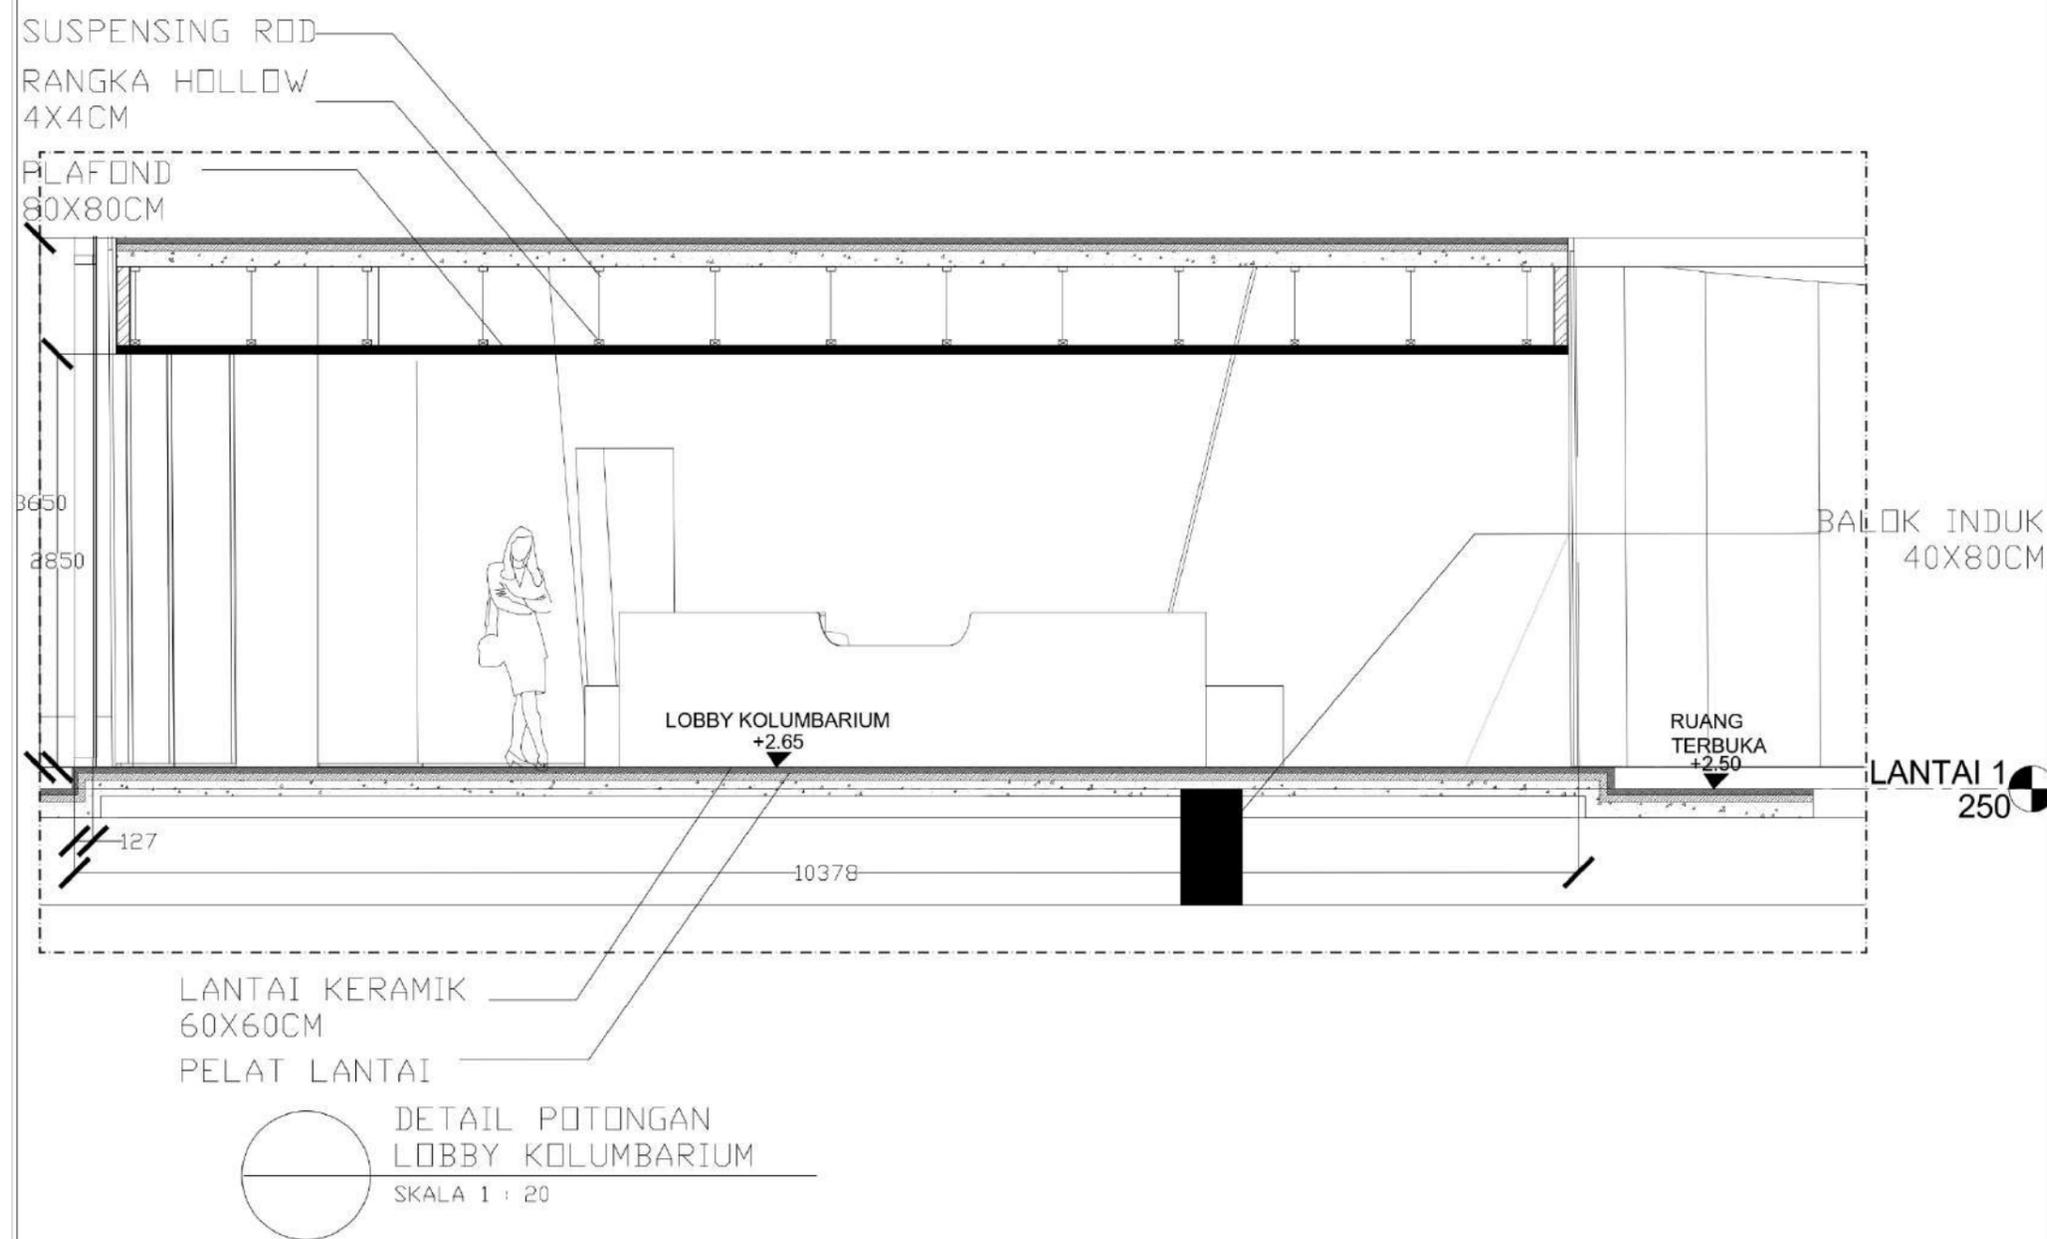

DETAIL POTONGAN  
LOBBY KOLUMBARIUM  
SKALA 1 : 20



PODOMORO  
UNIVERSITY

NOTE

PROGRAM : ARCHITECTURE

SUBJECT :  
ARCHITECTURE DESIGN STUDIO 8

CODE : ARC A

CLASS : 2021/2022

LECTURER' NAME :  
DONI FIREZA S.T.M.T.

STUDENT' NAME :  
CATHRINE ANGELINA

STUDENT' ID :  
21180010

TITLE :  
DETAIL GREEN WALL

DRAWING BY :  
CATHRINE ANGELINA

CHECKED BY :  
DONI FIREZA


MARKED BY :  
DONI FIREZA

SUBMISSION DATE:

17 / 06 / 2022

SCALE: PAGE:

1: 20 A-5060

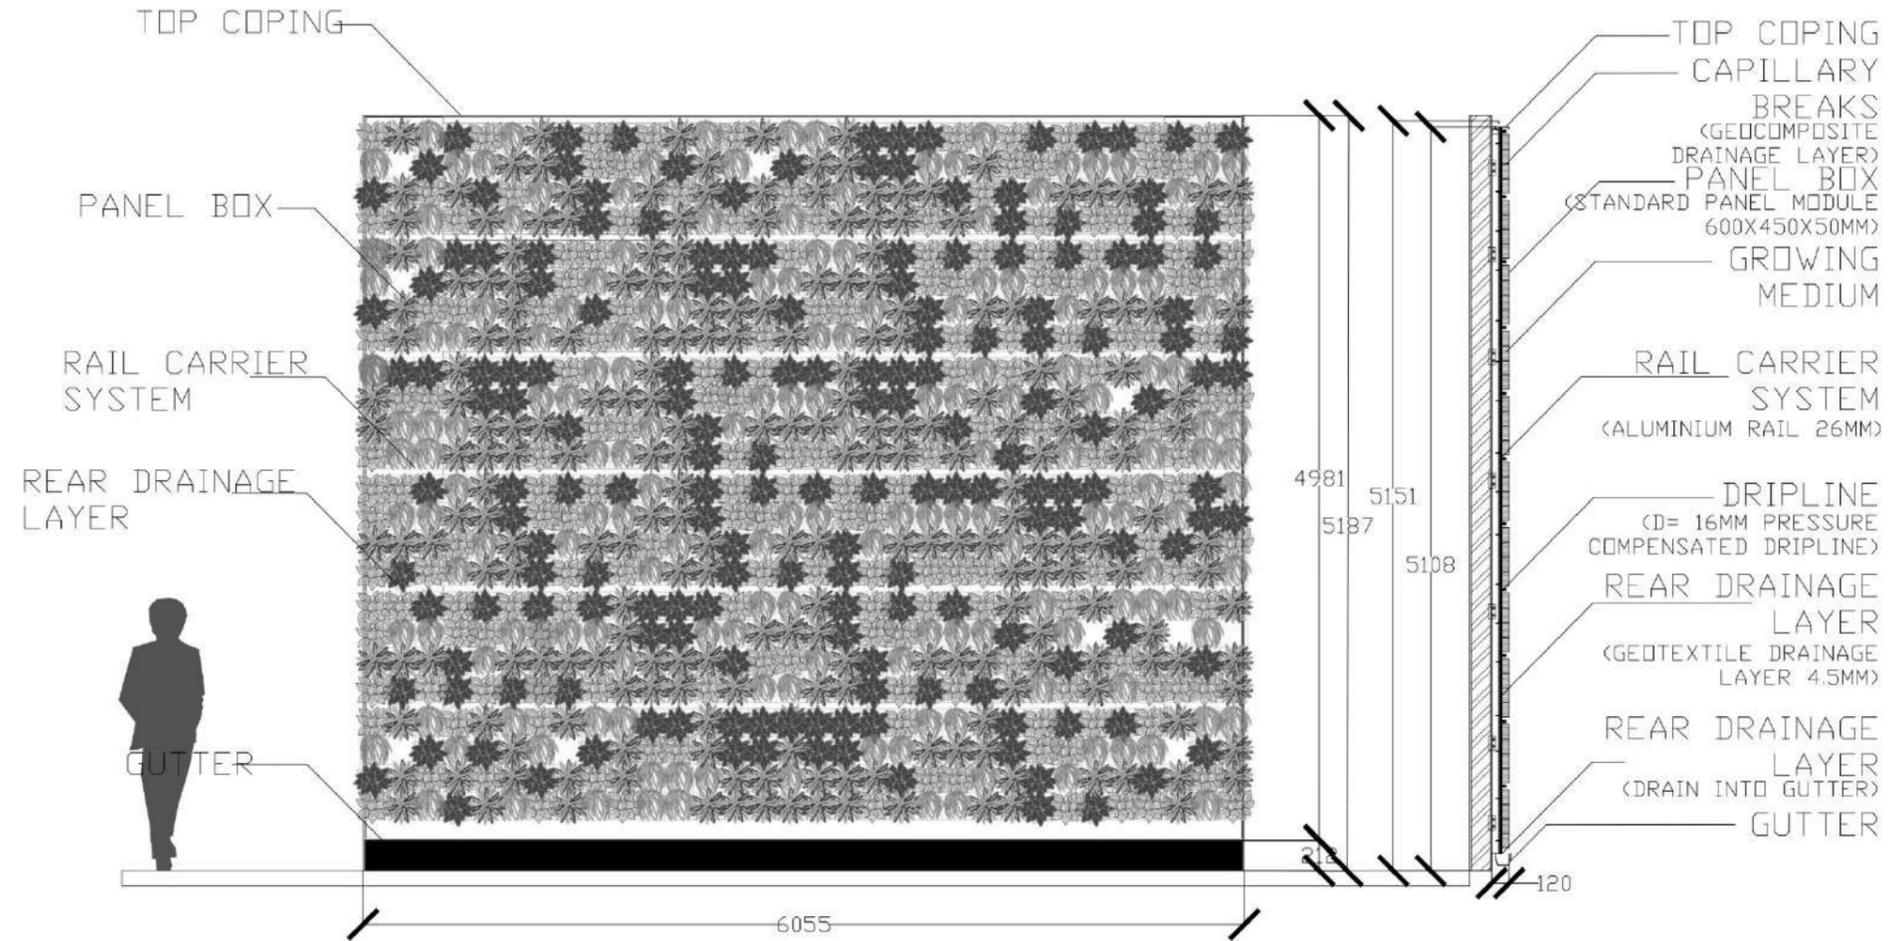

DETAIL GREEN WALL  
SKALA 1 : 20

DETAIL POTONGAN  
GREEN WALL  
SKALA 1 : 20

**NOTE**

PROGRAM :  ARCHITECTURE

SUBJECT :  
ARCHITECTURE DESIGN STUDIO 8

CODE : ARC A

CLASS : 2021/2022

LECTURER' NAME :  
DONI FIREZA S.T.,M.T.

STUDENT' NAME :  
CATHRINE ANGELINA

STUDENT' ID :  
21180010

TITLE :  
DETAIL POTONGAN SECONDARY SKIN

DRAWING BY :  
CATHRINE ANGELINA

CHECKED BY   
DONI FIREZA


MARKED BY   
DONI FIREZA


SUBMISSION DATE:


17 / 06 / 2022

SCALE: PAGE:

1: 20 A-5070

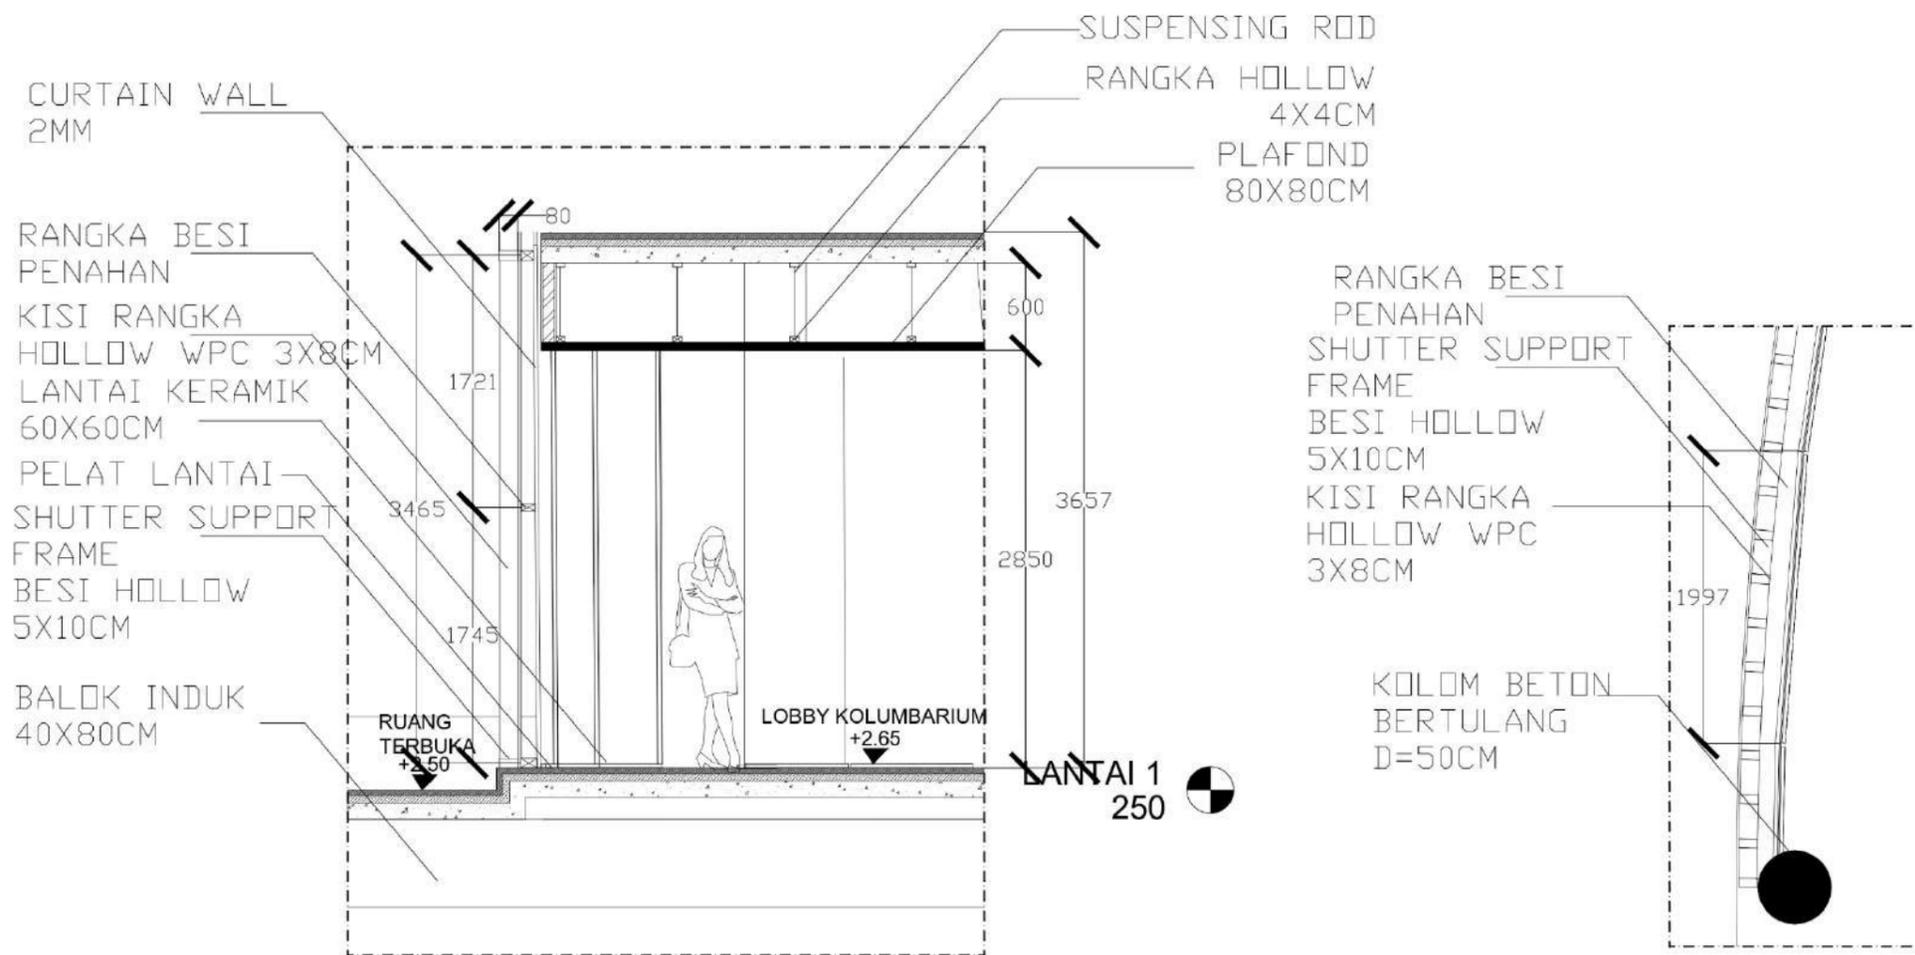

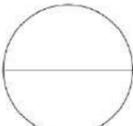
 DETAIL POTONGAN  
 SECONDARY SKIN  
 SKALA 1 : 20

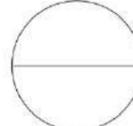
 TAMPAK ATAS  
 SECONDARY SKIN  
 SKALA 1 : 20



<Wall Schedule>

A	B	C	D	E	F
Area	Structural Material	Base Constraint	Length	Type	Width
2502690 cm²	Concrete - Cast-in			aula	20
132691 cm²	Concrete - Cast-in			aula	20
7775450 cm²	Concrete - Cast-in			aula	20
129462 cm²	Concrete - Cast-in			aula	20
187221 cm²	Concrete - Cast-in	Lantai Basement	936	aula	20
21909 cm²	Concrete - Cast-in	Lantai Basement	103	aula	20
219415 cm²	Concrete - Cast-in	Lantai Basement	1097	aula	20
208632 cm²	Concrete - Cast-in	Lantai Basement	1042	aula	20
37852 cm²	Concrete - Cast-in	Lantai Basement	183	aula	20
36729 cm²	Concrete - Cast-in	Lantai Basement	177	aula	20
527445 cm²	Concrete - Cast-in	LOWER GROUND F	1215	aula	20
580751 cm²	Concrete - Cast-in	LOWER GROUND F	1338	aula	20
215968 cm²	Concrete - Cast-in	LOWER GROUND F	856	aula	20
547572 cm²	Concrete - Cast-in	LOWER GROUND F	2713	aula	20
396708 cm²		LANTAI 1	754	Curtain Wall 1	
32082 cm²		LANTAI 1	410	Curtain Wall 1	
33000 cm²		LANTAI 1	110	Curtain Wall 1	
20923 cm²		LANTAI 1	80	Curtain Wall 1	
17484 cm²		LANTAI 1	220	Curtain Wall 1	
284404 cm²	batu bata	LOWER GROUND F	1440	dinding amphi	20
308925 cm²	batu bata	LOWER GROUND F	1424	dinding amphi	20
371218 cm²	<By Category>	LANTAI 1	987	dinding kolumb	15
217237 cm²	<By Category>	LANTAI 1	456	dinding kolumb	15
433220 cm²	Brick, Common	LOWER GROUND F	1002	dinding ruangan	30
333281 cm²	Brick, Common	LOWER GROUND F	942	dinding ruangan	30
151124 cm²	Brick, Common	LOWER GROUND F	374	dinding ruangan	30
1250496 cm²	batu bata	LOWER GROUND F	3020	dinding rumah duka	20
428519 cm²	batu bata	LOWER GROUND F	1050	dinding rumah duka	20
248092 cm²	batu bata	LOWER GROUND F	587	dinding rumah duka	20
1099400 cm²	batu bata	LOWER GROUND F	3560	dinding rumah duka	20
1462221 cm²	batu bata	LOWER GROUND F	4239	dinding rumah duka	20
368261 cm²	batu bata	LOWER GROUND F	1025	dinding rumah duka	20
661676 cm²	batu bata	LOWER GROUND F	2860	dinding rumah duka	20
432150 cm²	batu bata	LOWER GROUND F	1025	dinding rumah duka	20
421050 cm²	batu bata	LOWER GROUND F	1025	dinding rumah duka	20
519060 cm²	batu bata	LOWER GROUND F	1328	dinding rumah duka	20
262300 cm²	batu bata	LOWER GROUND F	610	dinding rumah duka	20
270900 cm²	batu bata	LOWER GROUND F	610	dinding rumah duka	20
433460 cm²	batu bata	LOWER GROUND F	1028	dinding rumah duka	20
875095 cm²	batu bata	LOWER GROUND F	2942	dinding rumah duka	20
433461 cm²	batu bata	LOWER GROUND F	1028	dinding rumah duka	20
193478 cm²	batu bata	LOWER GROUND F	910	dinding rumah duka	20
505092 cm²	batu bata	LOWER GROUND F	1297	dinding rumah duka	20
434967 cm²	batu bata	LOWER GROUND F	1028	dinding rumah duka	20
449350 cm²	batu bata	LOWER GROUND F	1025	dinding rumah duka	20
204400 cm²	batu bata	LOWER GROUND F	700	dinding rumah duka	20
195600 cm²	batu bata	LOWER GROUND F	700	dinding rumah duka	20
212609 cm²	batu bata	LOWER GROUND F	510	dinding rumah duka	20
433460 cm²	batu bata	LOWER GROUND F	1028	dinding rumah duka	20
556605 cm²	batu bata	LANTAI 1	1112	dinding rumah duka	20
462410 cm²	batu bata	LANTAI 1	924	dinding rumah duka	20
553728 cm²	batu bata	LANTAI 1	1206	dinding rumah duka	20
648033 cm²	batu bata	LANTAI 1	1305	dinding rumah duka	20
110796 cm²	batu bata	LANTAI 1	1192	dinding rumah duka	20
266288 cm²	batu bata	LANTAI 1	521	dinding rumah duka	20
248521 cm²	batu bata	LANTAI 1	496	dinding rumah duka	20
495048 cm²	batu bata	LANTAI 1	1377	dinding rumah duka	20
677484 cm²	batu bata	LANTAI 1	1670	dinding rumah duka	20
834016 cm²	batu bata	LANTAI 1	1830	dinding rumah duka	20
173420 cm²	batu bata	LANTAI 1	379	dinding rumah duka	20
113998 cm²	batu bata	LANTAI 1	1106	dinding rumah duka	20
80334 cm²	batu bata	LANTAI 1	1058	dinding rumah duka	20
78353 cm²	batu bata	LANTAI 1	1019	dinding rumah duka	20
124592 cm²	batu bata	LANTAI 1	433	dinding rumah duka	20
3502346 cm²		LANTAI 1	5934	fasad2	
674217 cm²		LOWER GROUND F	1773	fasad 3	
293937 cm²	Brick, Common	Lantai Basement	570	Generic - 6"	15

346286 cm²	Brick, Common	LOWER GROUND F	995	Generic - 6"	15
138623 cm²	Brick, Common	LOWER GROUND F	330	Generic - 6"	15
104223 cm²	Brick, Common	LOWER GROUND F	250	Generic - 6"	15
79090 cm²	Brick, Common	LOWER GROUND F	250	Generic - 6"	15
200870 cm²	Brick, Common	LOWER GROUND F	490	Generic - 6"	15
118550 cm²	Brick, Common	LOWER GROUND F	449	Generic - 6"	15
25800 cm²	Brick, Common	LOWER GROUND F	60	Generic - 6"	15
51600 cm²	Brick, Common	LOWER GROUND F	120	Generic - 6"	15
19247 cm²	Brick, Common	LOWER GROUND F	60	Generic - 6"	15
138692 cm²	Brick, Common	LOWER GROUND F	330	Generic - 6"	15
178880 cm²	Brick, Common	LOWER GROUND F	416	Generic - 6"	15
83488 cm²	Brick, Common	LOWER GROUND F	580	Generic - 6"	15
71657 cm²	Brick, Common	LOWER GROUND F	400	Generic - 6"	15
38232 cm²	Brick, Common	LOWER GROUND F	1465	Generic - 6"	15
24896 cm²	Brick, Common	LOWER GROUND F	930	Generic - 6"	15
9870 cm²	Brick, Common	LOWER GROUND F	385	Generic - 6"	15
12402 cm²	Brick, Common	LOWER GROUND F	477	Generic - 6"	15
36808 cm²	Brick, Common	LOWER GROUND F	736	Generic - 6"	15
167700 cm²	Brick, Common	LOWER GROUND F	390	Generic - 6"	15
81343 cm²	Brick, Common	LOWER GROUND F	250	Generic - 6"	15
374900 cm²	Brick, Common	LANTAI 1	230	Generic - 6"	15
193858 cm²	Brick, Common	LANTAI 1	359	Generic - 6"	15
547161 cm²	Brick, Common	LANTAI 1	1010	Generic - 6"	15
236441 cm²	Brick, Common	LANTAI 1	401	Generic - 6"	15
352568 cm²	Brick, Common	LANTAI 1	616	Generic - 6"	15
314827 cm²	Brick, Common	LANTAI 1	584	Generic - 6"	15
140364 cm²	Brick, Common	LANTAI 1	387	Generic - 6"	15
145540 cm²	Brick, Common	LANTAI 1	401	Generic - 6"	15
288736 cm²	Brick, Common	LANTAI 1	2432	Generic - 6"	15
254673 cm²	Brick, Common	LANTAI 1	2054	Generic - 6"	15
126084 cm²	Brick, Common	LANTAI 1	290	Generic - 6"	15
4333 cm²	Brick, Common	LANTAI 1	220	Generic - 6"	15
140338 cm²	Brick, Common	LANTAI 1	379	Generic - 6"	15
441476 cm²	Brick, Common	LANTAI 1	2192	Generic - 6"	15
187727 cm²	Brick, Common	LANTAI 1	489	Generic - 6"	15
141939 cm²	Brick, Common	LANTAI 1	376	Generic - 6"	15
133771 cm²	Brick, Common	LANTAI 1	390	Generic - 6"	15
20494 cm²	Brick, Common	LANTAI 1	228	Generic - 6"	15
190466 cm²	Brick, Common	LANTAI 1	664	Generic - 6"	15
5124 cm²	Brick, Common	LANTAI 1	110	Generic - 6"	15
42499 cm²	Brick, Common	LANTAI 1	164	Generic - 6"	15
164333 cm²	Brick, Common	LANTAI 1	527	Generic - 6"	15
136162 cm²	Brick, Common	LANTAI 1	436	Generic - 6"	15
13407 cm²	Brick, Common	LANTAI 1	456	Generic - 6"	15
181215 cm²	Brick, Common	LANTAI 1	371	Generic - 6"	15
167976 cm²	Brick, Common	LANTAI 2	588	Generic - 6"	15
802140 cm²	batu bata			Generic - 8"	20
352349 cm²	batu bata	Lantai Basement	570	Generic - 8"	20
362693 cm²	batu bata	Lantai Basement	554	Generic - 8"	20
339363 cm²	batu bata	Lantai Basement	995	Generic - 8"	20
173919 cm²	batu bata	Lantai Basement	570	Generic - 8"	20
210100 cm²	batu bata	Lantai Basement	458	Generic - 8"	20
280525 cm²	batu bata	Lantai Basement	1000	Generic - 8"	20
174259 cm²	batu bata	Lantai Basement	554	Generic - 8"	20
214492 cm²	batu bata	Lantai Basement	638	Generic - 8"	20
156545 cm²	batu bata	Lantai Basement	280	Generic - 8"	20
240900 cm²	batu bata	LOWER GROUND F	900	Generic - 8"	20
243171 cm²	batu bata	LOWER GROUND F	284	Generic - 8"	20
183725 cm²	batu bata	LOWER GROUND F	270	Generic - 8"	20
79360 cm²	batu bata	LOWER GROUND F	270	Generic - 8"	20
44700 cm²	batu bata	LOWER GROUND F	170	Generic - 8"	20
75428 cm²	batu bata	LOWER GROUND F	400	Generic - 8"	20
61099 cm²	batu bata	LOWER GROUND F	395	Generic - 8"	20
148237 cm²	batu bata	GROUND FLOOR	371	Generic - 8"	20
112000 cm²	batu bata	GROUND FLOOR	280	Generic - 8"	20
409909 cm²	batu bata	LANTAI 1	970	Generic - 8"	20
442364 cm²	batu bata	LANTAI 1	1121	Generic - 8"	20
287007 cm²	batu bata	LANTAI 1	738	Generic - 8"	20
287007 cm²	batu bata	LANTAI 1	738	Generic - 8"	20
355253 cm²	batu bata	LANTAI 1	1522	Generic - 8"	20
478153 cm²	batu bata	LANTAI 1	1362	Generic - 8"	20
563234 cm²	batu bata	LANTAI 1	1406	Generic - 8"	20
325008 cm²	batu bata	LANTAI 1	807	Generic - 8"	20



**PODOMORO  
UNIVERSITY**

NOTE

PROGRAM :  ARSITEKTUR

SUBJECT :  
ARCHITECTURE DESIGN STUDIO 8

CODE : ARC A

CLASS : 2021/2022

LECTURER' NAME :  
Doni Fireza S.T., M.T.

STUDENT' NAME :  
Cathrine Angelina

STUDENT' ID :  
21180010

TITLE :  
MATERIAL SCHEDULE

DRAWING BY :   
Cathrine Angelina

CHECKED BY :   
DONI FIREZA

MARKED BY :   
DONI FIREZA

SUBMISSION DATE :  
06/06/22

SCALE	PAGE
	A-6020



PODOMORO  
UNIVERSITY

NOTE

PROGRAM :  ARSITEKTUR

SUBJECT :  
ARCHITECTURE DESIGN STUDIO 8

CODE : ARC A

CLASS : 2021/2022

LECTURER' NAME :  
Doni Fireza S.T., M.T.

STUDENT' NAME :  
Cathrine Angelina

STUDENT' ID :  
21180010

TITLE :  
MATERIAL SCHEDULE

DRAWING BY :   
Cathrine Angelina

CHECKED BY :   
DONI FIREZA

MARKED BY :   
DONI FIREZA


SUBMISSION DATE :  
06/06/22

SCALE : PAGE  
A-6020

189236 cm²	batu bata	LANTAI 1	894	Generic - 8"	20
90197 cm²	batu bata	LANTAI 1	216	Generic - 8"	20
217468 cm²	batu bata	LANTAI 1	402	Generic - 8"	20
452097 cm²	batu bata	LANTAI 1	1067	Generic - 8"	20
98406 cm²	batu bata	LANTAI 1	256	Generic - 8"	20
483802 cm²	batu bata	LANTAI 1	1625	Generic - 8"	20
486469 cm²	batu bata	LANTAI 1	1110	Generic - 8"	20
153400 cm²	batu bata	LANTAI 1	396	Generic - 8"	20
435451 cm²	batu bata	LANTAI 1	1006	Generic - 8"	20
110858 cm²	batu bata	LANTAI 1	250	Generic - 8"	20
169200 cm²	batu bata	LANTAI 1	396	Generic - 8"	20
222809 cm²	batu bata	LANTAI 1	538	Generic - 8"	20
183815 cm²	batu bata	LANTAI 1	417	Generic - 8"	20
169200 cm²	batu bata	LANTAI 1	396	Generic - 8"	20
115247 cm²	batu bata	LANTAI 1	589	Generic - 8"	20
116148 cm²	batu bata	LANTAI 1	238	Generic - 8"	20
50002 cm²	batu bata	LANTAI 2	156	Generic - 8"	20
63250 cm²	batu bata	LANTAI 2	198	Generic - 8"	20
5460125 cm²	Concrete Masonry	Lantai Basement	6970	Generic - 12"	30
5364660 cm²	Concrete Masonry	Lantai Basement	6969	Generic - 12"	30
3570907 cm²	Concrete Masonry	Lantai Basement	4650	Generic - 12"	30
1900891 cm²	Concrete Masonry	Lantai Basement	2450	Generic - 12"	30
306669 cm²	Concrete Masonry	Lantai Basement	887	Generic - 12"	30
814950 cm²	Concrete Masonry	Lantai Basement	554	Generic - 12"	30
2566564 cm²	Concrete Masonry	LOWER GROUND F	3290	Generic - 12"	30
56227 cm²	Concrete Masonry	LOWER GROUND F	298	Generic - 12"	30
1064166 cm²	Concrete Masonry	LOWER GROUND F	1391	Generic - 12"	30
324444 cm²	Concrete Masonry	LOWER GROUND F	612	Generic - 12"	30
719087 cm²	Concrete Masonry	LOWER GROUND F	2790	Generic - 12"	30
157716 cm²	Concrete Masonry	LOWER GROUND F	887	Generic - 12"	30
485266 cm²	Concrete Masonry	GROUND FLOOR	2220	Generic - 12"	30
403225 cm²	Concrete Masonry	GROUND FLOOR	1792	Generic - 12"	30
302384 cm²	Concrete Masonry	LANTAI 1	230	Generic - 12"	30
842169 cm²	Concrete Masonry	LANTAI 1	544	Generic - 12"	30
729995 cm²	Concrete Masonry	LANTAI 1	544	Generic - 12"	30
325218 cm²	Concrete Masonry	LANTAI 1	230	Generic - 12"	30
400297 cm²	Concrete Masonry	LANTAI 1	270	Generic - 12"	30
388115 cm²	Concrete Masonry	LANTAI 1	232	Generic - 12"	30
448941 cm²	Concrete Masonry	LANTAI 1	300	Generic - 12"	30
411983 cm²	Concrete Masonry	LANTAI 1	300	Generic - 12"	30
57066 cm²	Concrete Masonry	LANTAI 1	180	Generic - 12"	30

742603 cm²	Brick, Common	LOWER GROUND F	1977	pembatas luar	20
462654 cm²	Brick, Common	LANTAI 1	1658	pembatas luar	20
26123 cm²	Brick, Common	LANTAI 1	95	pembatas luar	20
99155 cm²	<By Category>	LANTAI 1	1435	penutup ceiling	15
106044 cm²	<By Category>	LANTAI 1	1621	penutup ceiling	15
47812 cm²	Brick, Common	LOWER GROUND F	946	planter box	15
47034 cm²	Brick, Common	LOWER GROUND F	942	planter box	15
48764 cm²	Brick, Common	LOWER GROUND F	964	planter box	15
49535 cm²	Brick, Common	LOWER GROUND F	980	planter box	15
1753 cm²	Brick, Common	LOWER GROUND F	50	planter box	15
1738 cm²	Brick, Common	LOWER GROUND F	50	planter box	15
6262 cm²	Brick, Common	LOWER GROUND F	125	planter box	15
8809 cm²	Brick, Common	LOWER GROUND F	160	planter box	15
7905 cm²	Brick, Common	LOWER GROUND F	142	planter box	15
7485 cm²	Brick, Common	LOWER GROUND F	150	planter box	15
6141 cm²	Brick, Common	LOWER GROUND F	137	planter box	15
8218 cm²	Brick, Common	LOWER GROUND F	148	planter box	15
5899 cm²	Brick, Common	LOWER GROUND F	133	planter box	15
5600 cm²	Brick, Common	LOWER GROUND F	127	planter box	15
118405 cm²	Brick, Common	LANTAI 1	1810	planter box	15
3281 cm²	Brick, Common	LANTAI 1	50	planter box	15
113411 cm²	Brick, Common	LANTAI 1	1733	planter box	15
39318 cm²	Brick, Common	LANTAI 1	585	planter box	15
36538 cm²	Brick, Common	LANTAI 1	558	planter box	15
2295 cm²	Brick, Common	LANTAI 1	51	planter box	15
2259 cm²	Brick, Common	LANTAI 1	50	planter box	15
76202 cm²	<By Category>	LANTAI 2	791	railing	10
16667 cm²	<By Category>	LANTAI 2	168	railing	10
250289 cm²	Brick, Common	LANTAI 1	4994	railing tanaman	15
239671 cm²	Brick, Common	LANTAI 1	4772	railing tanaman	15
102790 cm²	Brick, Common	LANTAI 1	2052	railing tanaman	15
209256 cm²	Brick, Common	LANTAI 1	4181	railing tanaman	15
214542 cm²	Brick, Common	LANTAI 1	4287	railing tanaman	15
120445 cm²	Brick, Common	LANTAI 1	2394	railing tanaman	15
116695 cm²	Brick, Common	LANTAI 1	2319	railing tanaman	15
69949 cm²	Brick, Common	LANTAI 1	1390	railing tanaman	15
69332 cm²	Brick, Common	LANTAI 1	1378	railing tanaman	15
3893 cm²	Brick, Common	LANTAI 1	96	railing tanaman	15
2988 cm²	Brick, Common	LANTAI 1	75	railing tanaman	15
95923 cm²	Brick, Common	LANTAI 1	1915	railing tanaman	15
2988 cm²	Brick, Common	LANTAI 1	75	railing tanaman	15
1777 cm²	Brick, Common	LANTAI 1	80	railing tanaman	15
36674 cm²	Brick, Common	LANTAI 1	1831	railing tanaman	15
25197 cm²	Brick, Common	LANTAI 1	1247	railing tanaman	15
1605 cm²	Brick, Common	LANTAI 1	80	railing tanaman	15
21601 cm²	Brick, Common	LANTAI 1	1082	railing tanaman	15
41000 cm²	Brick, Common	LANTAI 1	820	railing tanaman	15
18355 cm²	Brick, Common	LANTAI 1	358	railing tanaman	15
34479 cm²	Brick, Common	LANTAI 1	666	railing tanaman	15
12962 cm²	Brick, Common	LANTAI 1	256	railing tanaman	15
13786 cm²	Brick, Common	LANTAI 1	284	railing tanaman	15
81961 cm²	Brick, Common	LANTAI 1	1625	railing tanaman	15
3004 cm²	Brick, Common	LANTAI 1	81	railing tanaman	15
3229 cm²	Brick, Common	LANTAI 1	81	railing tanaman	15

# DIAGRAM SUSTAINABLE

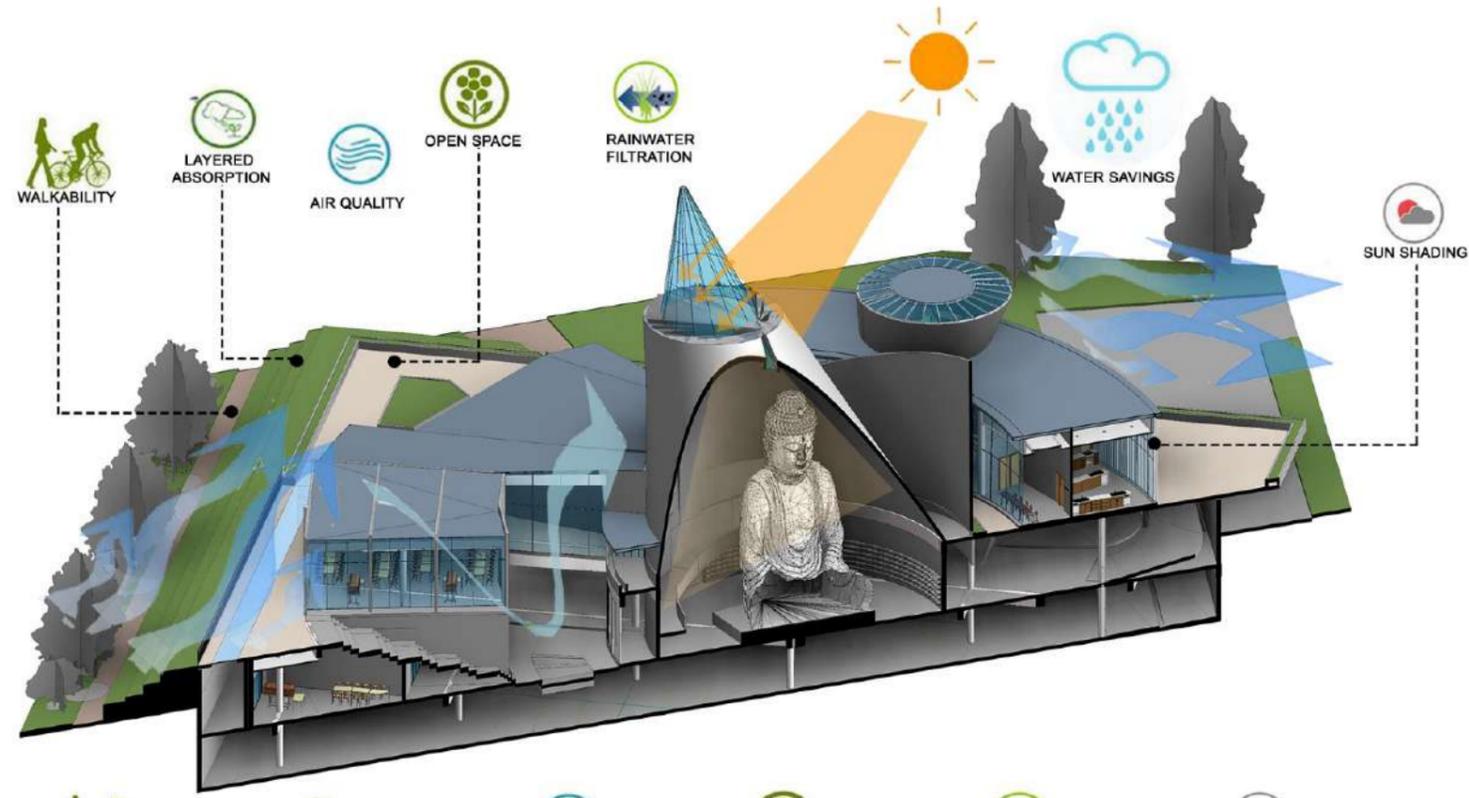

- 

Terdapat jalur pejalan kaki didalam tapak yang terkoneksi langsung dengan pedestrian disekitar tapak..
- 

Terdapat banyak lapisan yang membantu menyerap air ketika hujan deras.
- 

Kualitas udara yang baik karena terdapat filter berupa banyak vegetasi disekitar tapak.
- 

Tersedianya ruang terbuka bagi pengunjung dan keluarga.
- 

Filtrasi air hujan dimanfaatkan agar menghemat air dalam tapak dan dapat digunakan untuk pengairan lensekap.
- 

penggunaan sun shading agar tetap dapat memaksimalkan pencahayaan alami dengan baik.



PODOMORO  
UNIVERSITY

## NOTE

PROGRAM:  ARSITEKTUR

SUBJECT :  
ARCHITECTURE DESIGN STUDIO 8

CODE : ARC A

CLASS : 2021/2022

LECTURER' NAME :  
Doni Fireza S.T., M.T.

STUDENT' NAME :  
Cathrine Angelina

STUDENT' ID :  
21180010

TITLE :  
DIAGRAM SUSTAINABLE

DRAWING BY :  
Cathrine Angelina 


CHECKED BY :  
DONI FIREZA 

MARKED BY :  
DONI FIREZA 

SUBMISSION DATE :  
06/06/22

SCALE : PAGE  
A-6030

# DIAGRAM UTILITAS

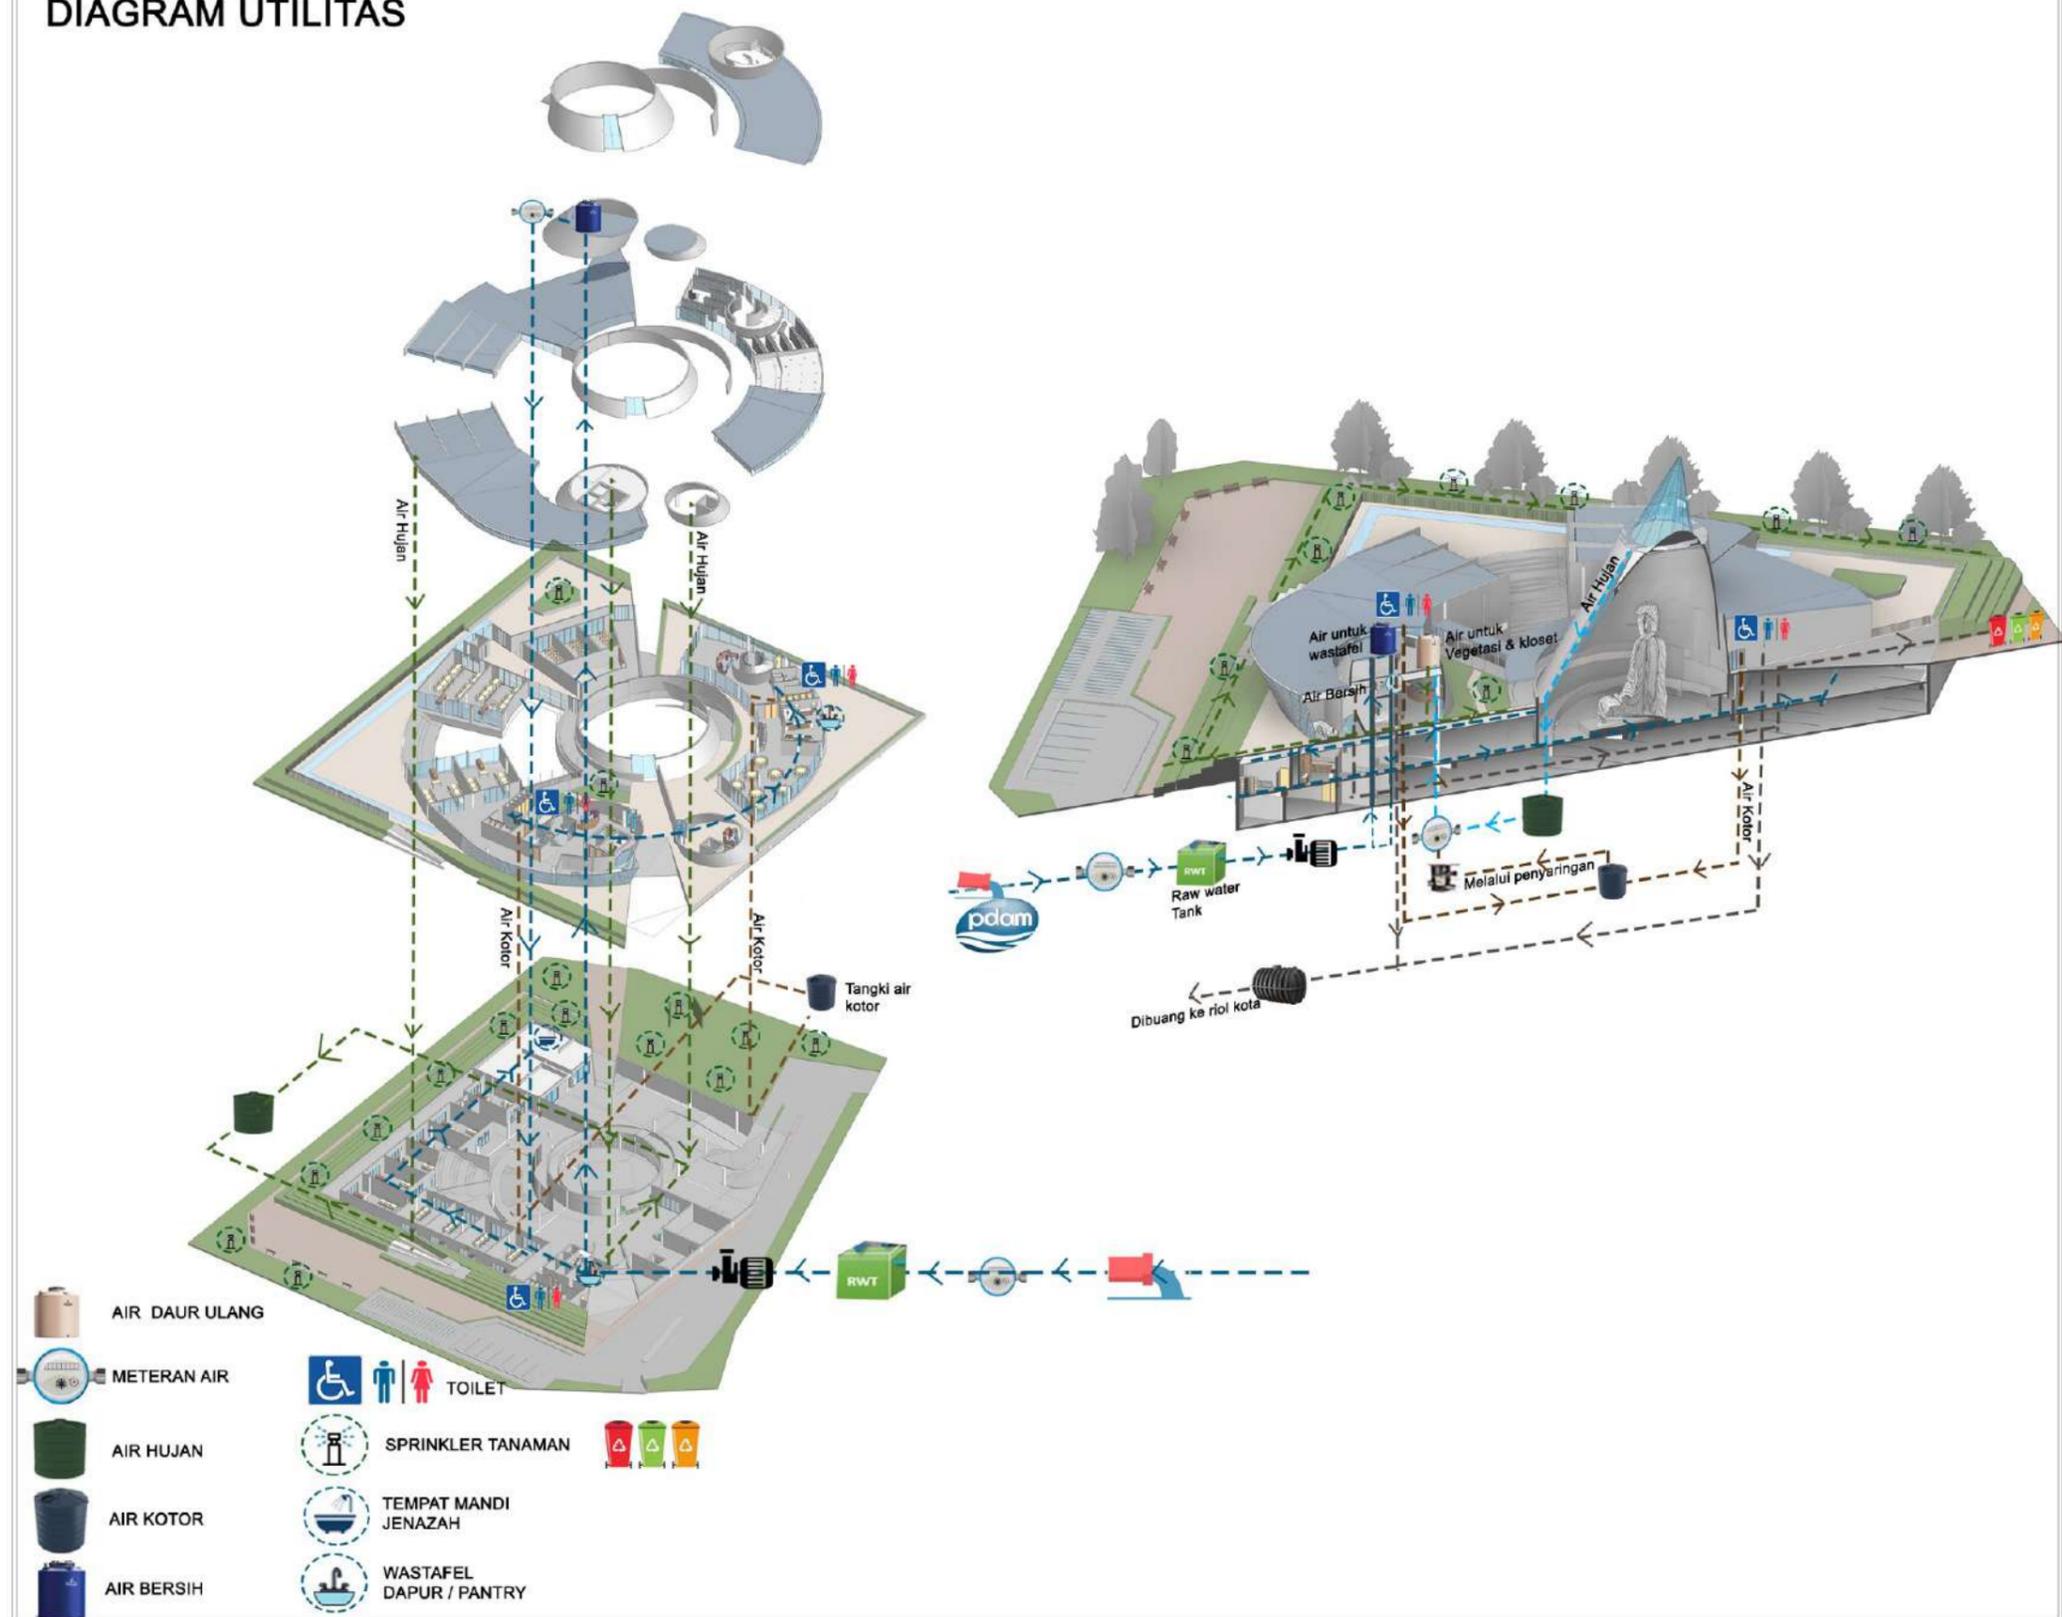

## NOTE

PROGRAM: ARSITEKTUR

SUBJECT : ARCHITECTURE DESIGN STUDIO 8

CODE : ARC A

CLASS : 2021/2022

LECTURER' NAME : Doni Fireza S.T., M.T.

STUDENT' NAME : Cathrine Angelina

STUDENT' ID : 21180010

TITLE : DIAGRAM UTILITAS

DRAWING BY : Cathrine Angelina


CHECKED BY : DONI FIREZA

MARKED BY : DONI FIREZA

SUBMISSION DATE : 06/06/22

SCALE : PAGE : A-6040

# DIAGRAM KESELAMATAN & EVAKUASI

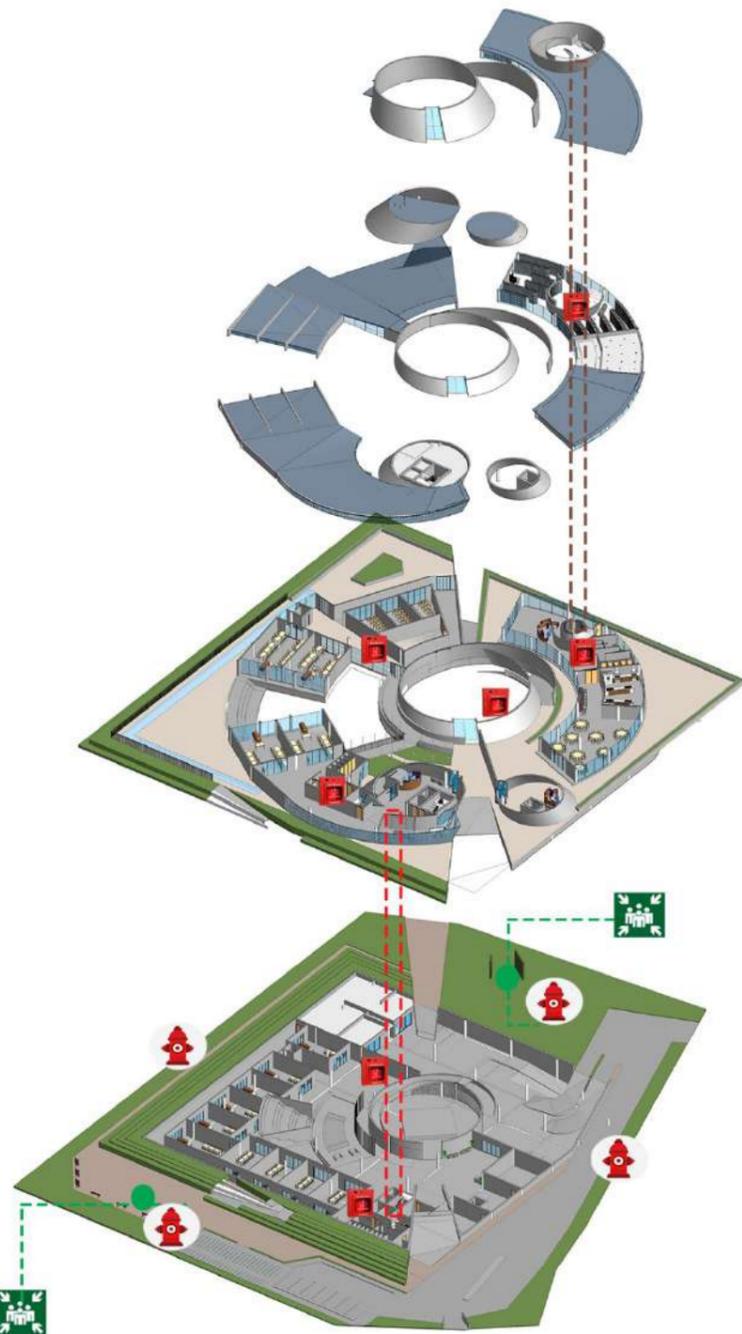

-  HYDRANT
-  HYDRANT BOX
-  SPRINKLER
-  TANGGA DARURAT
-  TITIK KUMPUL
-  GWT FIRE
-  RAMP DAN TANGGA
-  TANGGA DARURAT


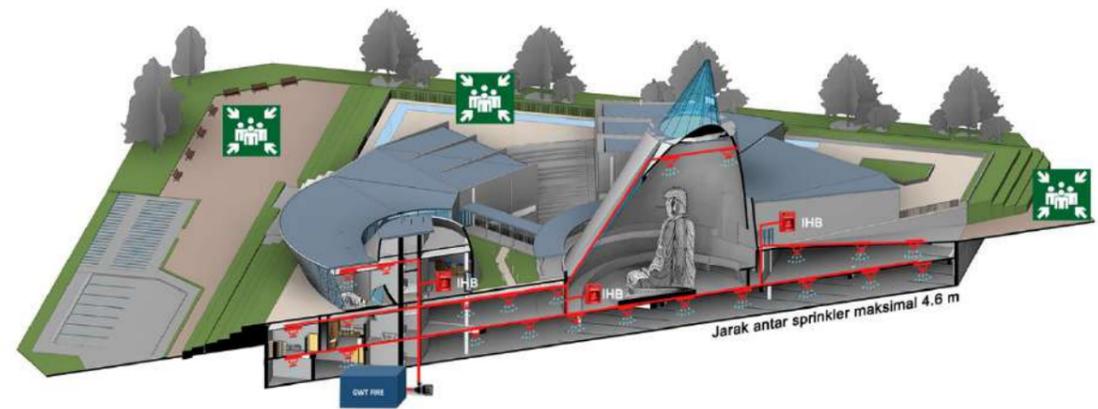


DIAGRAM ME



-  AIR CIRCUIT BREAKER
-  PANEL LISTRIK

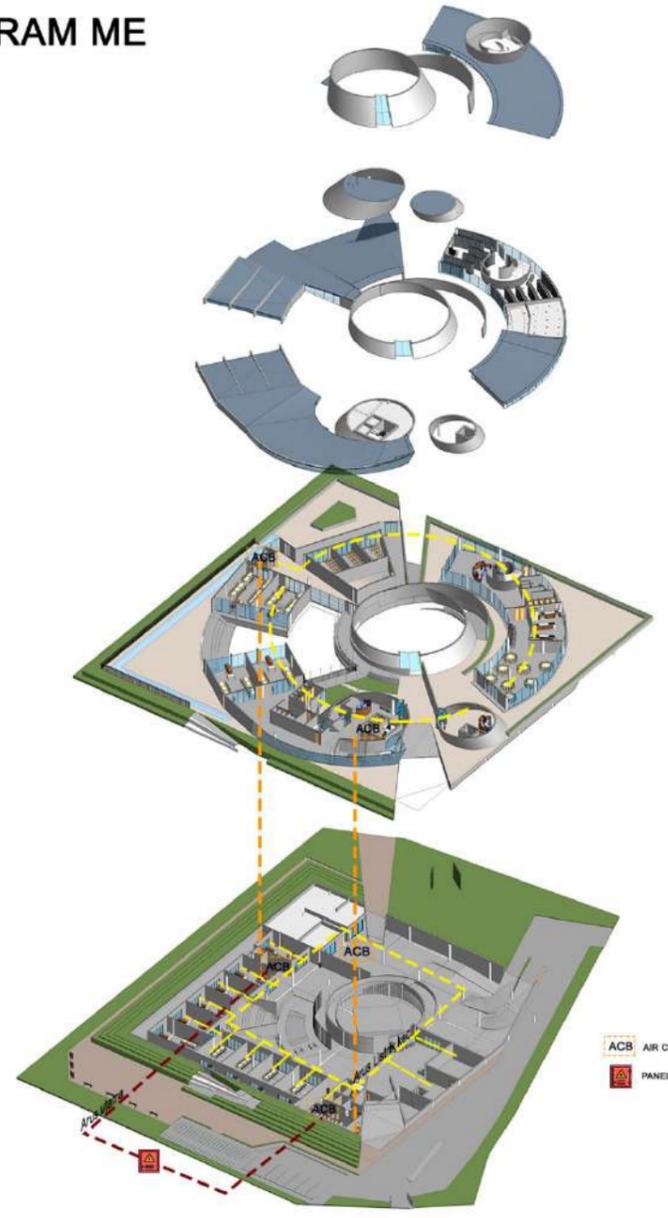

PODOMORO UNIVERSITY

NOTE

PROGRAM:  ARSITEKTUR

SUBJECT :  
ARCHITECTURE DESIGN STUDIO 8

CODE : ARC A

CLASS : 2021/2022

LECTURER' NAME :  
Doni Fireza S.T., M.T.

STUDENT' NAME :  
Cathrine Angelina

STUDENT' ID :  
21180010

TITLE :  
DIAGRAM KESELAMATAN DAN EVAKUASI

DRAWING BY :  
Cathrine Angelina


CHECKED BY :  
DONI FIREZA

MARKED BY :  
DONI FIREZA

SUBMISSION DATE :  
06/06/22

SCALE : PAGE  
A-6050

# EXPLODED VIEW - DIAGRAM MATERIAL

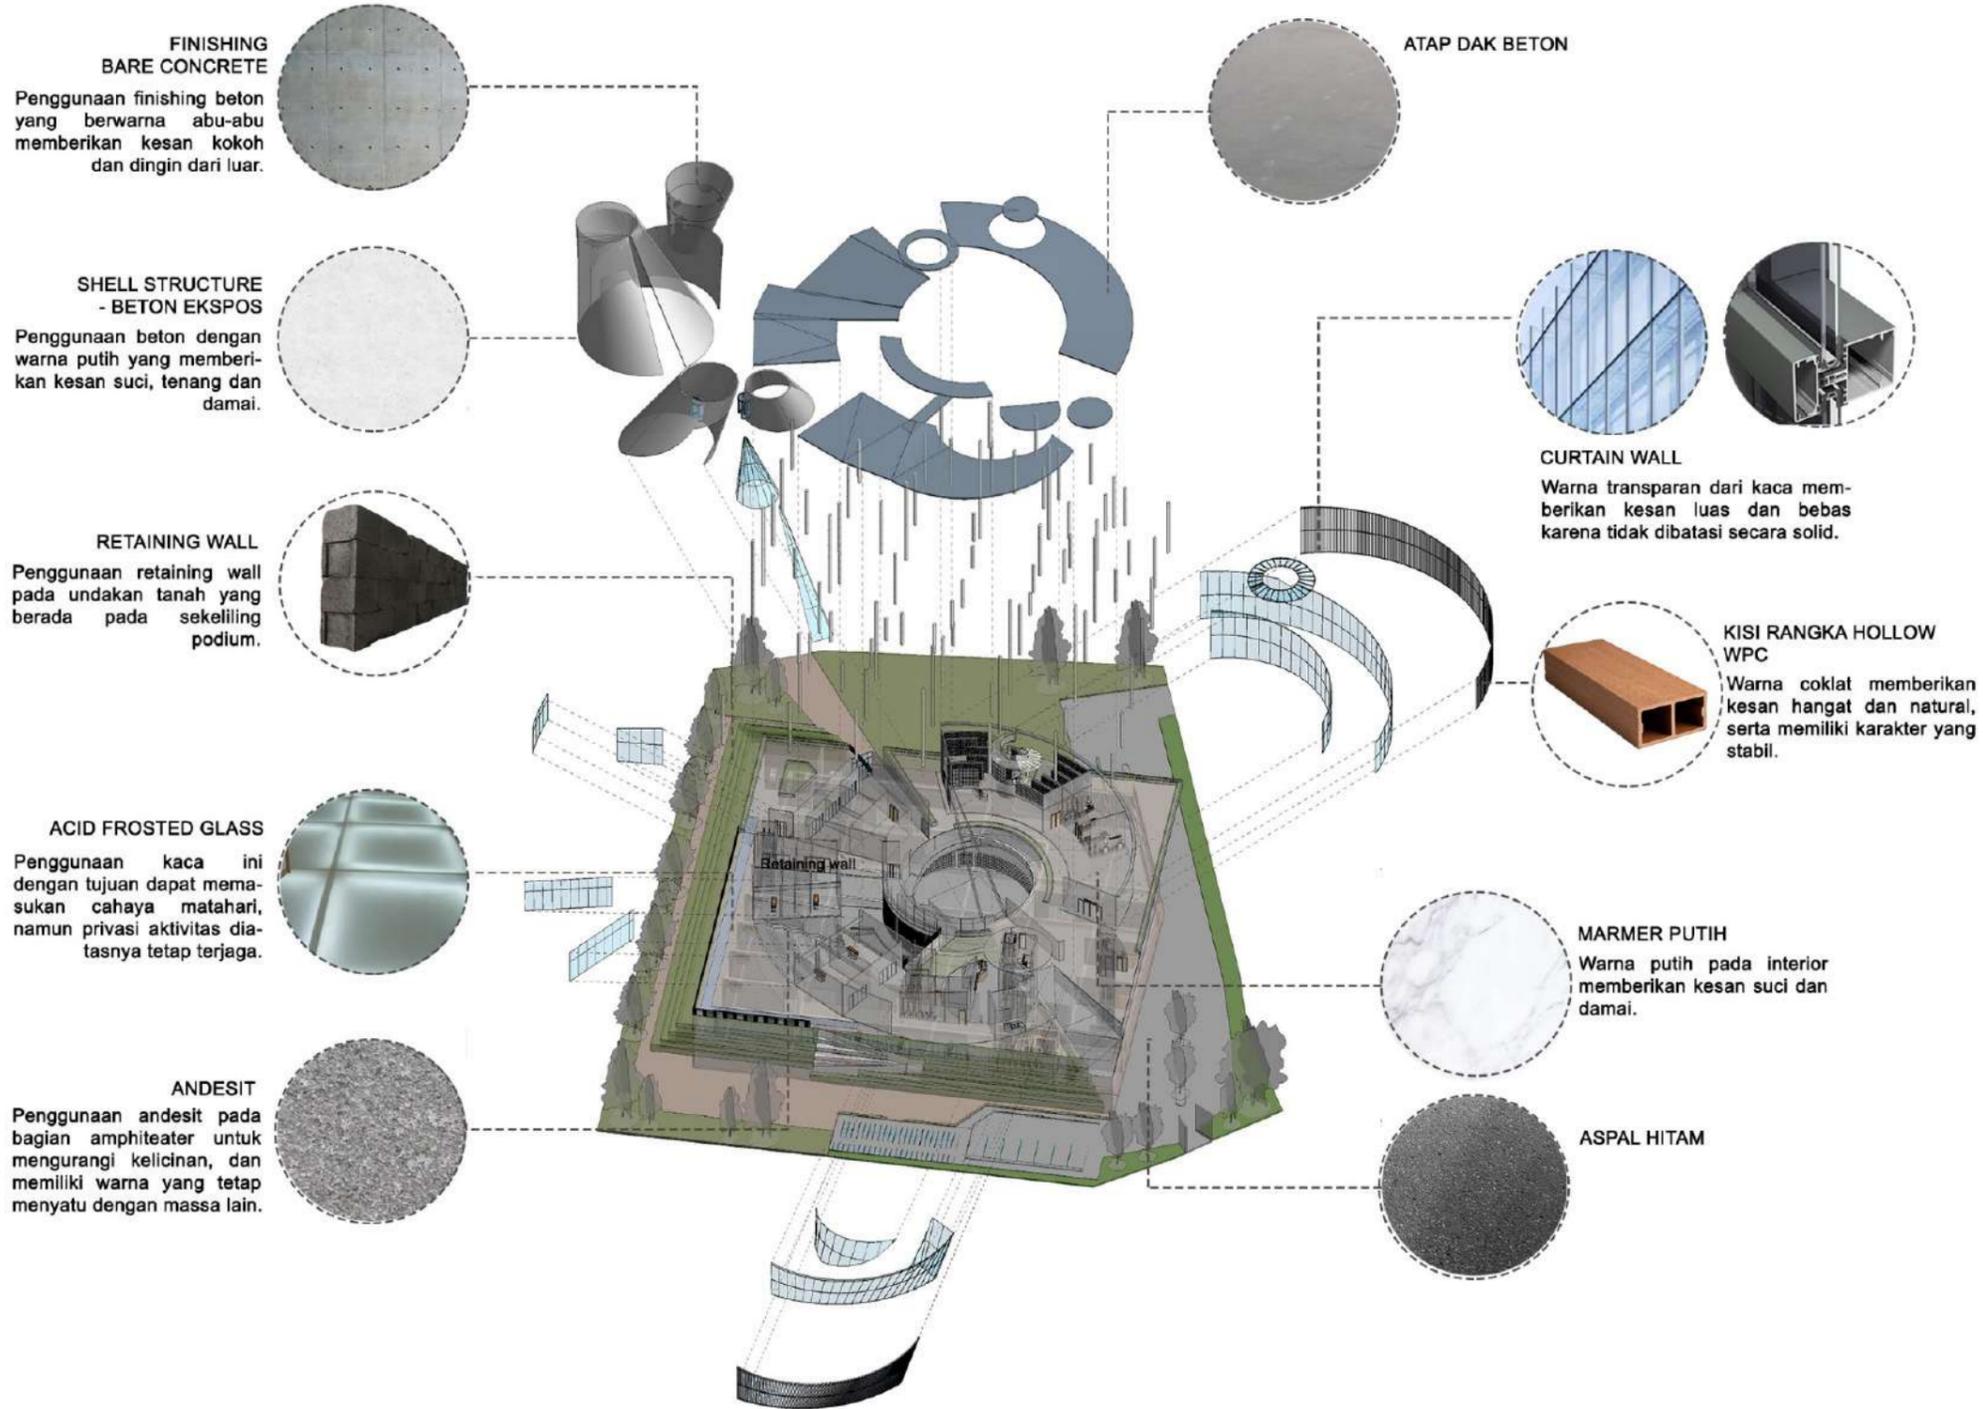

**FINISHING BARE CONCRETE**  
 Penggunaan finishing beton yang berwarna abu-abu memberikan kesan kokoh dan dingin dari luar.

**SHELL STRUCTURE - BETON EKSPOS**  
 Penggunaan beton dengan warna putih yang memberikan kesan suci, tenang dan damai.

**RETAINING WALL**  
 Penggunaan retaining wall pada undakan tanah yang berada pada sekeliling podium.

**ACID FROSTED GLASS**  
 Penggunaan kaca ini dengan tujuan dapat memasukan cahaya matahari, namun privasi aktivitas di atasnya tetap terjaga.

**ANDESIT**  
 Penggunaan andesit pada bagian amphiteater untuk mengurangi kelicinan, dan memiliki warna yang tetap menyatu dengan massa lain.

**ATAP DAK BETON**

**CURTAIN WALL**  
 Warna transparan dari kaca memberikan kesan luas dan bebas karena tidak dibatasi secara solid.

**KISI RANGKA HOLLOW WPC**  
 Warna coklat memberikan kesan hangat dan natural, serta memiliki karakter yang stabil.

**MARMER PUTIH**  
 Warna putih pada interior memberikan kesan suci dan damai.

**ASPAL HITAM**



**PODOMORO UNIVERSITY**

**NOTE**

PROGRAM: ARSITEKTUR

SUBJECT :  
 ARCHITECTURE DESIGN STUDIO 8

CODE : ARC A

CLASS : 2021/2022

LECTURER' NAME :  
 Doni Fireza S.T., M.T.

STUDENT' NAME :  
 Cathrine Angelina

STUDENT' ID :  
 21180010

TITLE :  
 EXPLODED VIEW MATERIAL

DRAWING BY :  
 Cathrine Angelina

CHECKED BY :  
 DONI FIREZA

MARKED BY :  
 DONI FIREZA

SUBMISSION DATE :  
 06/06/22

SCALE : PAGE  
 A-6060



PODOMORO  
UNIVERSITY

NOTE

PROGRAM:  ARSITEKTUR

SUBJECT :  
ARCHITECTURE DESIGN STUDIO 8

CODE : ARC A

CLASS : 2021/2022

LECTURER' NAME :  
Doni Fireza S.T., M.T.

STUDENT' NAME :  
Cathrine Angelina

STUDENT' ID :  
21180010

TITLE :  
PERSPEKTIF

DRAWING BY :  
Cathrine Angelina

CHECKED BY :  
DONI FIREZA

MARKED BY :  
DONI FIREZA

SUBMISSION DATE :  
06/06/22

SCALE	PAGE
	A-7010