

**LEGENDA**

- SIRKULASI TRANSPORTASI
- SIRKULASI AKSESIBILITAS
- DENAH PEMBESARAN

**DENAH SITEPLAN**  
SKALA 1 : 200

Information :

Program :

**ARCHITECTURE**

Subject :

**MODEL AND SIMULATION**

Code : ARC4024

Location :

JL. TLK. BETUNG I, RT.04 RW.08 MELATI  
TANAH ABANG, JAKARTA PUSAT  
10230

Subject :

TUGAS AKHIR

Lecturer Name :

Audrey Juliana B.A., M.Arch.

Student Name :

Marcello Rios - 21190018

Drawing Title :

**MUSIC BUILDING**

Scale

Project No.

Digital Name

Date Started August 2022

Rev.	Date	Remarks




Drawn By : MR

Checked By : AJ

Marked By :



Date Issued : Sheet Name :

03.07.2023

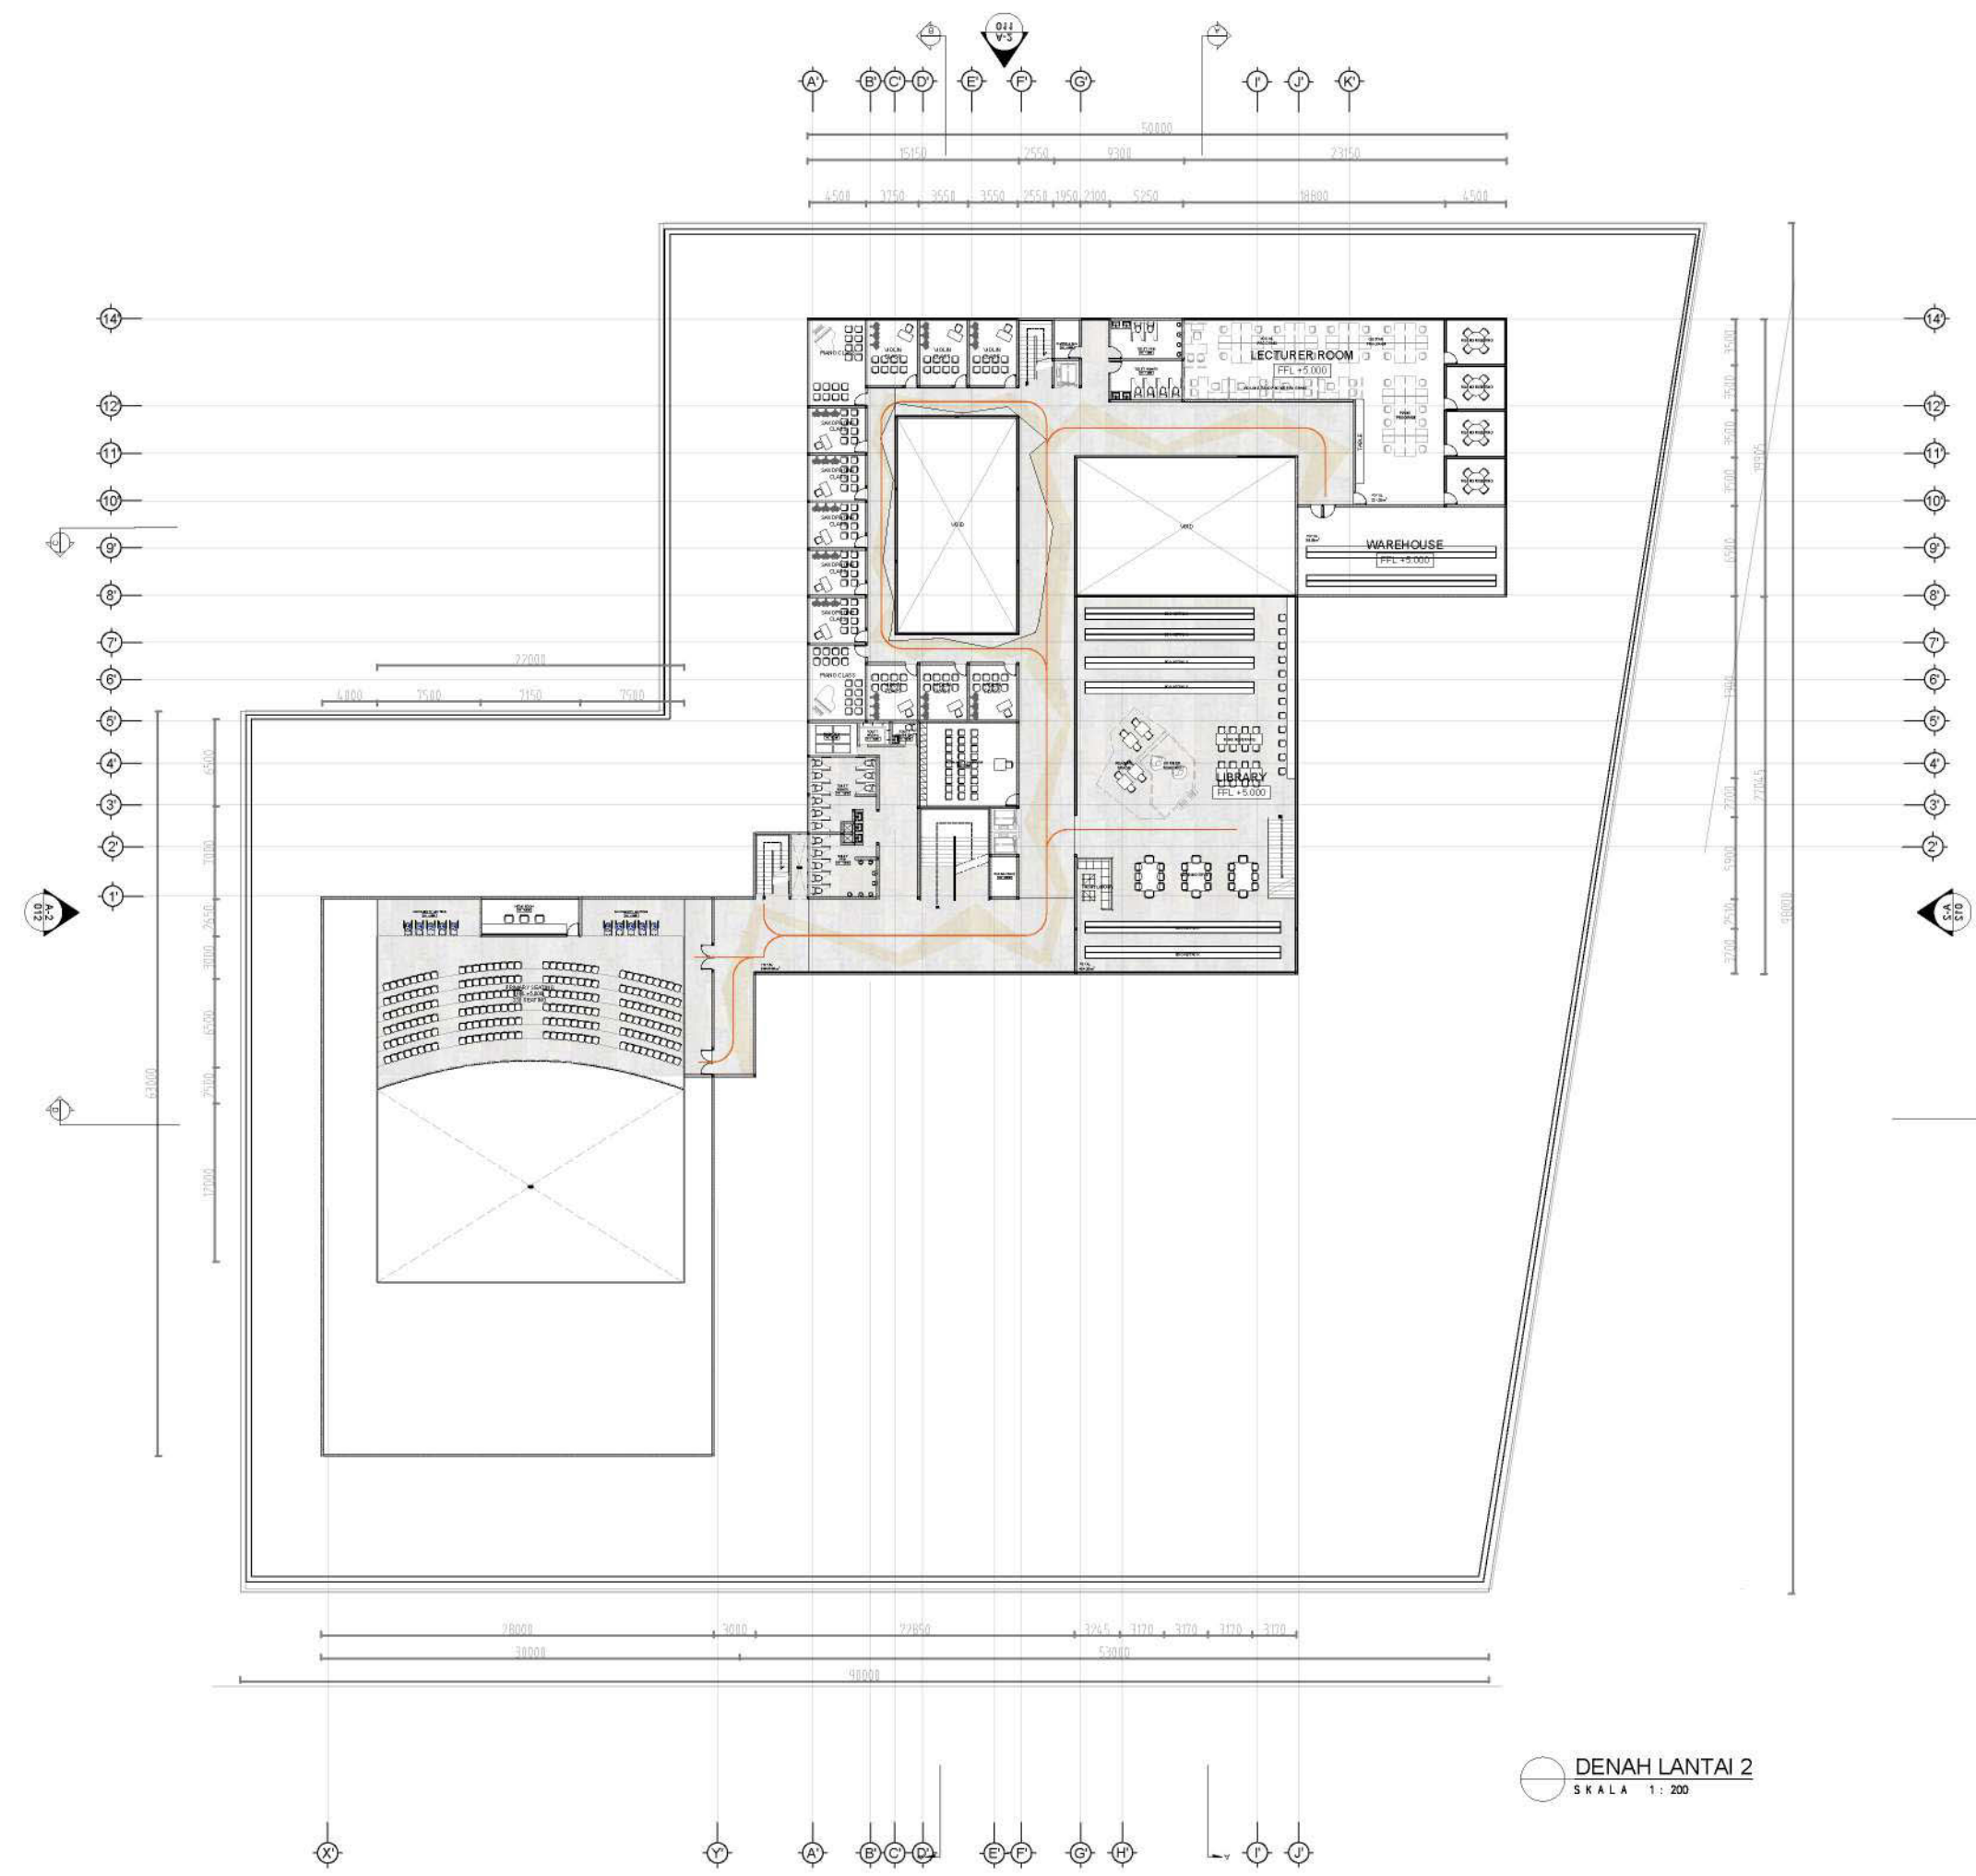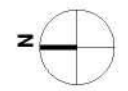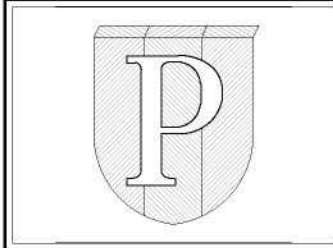



DENAH LANTAI 2  
SKALA 1 : 200

Information :	
Program :	
ARCHITECTURE	
Subject :	
MODEL AND SIMULATION	
Code : ARC4024	
Location :	
JL. TLK. BETUNG I, RT.04 RW.08 MELATI TANAH ABANG, JAKARTA PUSAT 10230	
Subject :	
TUGAS AKHIR	
Lecturer Name :	
Audrey Juliana B.A., M.Arch.	
Student Name :	
Marcello Rios - 21190018	
Drawing Title :	
MUSIC BUILDING	
Scale	
Project No.	
Digital Name	
Date Started	August 2022
Rev.	Date
	Remarks:
Drawn By :	MR
Checked By :	AJ
Marked By :	
Date Issued :	Sheet Name :
03.07.2023	

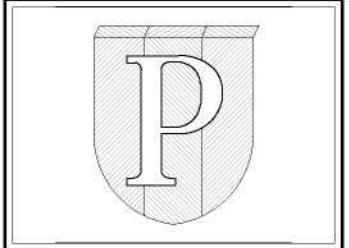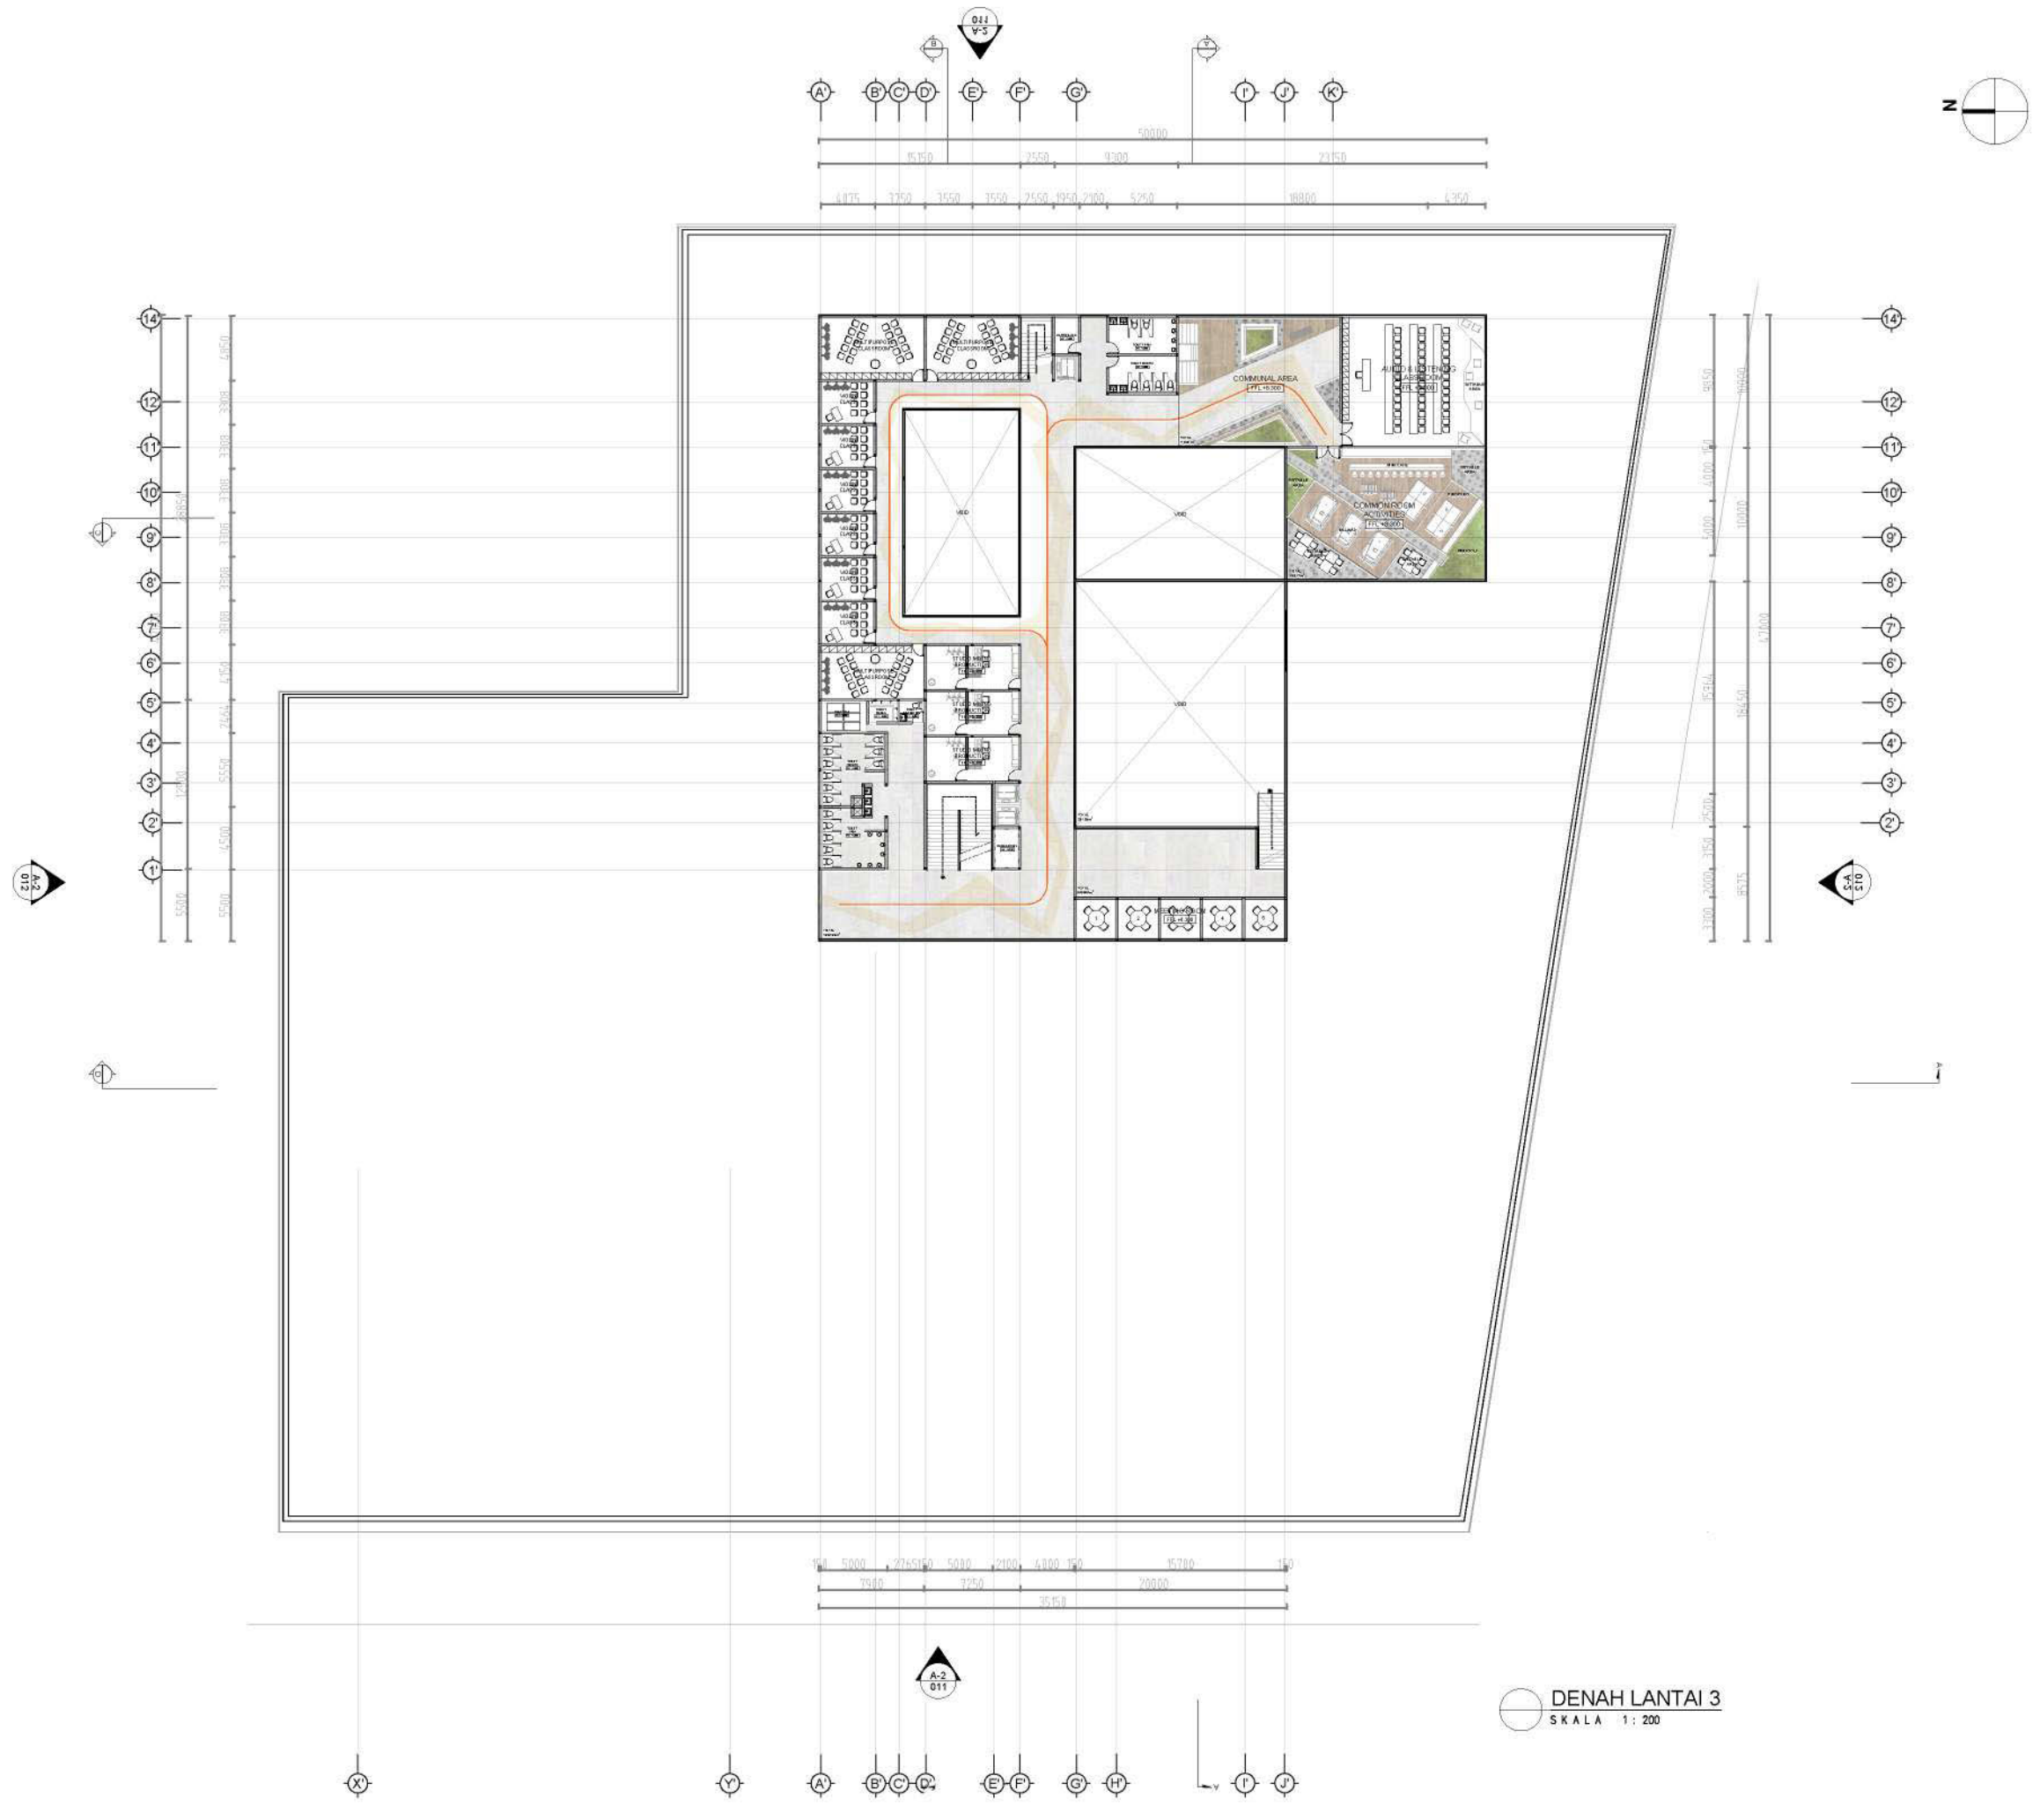

Information :	
Program :	
ARCHITECTURE	
Subject :	
MODEL AND SIMULATION	
Code : ARC4024	
Location :	
JL. TLK. BETUNG I, RT.04 RW.08 MELATI TANAH ABANG, JAKARTA PUSAT 10230	
Subject :	
TUGAS AKHIR	
Lecturer Name:	
Audrey Juliana B.A, M.Arch.	
Student Name:	
Marcello Rios - 21190018	
Drawing Title :	
MUSIC BUILDING	
Scale	
Project No.	
Digital Name	
Date Started	August 2022
Rev.	Date
	Remarks:
Drawn By :	MR
Checked By :	AJ
Marked By :	
Date Issued :	Sheet Name :
03.07.2023	

**DENAH LANTAI 3**  
SKALA 1 : 200

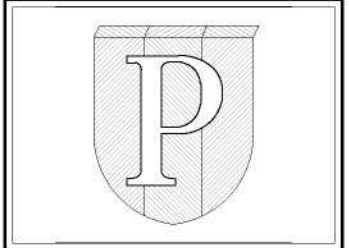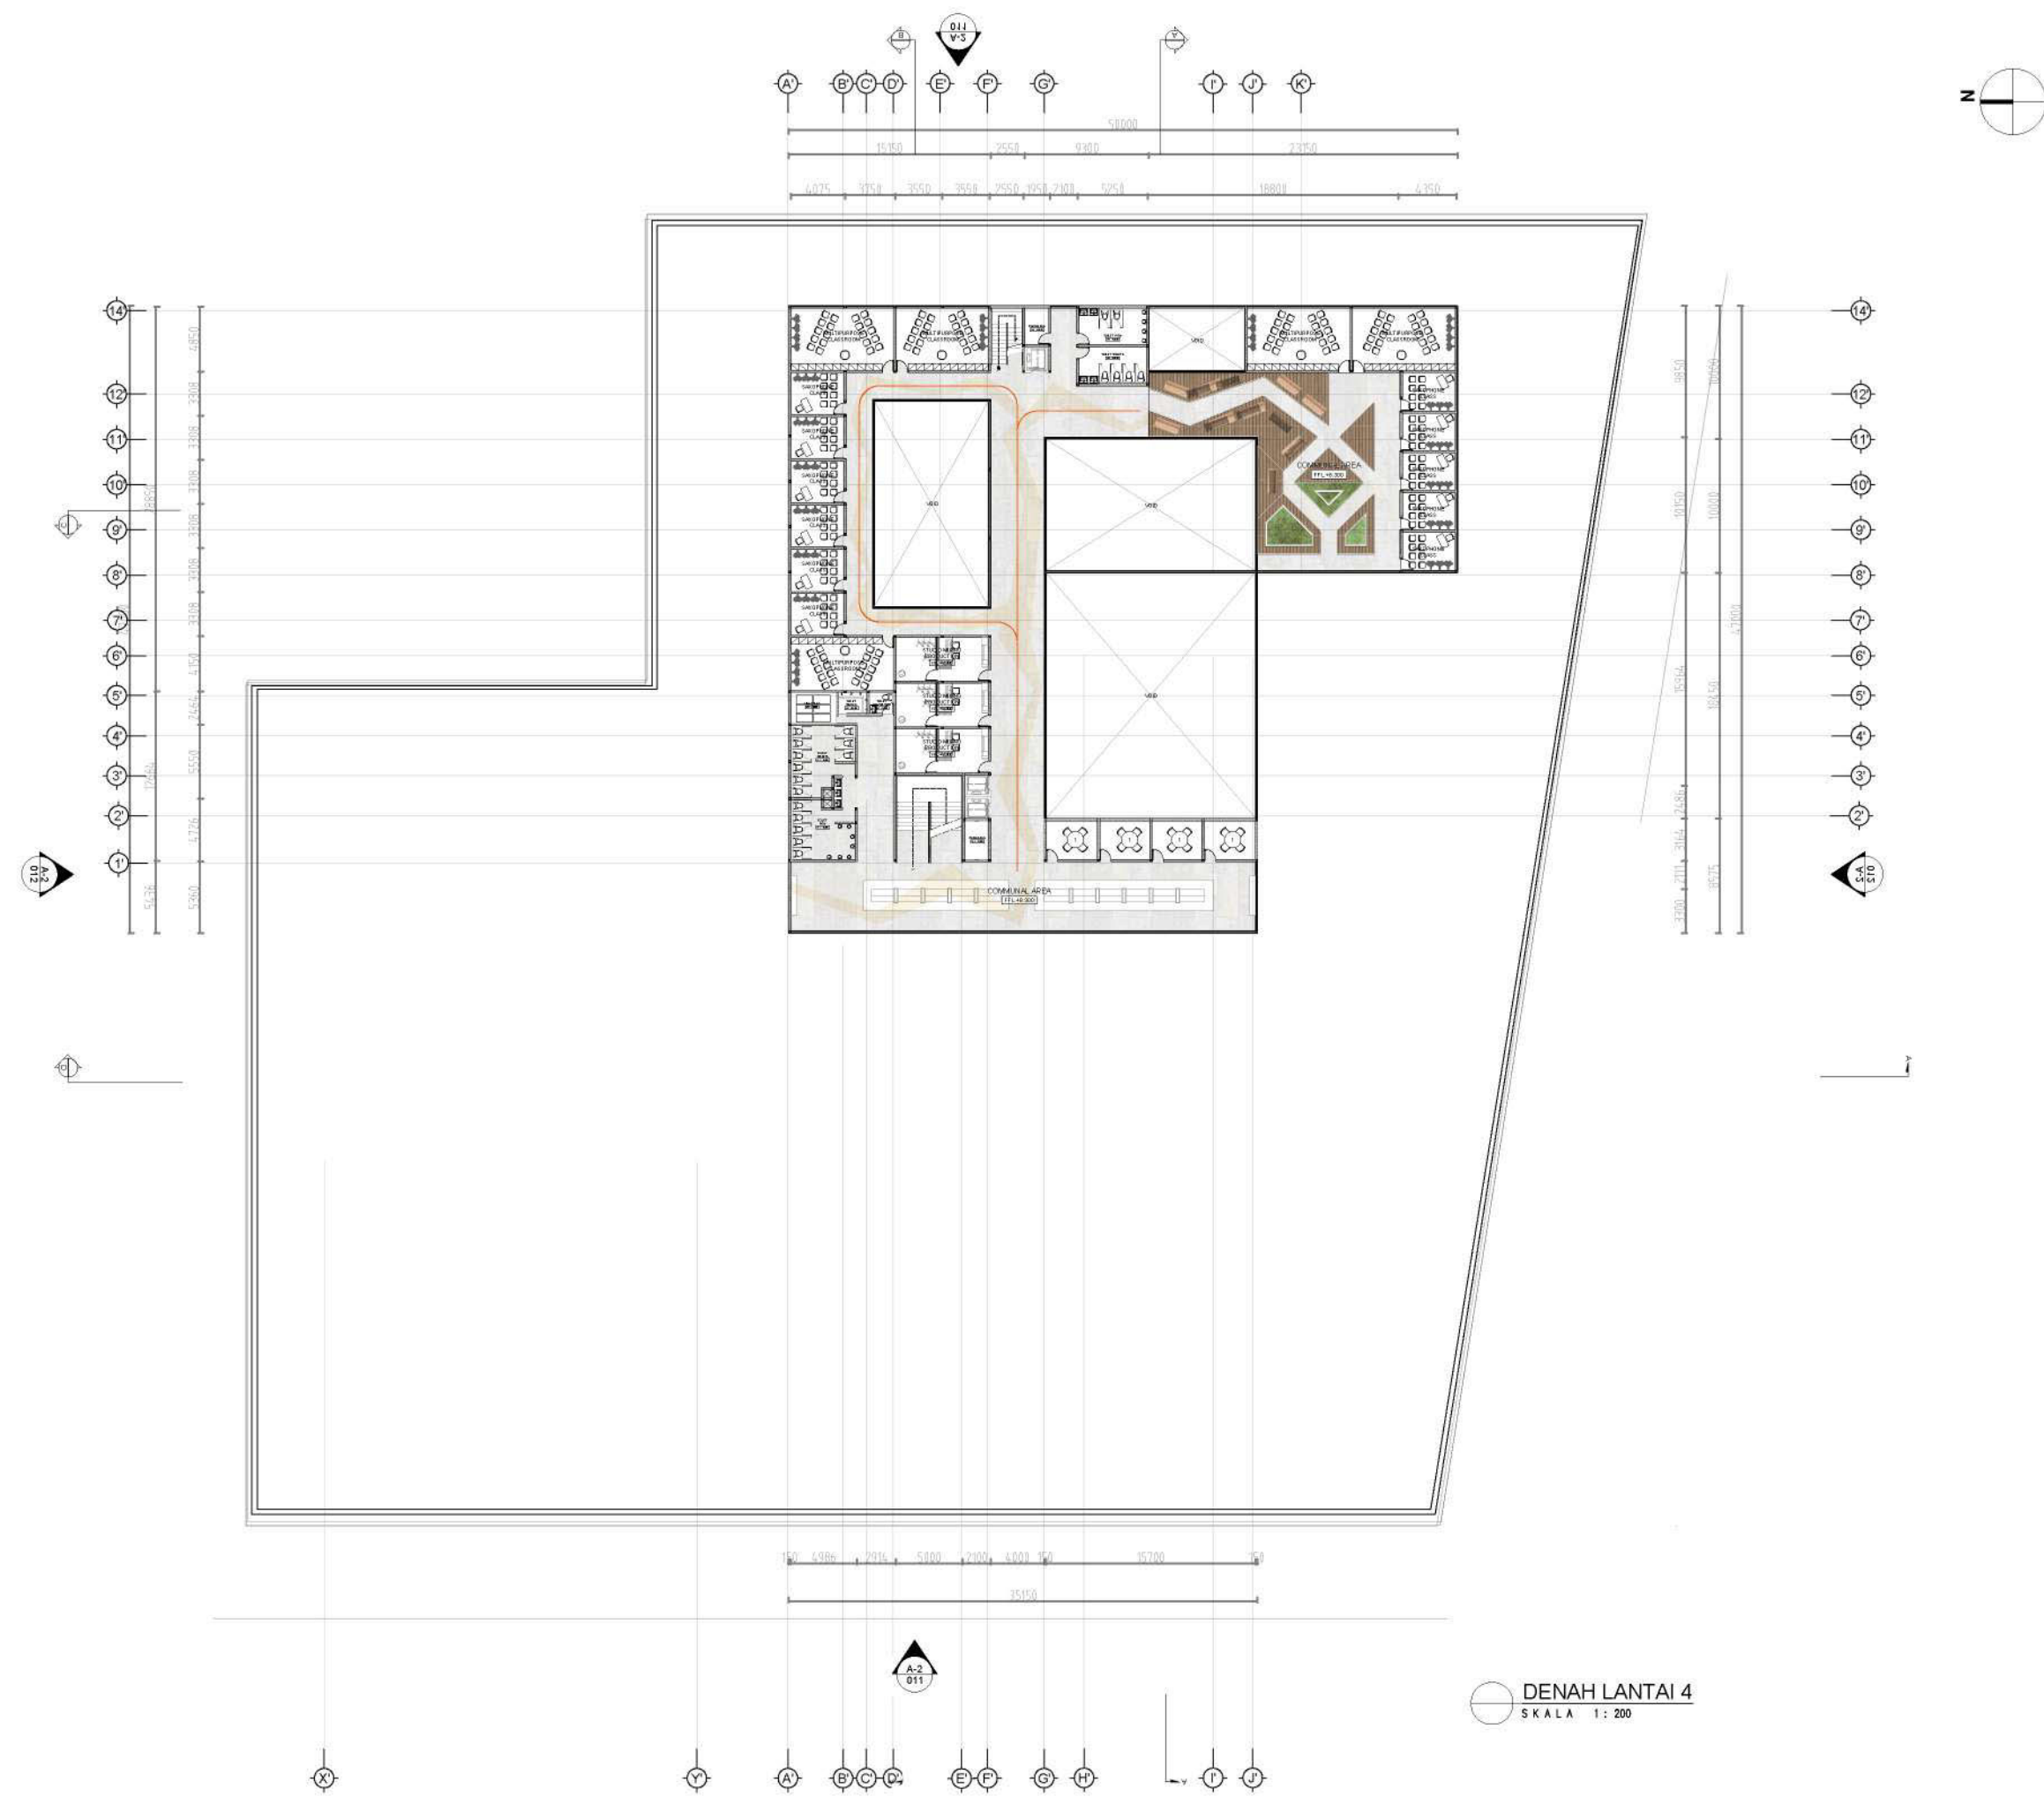

Information :	
Program :	
ARCHITECTURE	
Subject :	
MODEL AND SIMULATION	
Code : ARC4024	
Location :	
JL. TLK. BETUNG I, RT.04 RW.08 MELATI TANAH ABANG, JAKARTA PUSAT 10230	
Subject :	
TUGAS AKHIR	
Lecturer Name:	
Audrey Juliana B.A, M.Arch.	
Student Name:	
Marcello Rios - 21190018	
Drawing Title :	
MUSIC BUILDING	
Scale	
Project No.	
Digital Name	
Date Started	August 2022
Rev.	Date
	Remarks:
Drawn By :	MR
Checked By :	AJ
Marked By :	
Date Issued :	Sheet Name :
03.07.2023	

DENAH LANTAI 4  
SKALA 1: 200